


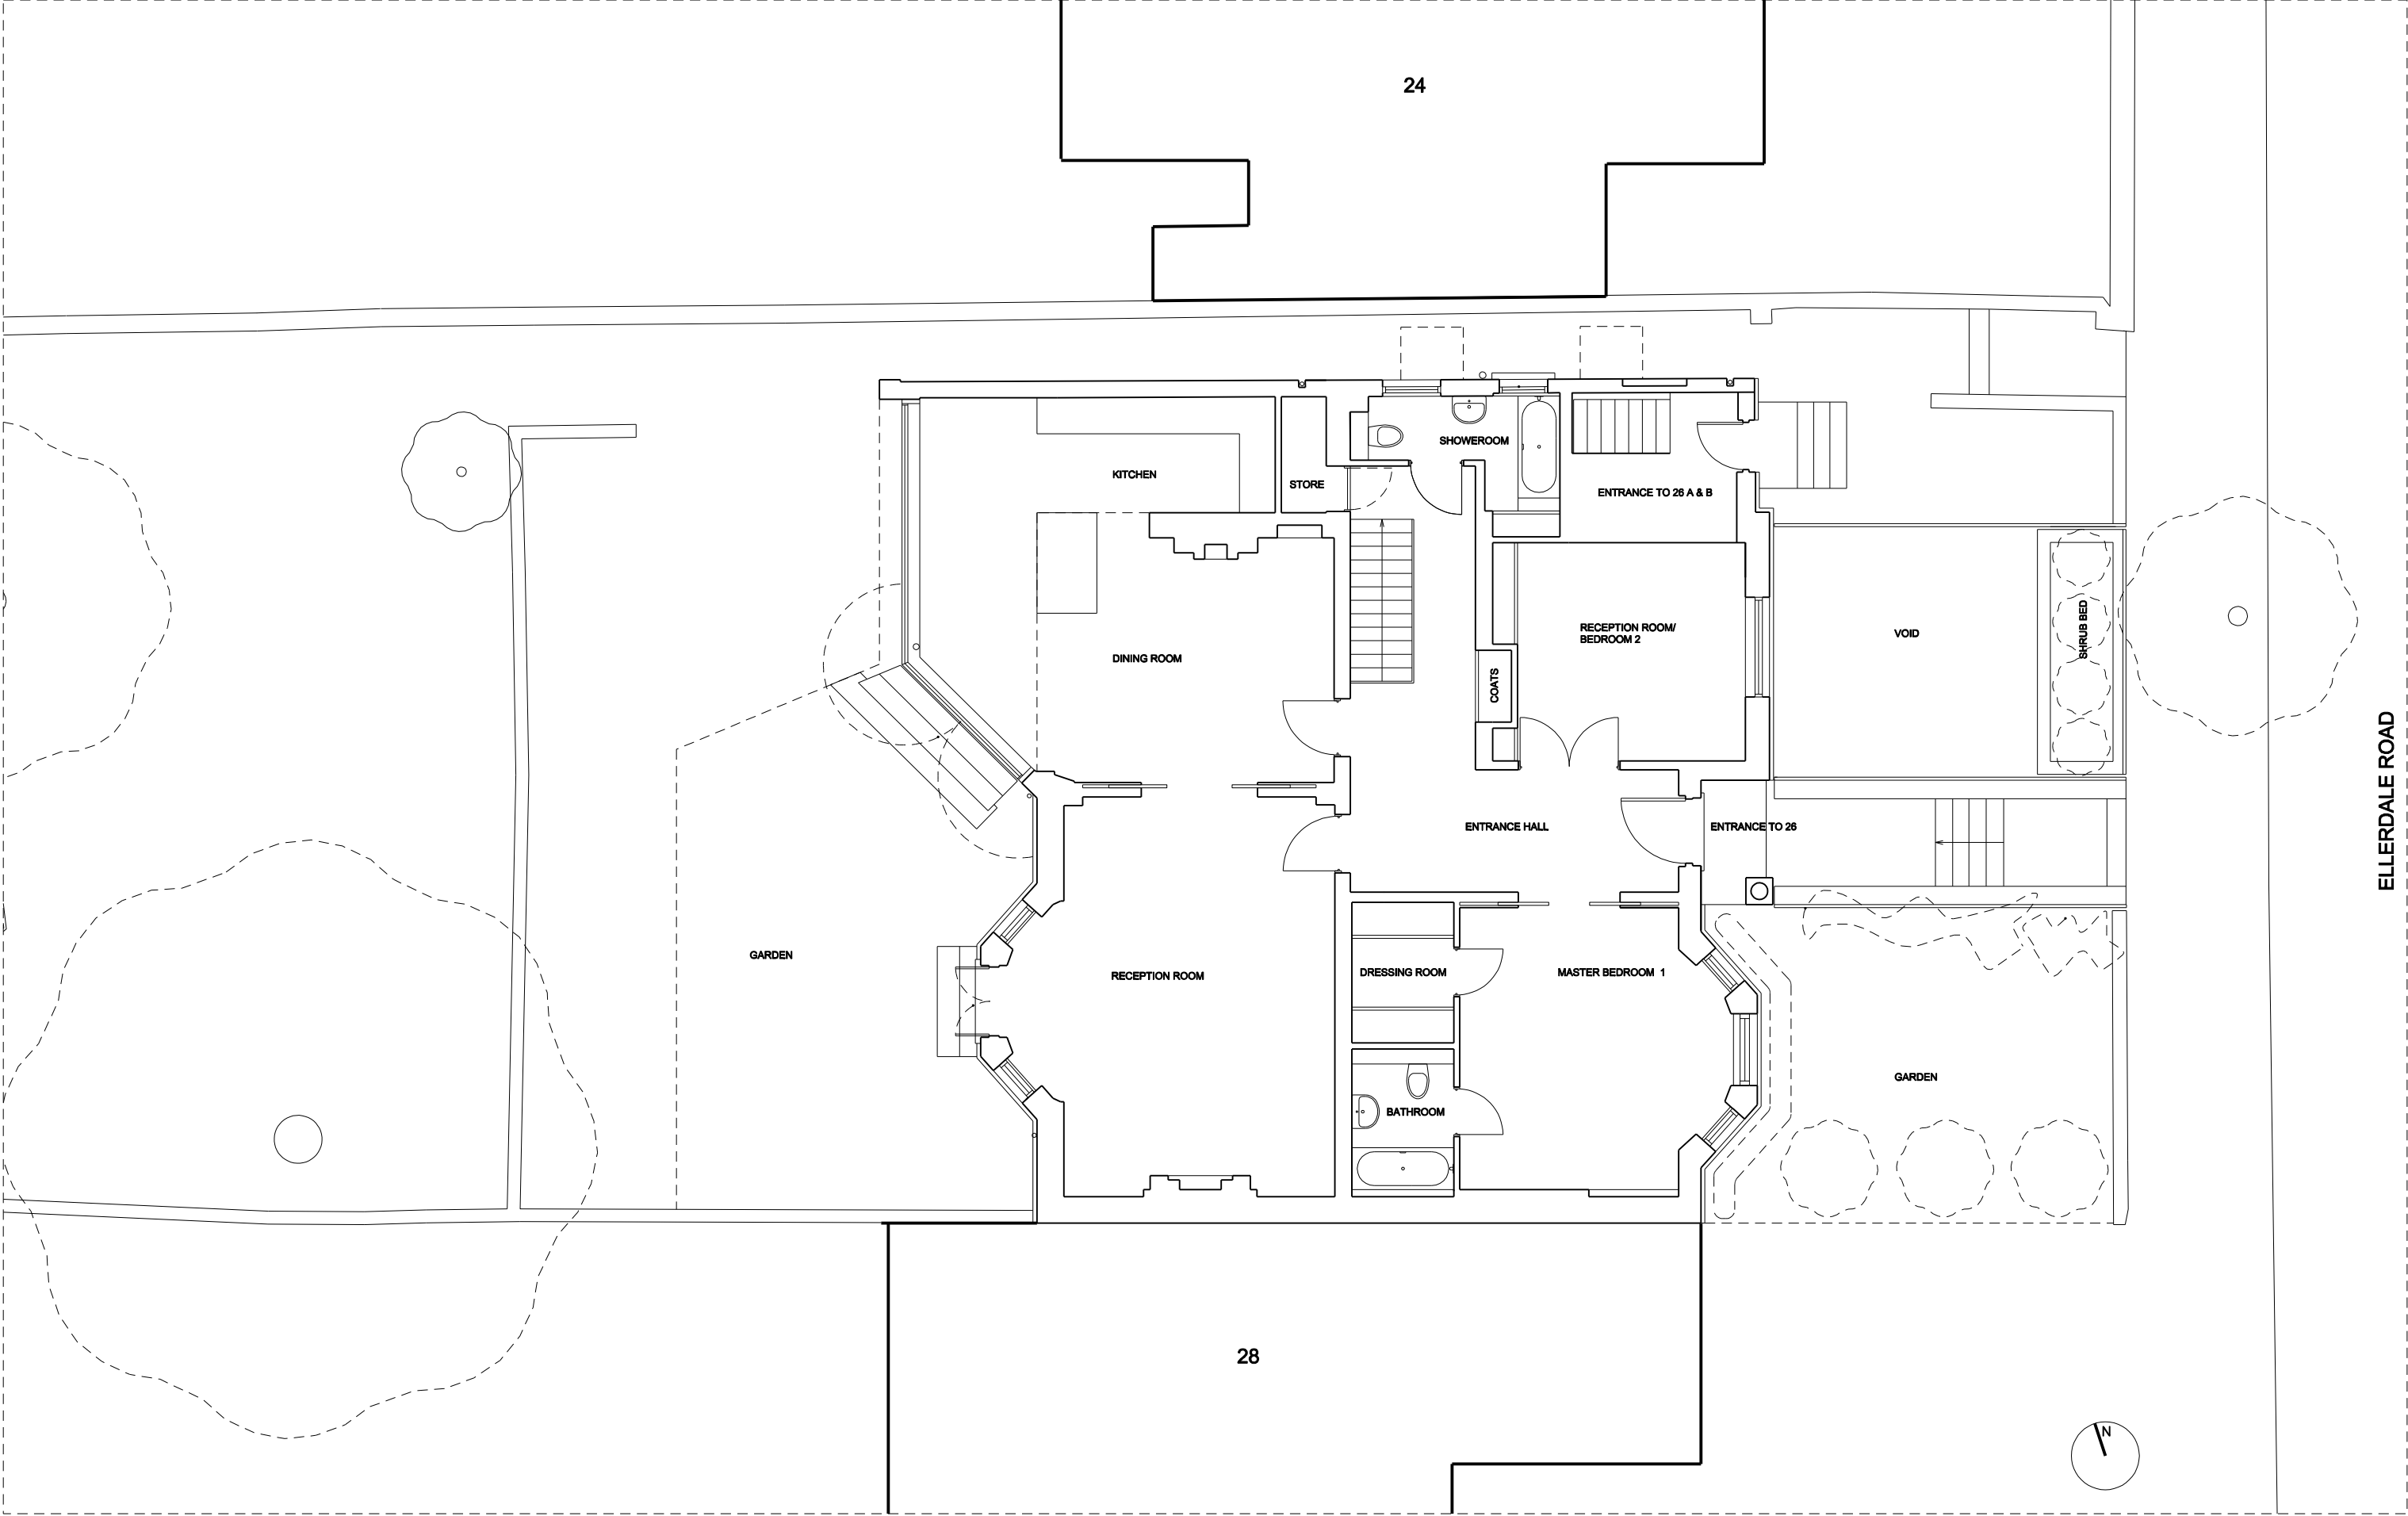

0.00 = 51.78 REFER TO SURVEY DRG No. 9488-01

THIS DRAWING IS THE COPYRIGHT OF PASTINA MATTHEWS ARCHITECTS

REV DATE DETAILS

PROJECT
26 & 26A ELLERDALE ROAD HAMPSTEAD
LONDON NW3 6BB

SCALE 1:100 @A3 / 1:50 @A1 DATE NOV' 09 DR'N

PASTINA MATTHEWS ARCHITECTS

VIVANTE STUDIOS 106 CHURCHGATE HERTS EN8 9ND
TEL: +44 1992 626 500 FAX: +44 1992 626 501 Email: info@pastinamattthews.co.uk

TITLE EXISTING GROUND FLOOR DRAWING 54 /EX /02 REV