


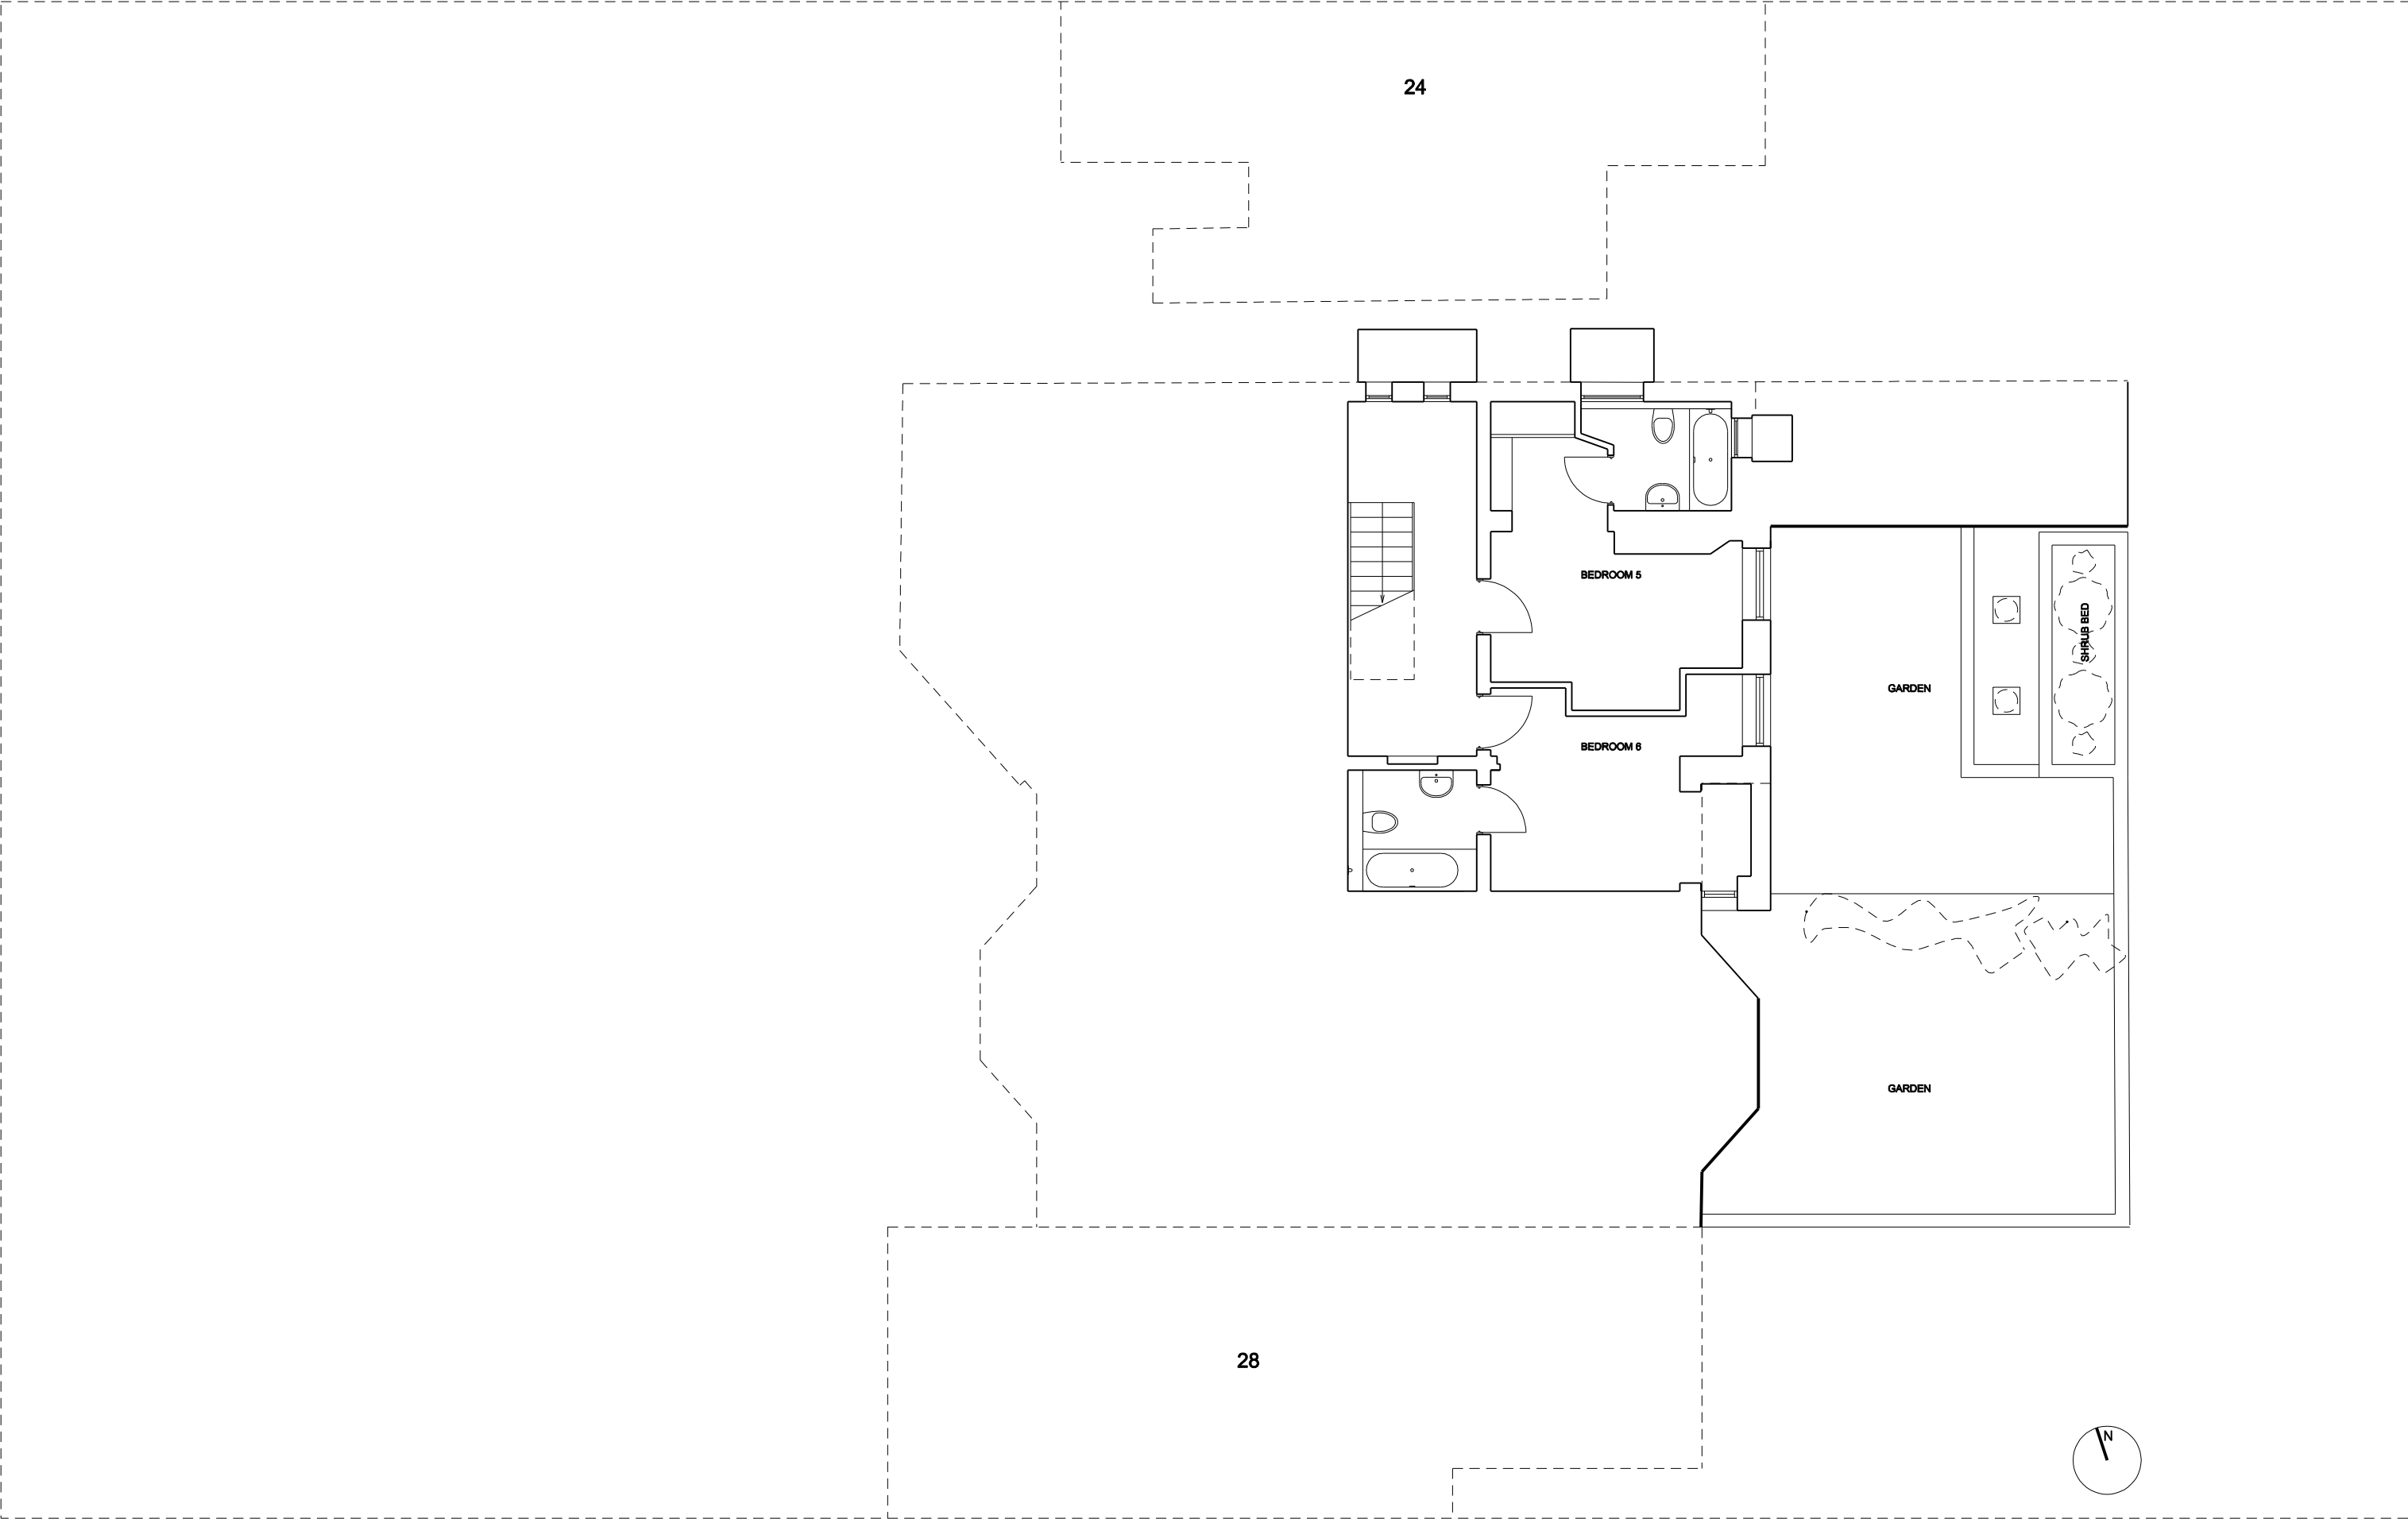

0.00 = 51.78 REFER TO SURVEY DRG No. 9468-01

THIS DRAWING IS THE COPYRIGHT OF PASTINA MATTHEWS ARCHITECTS

03	27.11.09	PLANNING SUBMISSION
REV	DATE	DETAILS

PROJECT
26 & 26A ELLERDALE ROAD HAMPSTEAD
LONDON NW3 6BB

SCALE	1:100 @A3 / 1:50 @A1	DATE	NOV' 09	DR'N
-------	----------------------	------	---------	------

PASTINA MATTHEWS ARCHITECTS
VIVANTE STUDIOS 106 CHURCHGATE HERTS EN8 9ND
TEL: +44 1992 626 500 FAX: +44 1992 626 501 Email: info@pastinamattthews.co.uk

TITLE	PROPOSED BASEMENT FLOOR	DRAWING	54 /PP /01	REV	03
-------	-------------------------	---------	------------	-----	----