



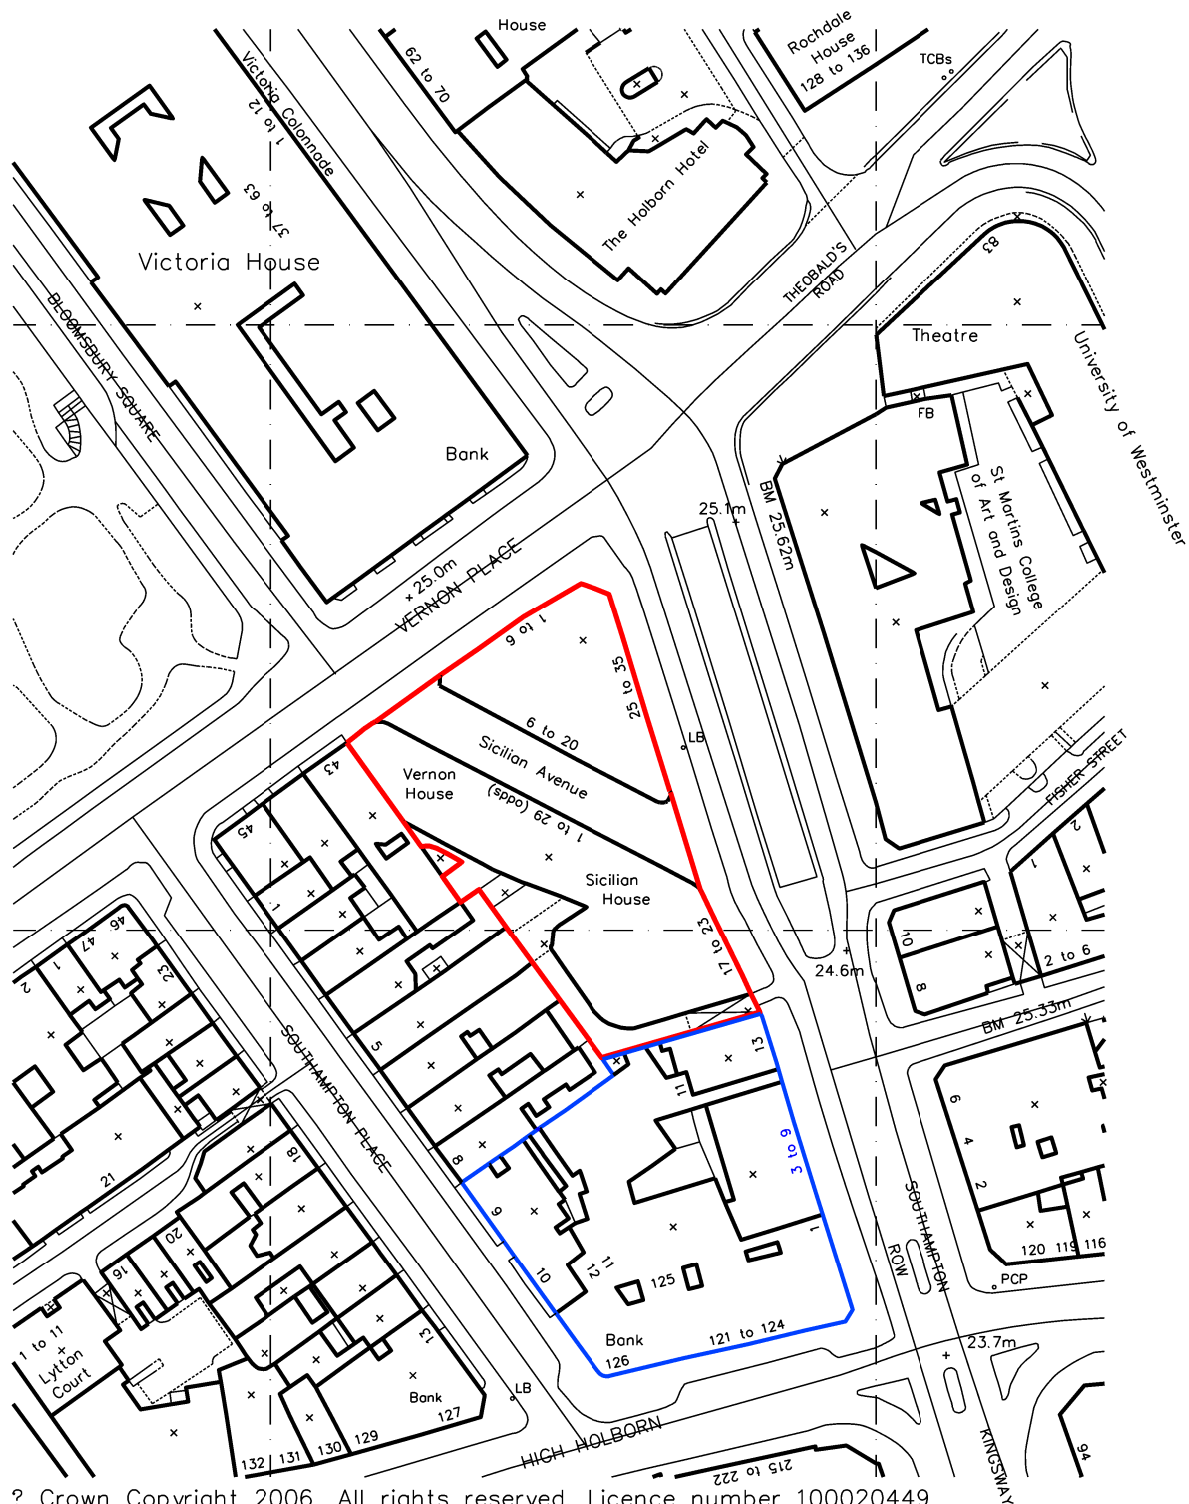

? Crown Copyright 2006. All rights reserved. Licence number 100020449

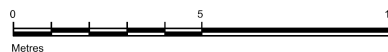

DO NOT SCALE THIS DRAWING

CONTRACTORS ARE TO CHECK ALL DIMENSIONS PRIOR TO COMMENCEMENT ON SITE AND NOTIFY THE ARCHITECT OF ANY ERRORS, OMISSIONS, OR DISCREPANCIES.

TATE & HINDLE DESIGN LIMITED RETAIN COPYRIGHT OF THIS
DRAWING. IT MAY NOT BE COPIED, ALTERED OR REPRODUCED
IN ANY WAY WITHOUT THEIR WRITTEN AUTHORITY.

02 Blue lines added
01 FOR TP
00 FOR INFORMATION

17.09.09	AH
15.07.09	AH
10.06.09	AH

client
HOLBORN LINKS

project
SICILIAN AVENUE

drawing

LOCATION PLAN
SICILIAN AVENUE
WHOLE SITE

drawn by	date	scale	cadref:	job	dwg	revision
	June, 2009	1:1250 @A4	DWG	8890	(03)020	02

T A T E

TATE & HINDLE DESIGN LIMITED 1 Lindsey Street Smithfield London WC1A 9HP T 020 7332 4850 F 020 7332 4888 E mail@tatehindle.co.uk W www.tatehindle.co.uk

ENTH