


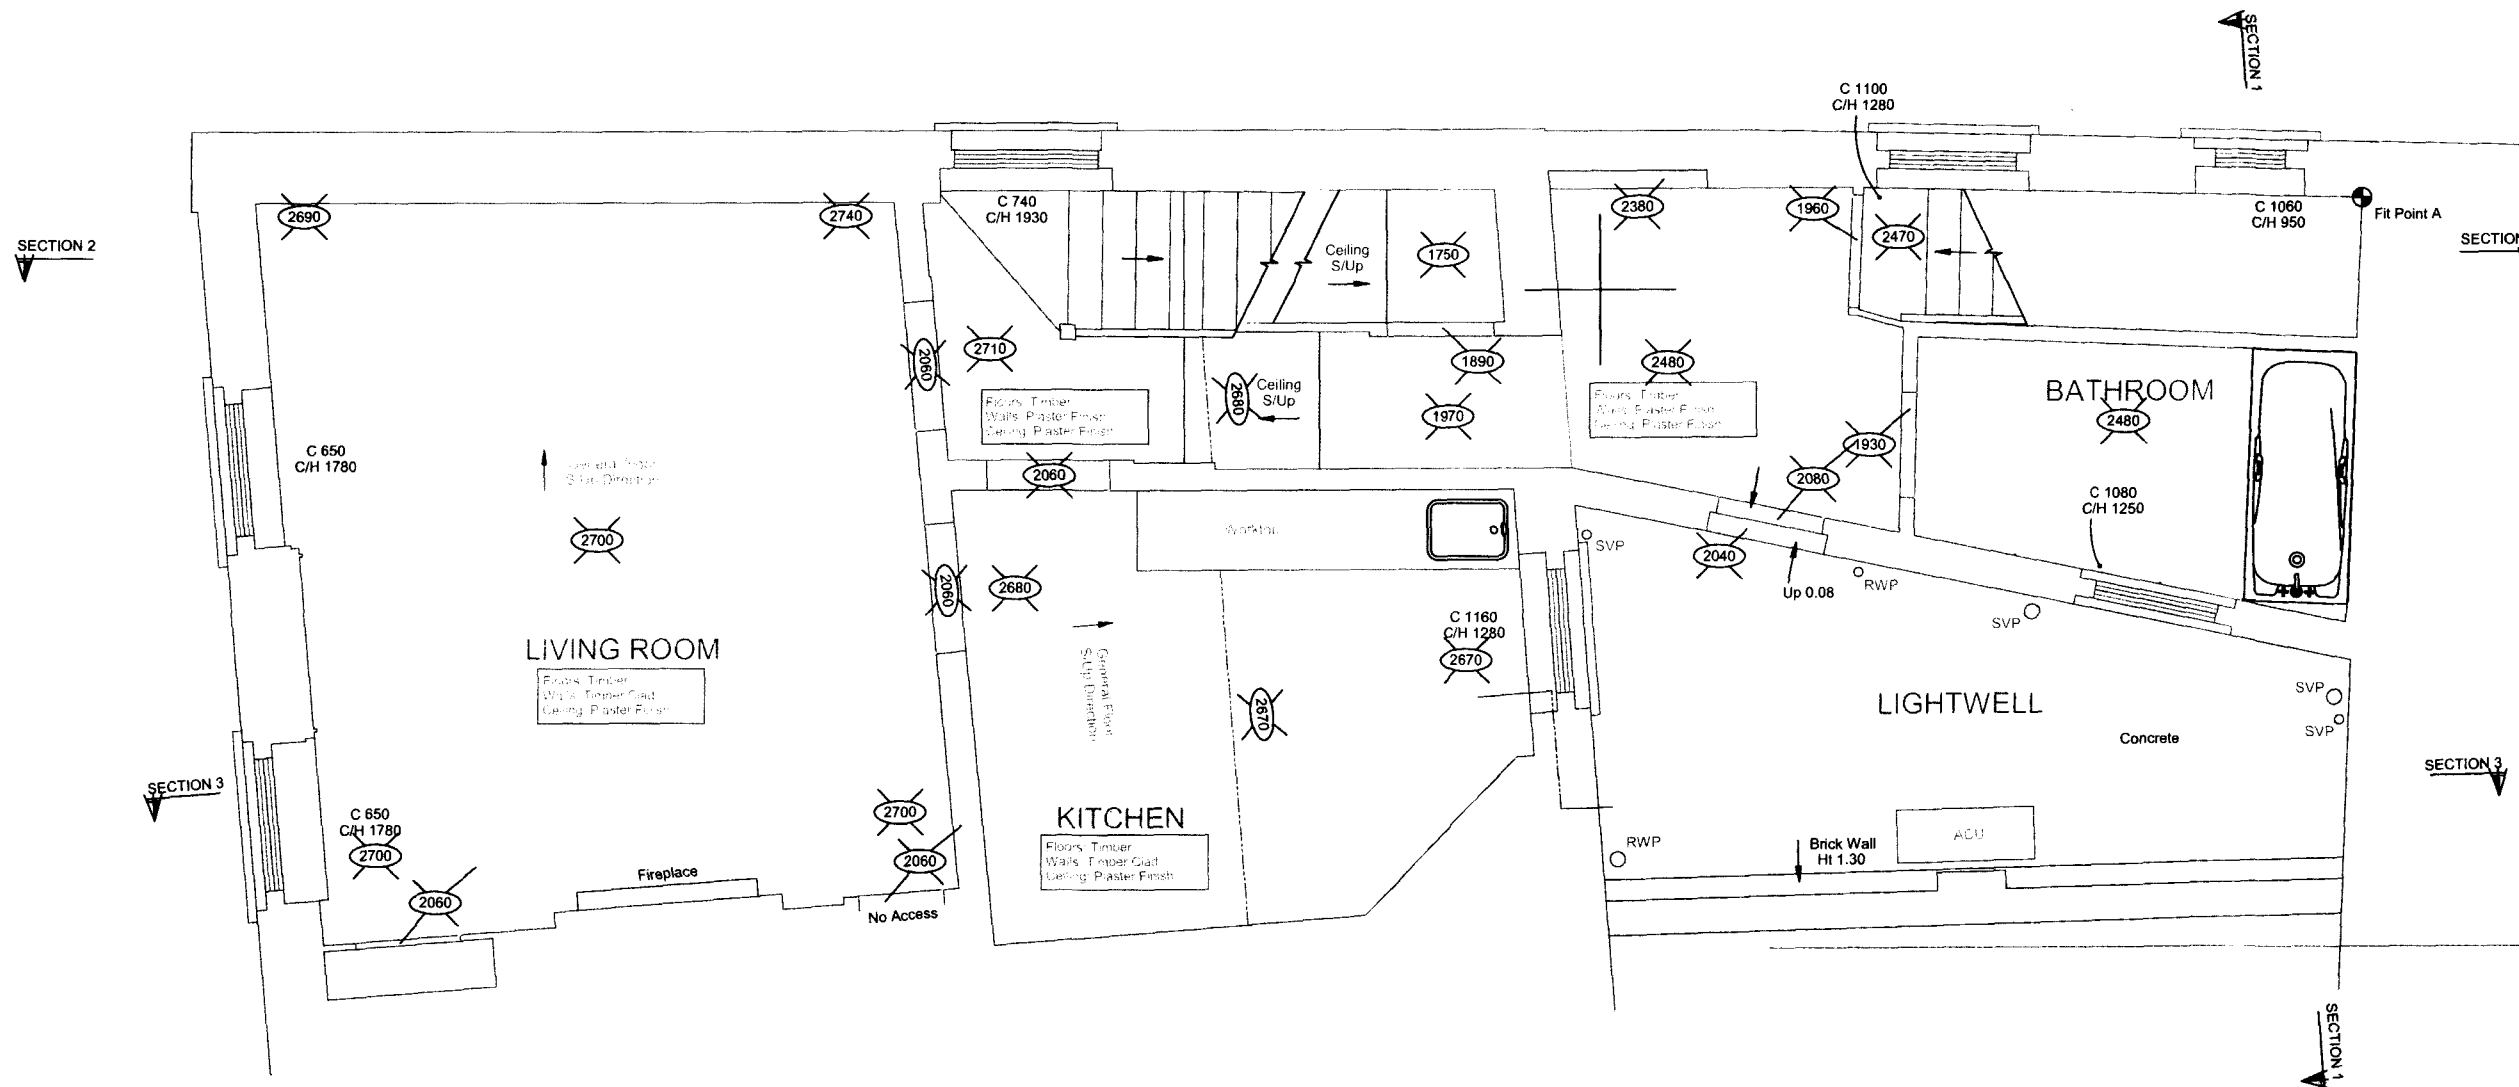

General Notes


1. Dimensions are in millimetres unless stated otherwise
2. All levels are in metres above AOD unless stated otherwise
3. Dimensions govern. Do not scale off of drawing
4. All dimensions to be verified on site before proceeding
5. All discrepancies to be notified in writing to Schmidt-Hess Architects

01 27.11.09 For Planning

00 01.10.09 For Planning

Rev Date Reason For Issue

Key Plan

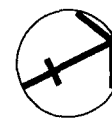

Client

Albert Hay

Project

19 Hampstead High Street
London NW3

Project No Drawing No Rev.

009 A0011 01

Drawing Title

Plan First Floor
Existing

Scale 1:50

Paper Size @A3

Date 01.10.2009

SCHMIDT-HESS ARCHITECTS

Unit 4.3
2-6 Northburgh Street
London EC1V 0AY

+44 (0)20 3093 4170
www.sh-a.co.uk
info@sh-a.co.uk

RECEIVED
09 DEC 2009