



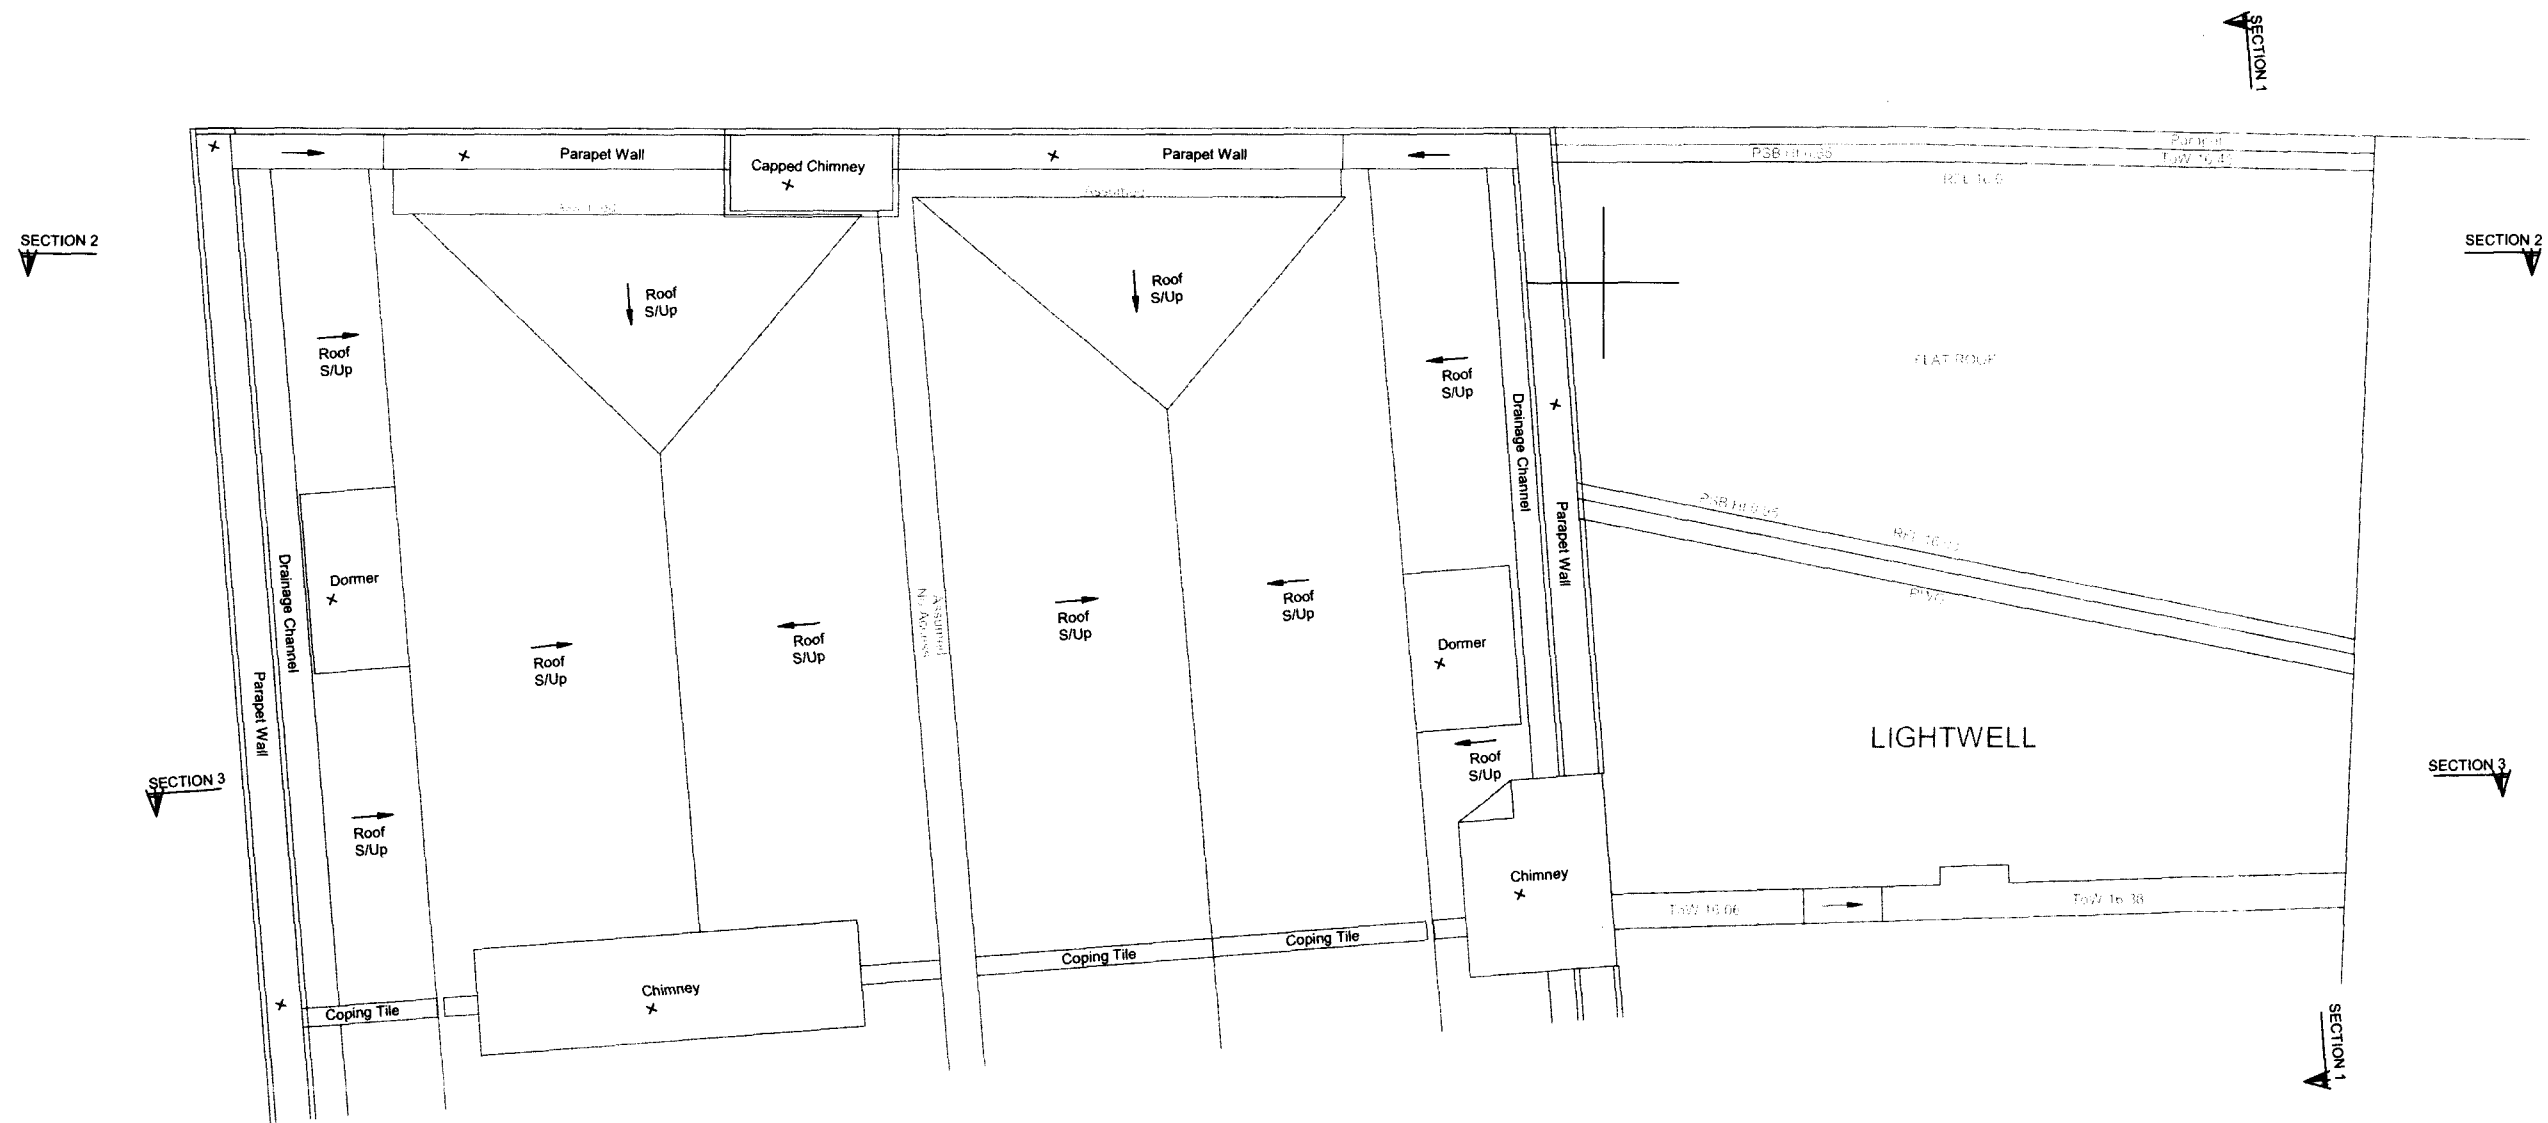

- General Notes**
1. Dimensions are in millimetres unless stated otherwise
 2. All levels are in metres above AOD unless stated otherwise
 3. Dimensions govern. Do not scale off of drawing
 4. All dimensions to be verified on site before proceeding
 5. All discrepancies to be notified in writing to Schmidt-Hess Architects

Rev	Date	Reason For Issue
01	27.11.09	For Planning
00	01.10.09	For Planning

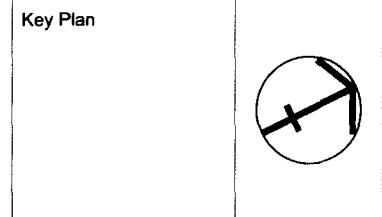

Client
Albert Hay

Project
19 Hampstead High Street
London NW3

Project No 009
Drawing No A0014
Rev. 01

Drawing Title
Plan Roof
Existing

Scale 1:50
Paper Size @A3
Date 01.10.2009

SCHMIDT-HESS ARCHITECTS

Unit 4.3
2-6 Northburgh Street
London EC1V 0AY
+44 (0)20 3093 4170
www.sh-a.co.uk
info@sh-a.co.uk

RECEIVED
09 DEC 2009