




EXISTING SOUTHAMPTON ROW ELEVATION

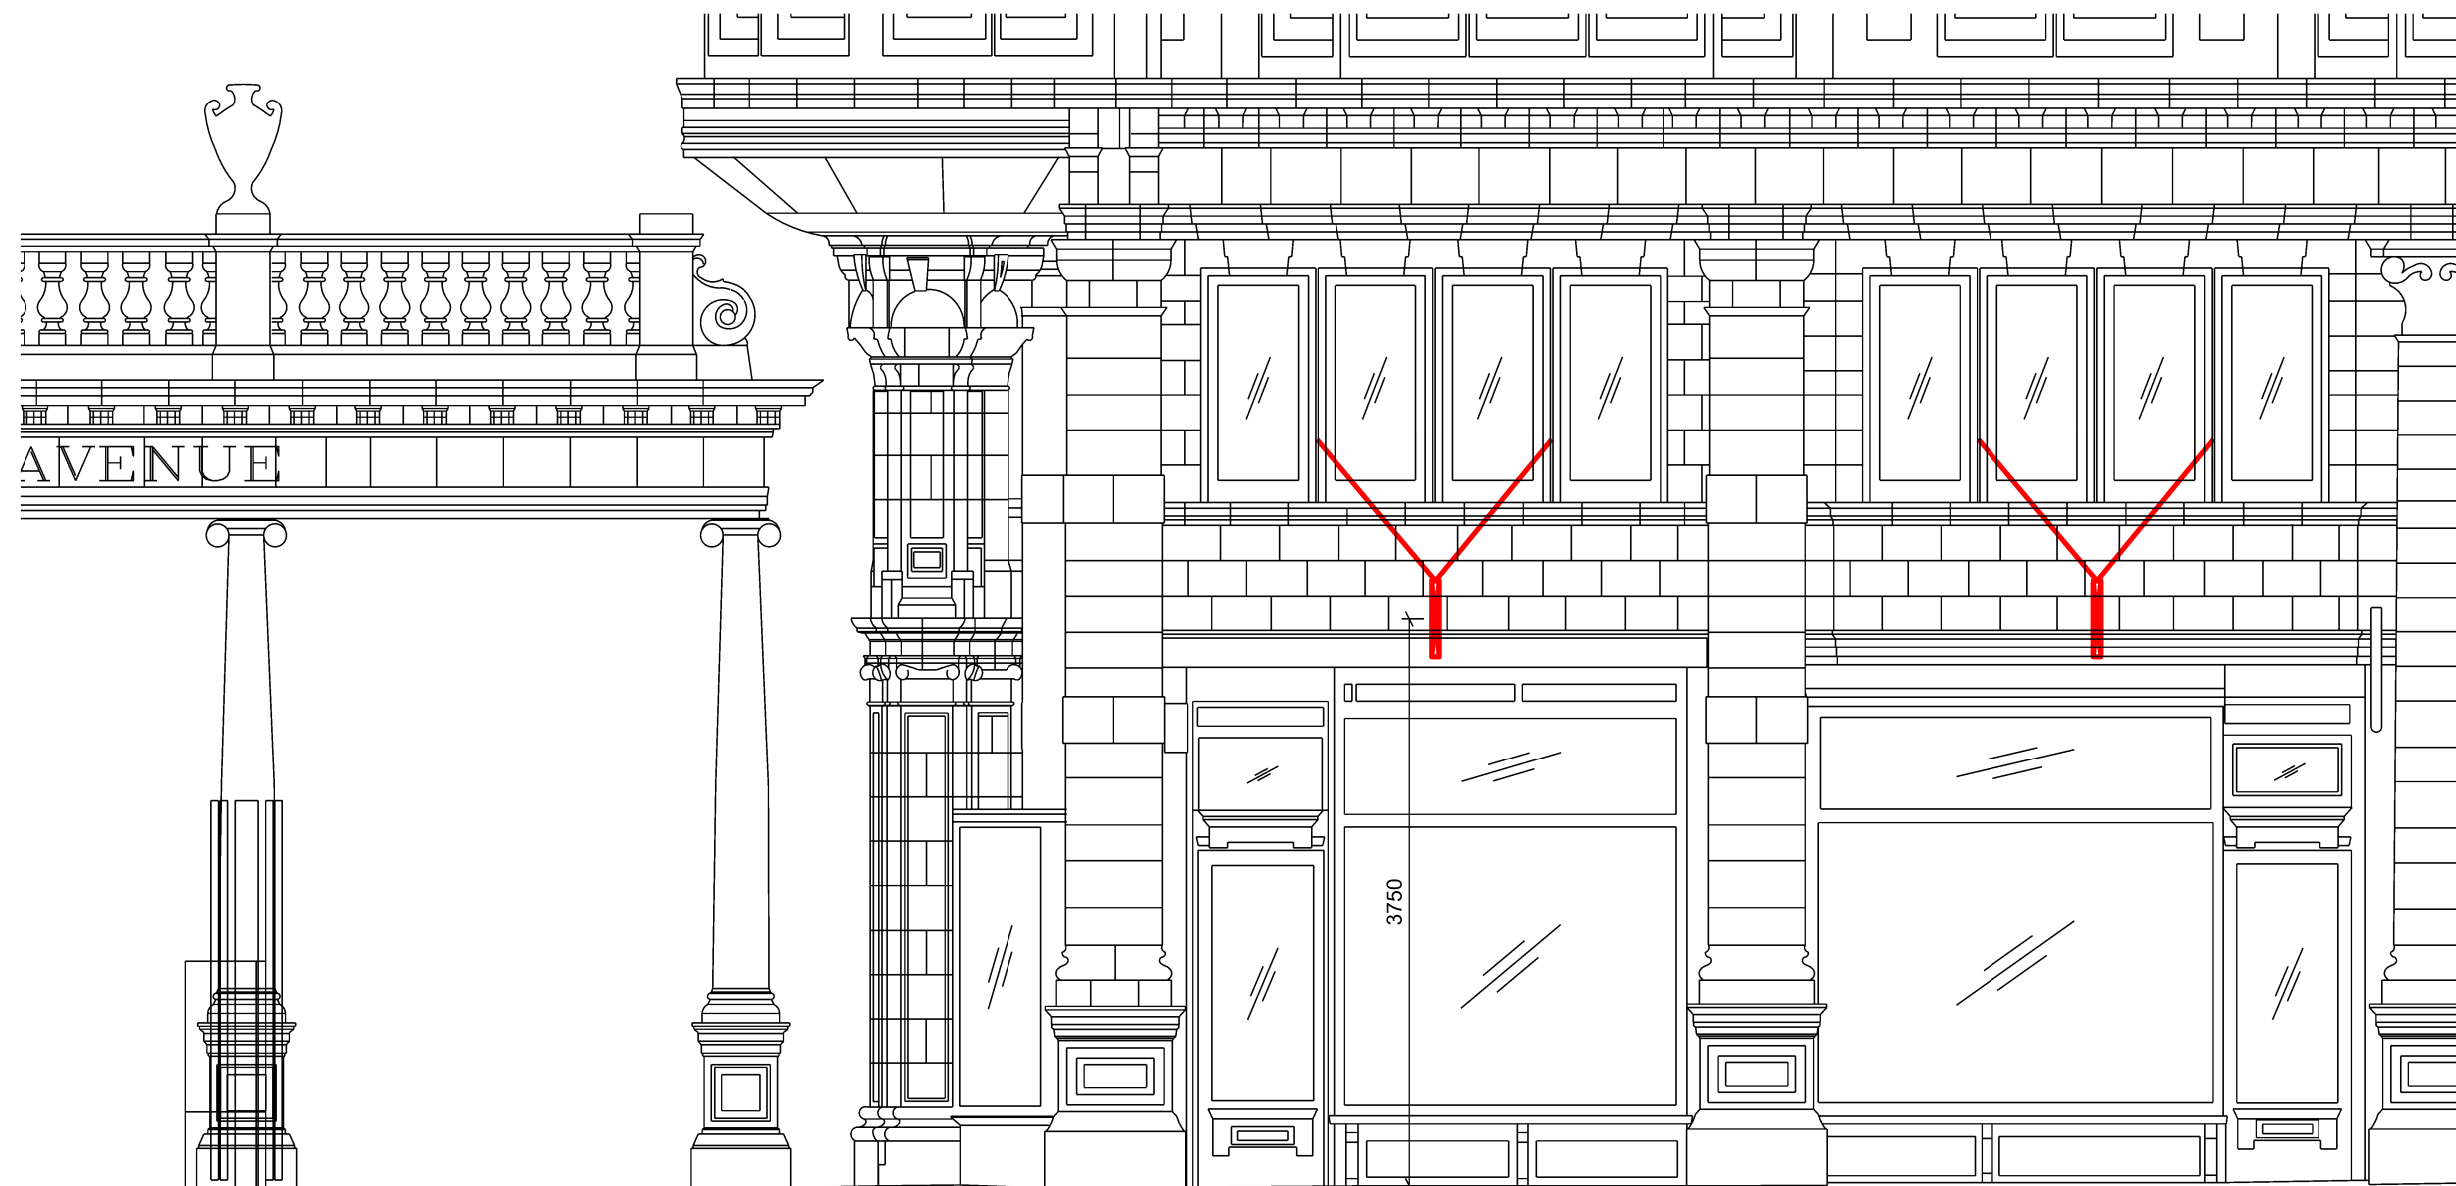

PROPOSED SOUTHAMPTON ROW ELEVATION



PROPOSED SOUTHAMPTON ROW ELEVATION 1:50@A1

DO NOT SCALE THIS DRAWING

CONTRACTORS ARE TO CHECK ALL DIMENSIONS PRIOR TO COMMENCEMENT ON SITE AND NOTIFY THE ARCHITECT OF ANY ERRORS, OMISSIONS, OR DISCREPANCIES.

TATE & HINDLE DESIGN LIMITED RETAIN COPYRIGHT OF THIS DRAWING. IT MAY NOT BE COPIED, ALTERED OR REPRODUCED IN ANY WAY WITHOUT THEIR WRITTEN AUTHORITY.

rev	description	date	checked
-----	-------------	------	---------

status	TOWN PLANNING		
--------	---------------	--	--

client	HOLBORN LINKS		
--------	---------------	--	--

project	SICILIAN AVENUE		
---------	-----------------	--	--

drawing	SOUTHAMPTON ROW ELEVATION PROPOSED HANGING SIGNAGE		
---------	--	--	--

scale	drawn	checked	date
1:200@A1	ST		25-11-09

project no.	drg	revision
8890	(05)020	00

TATE HINDLE
ARCHITECTURE + DESIGN

1 Lindsey Street, Smithfield, London EC1A 9HP T 020 7332 4850
mail@tatehindle.co.uk www.tatehindle.co.uk F 020 7332 4888
© Tate and Hindle Design Limited