


Do not scale from this drawing

The contractor shall check and verify all dimensions on site and report any discrepancies in writing to Clavadetscher Hoffmann Architects LLP (CHa) before proceeding with work

Existing buildings shown are based on measured surveys received from third parties. Any discrepancies should be made in writing to CHa to be resolved by the original surveyors.

This drawing is the copyright of Clavadetscher Hoffmann Architects and cannot be reproduced without prior written permission from the architects

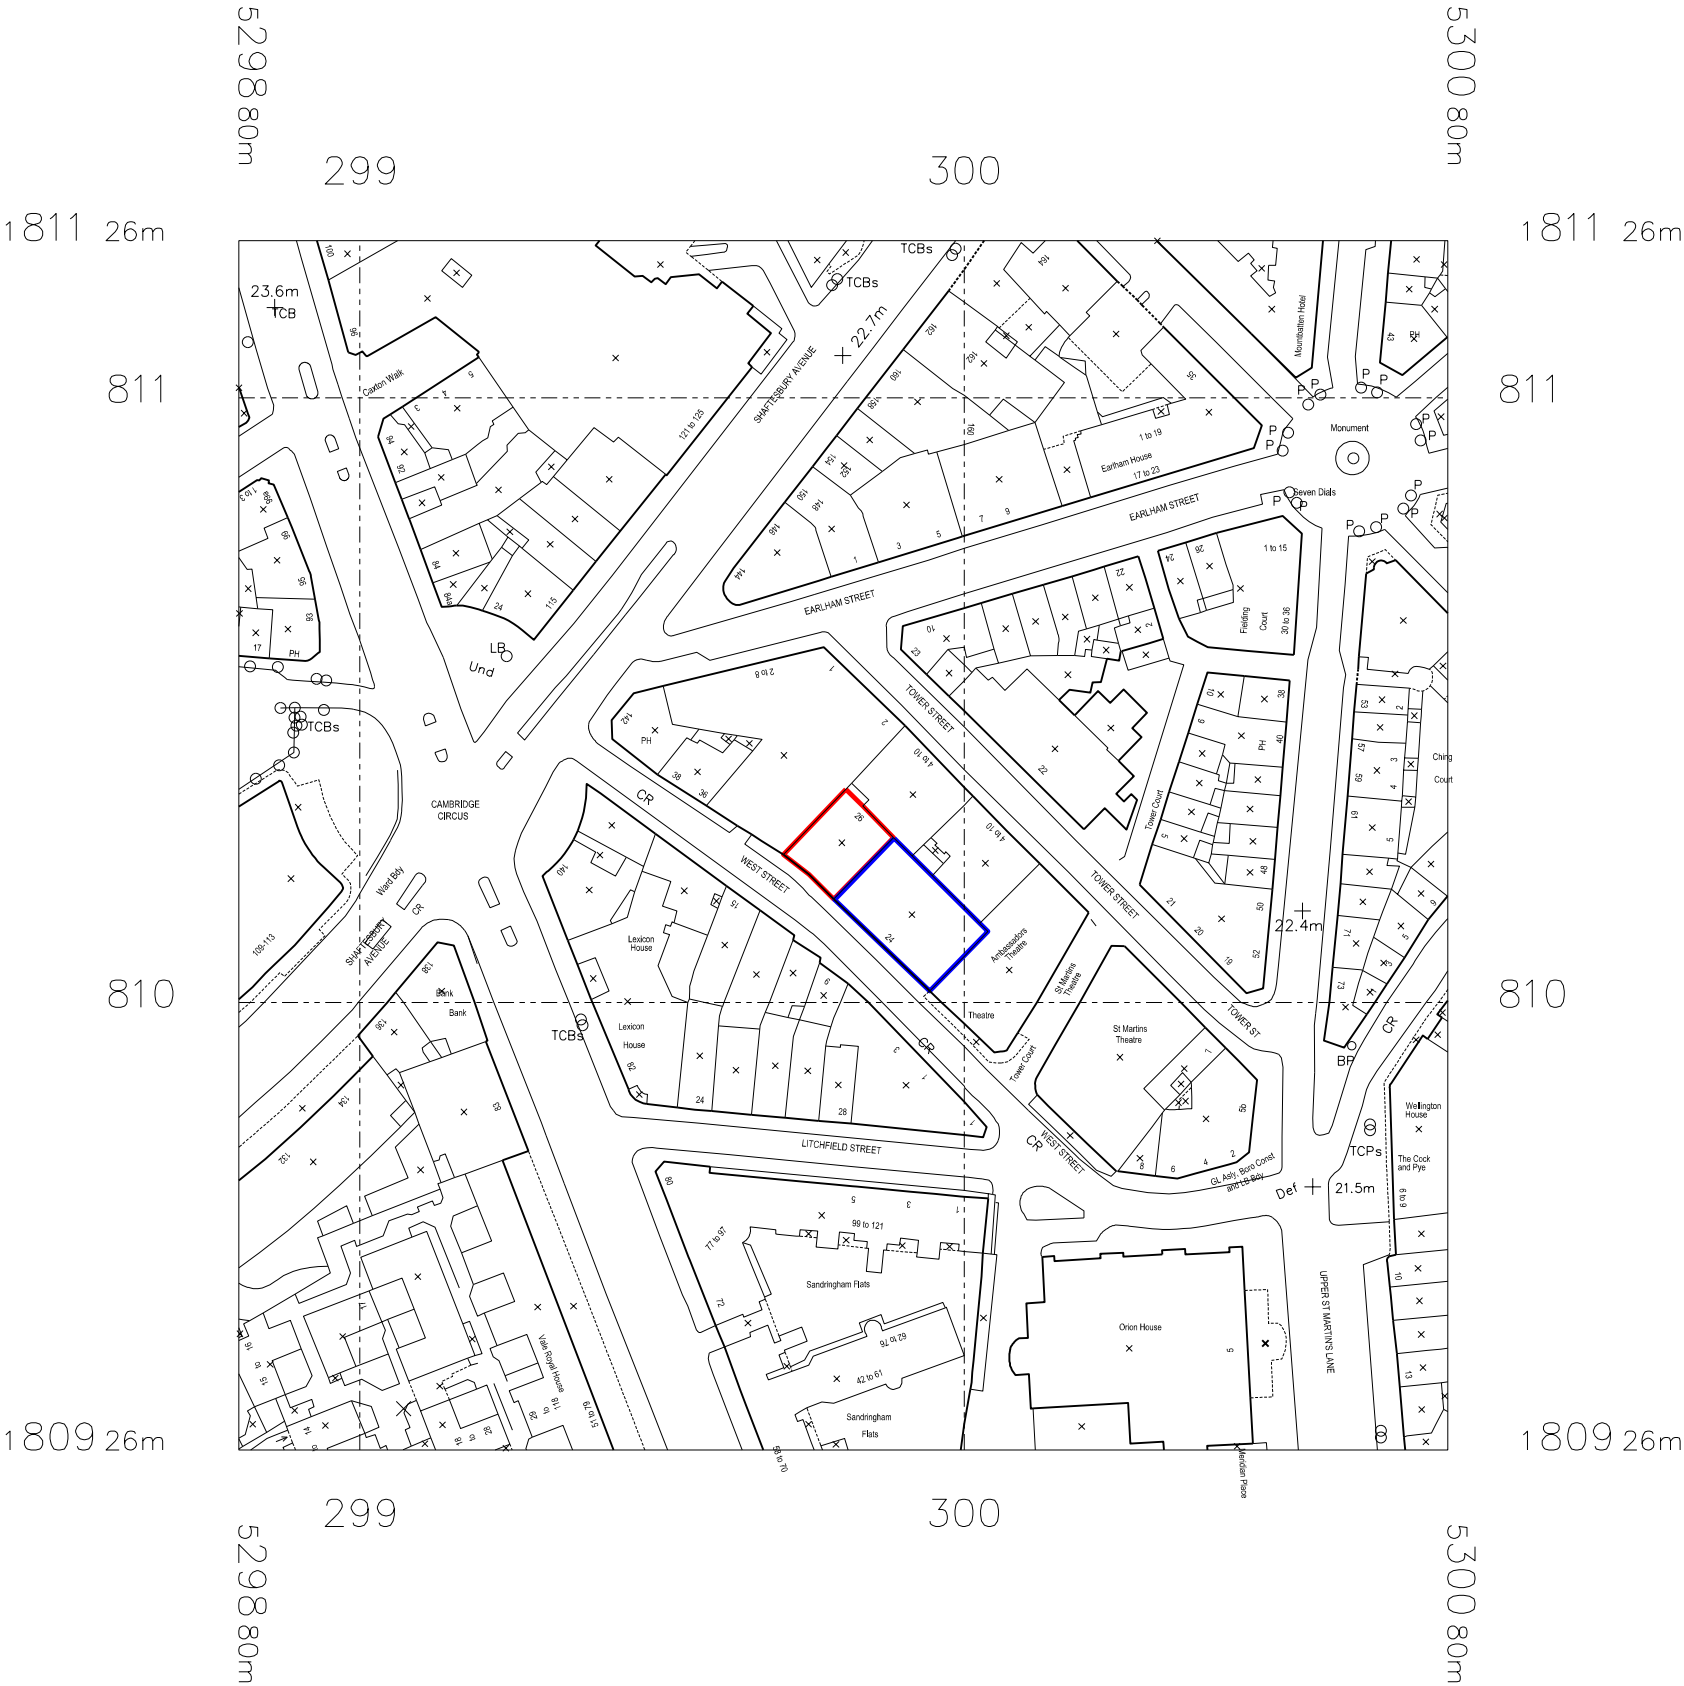

Rev. D 30.11.09 Issued for planning
Incorporating changes and comments from Camden Planning
See Elaine Quigley's email dated 26.11.09

Rev. C 12.11.09 Issued for planners for comments
Rev. B 28.05.09 Issued for planning
Rev. A 08.01.09 Issued to client for information

CH ARCHITECTS

CLERKENWELL HOUSE
45-47 CLERKENWELL GREEN
LONDON
EC1R 0EB
T: +44 (0)20 7253 2526
F: +44 (0)20 7490 4843
eM: mail@clavadetscherhoffmann.com

| | | |
|-----------|----------------|-------------------|
| Project | 26 WEST STREET | |
| Status | PLANNING | |
| Drawing | LOCATION PLAN | |
| Drwg No : | 272_00_001 | Scale : 1:1250@A3 |
| Date : | 30.10.08 | |