
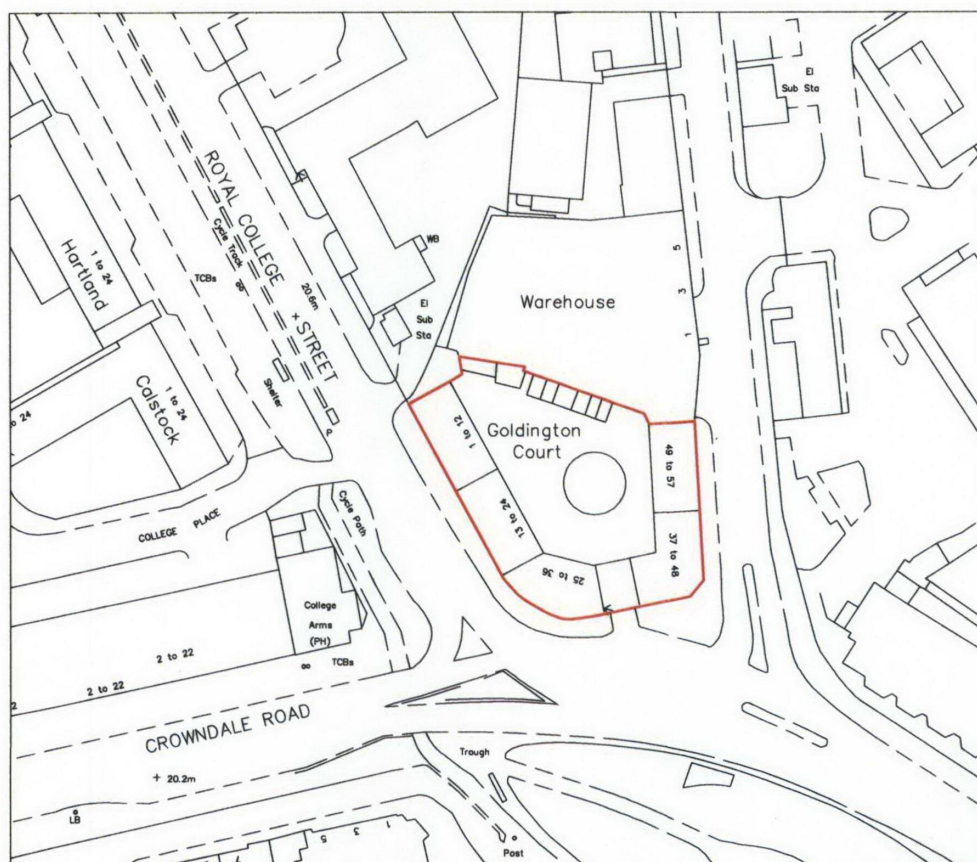


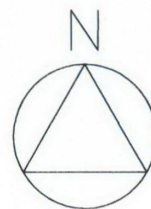

LOCATION PLAN

**NICHOLSON
MOULD
GRIFFITHS**

128 Cleveland Road, Ealing, London, W13 0EL
tel: 020 8991 9196
mobile: 0750 1724470
email: info@nmg-architects.co.uk

site:
**GOLDINGTON BUILDINGS
ROYAL COLLEGE STREET
NW1 0PA**

drawing:
LOCATION PLAN

scale: 1:1250@A4 date: 12/10/09 by: A.G

drawing no: NMG/039/1000 rev: