




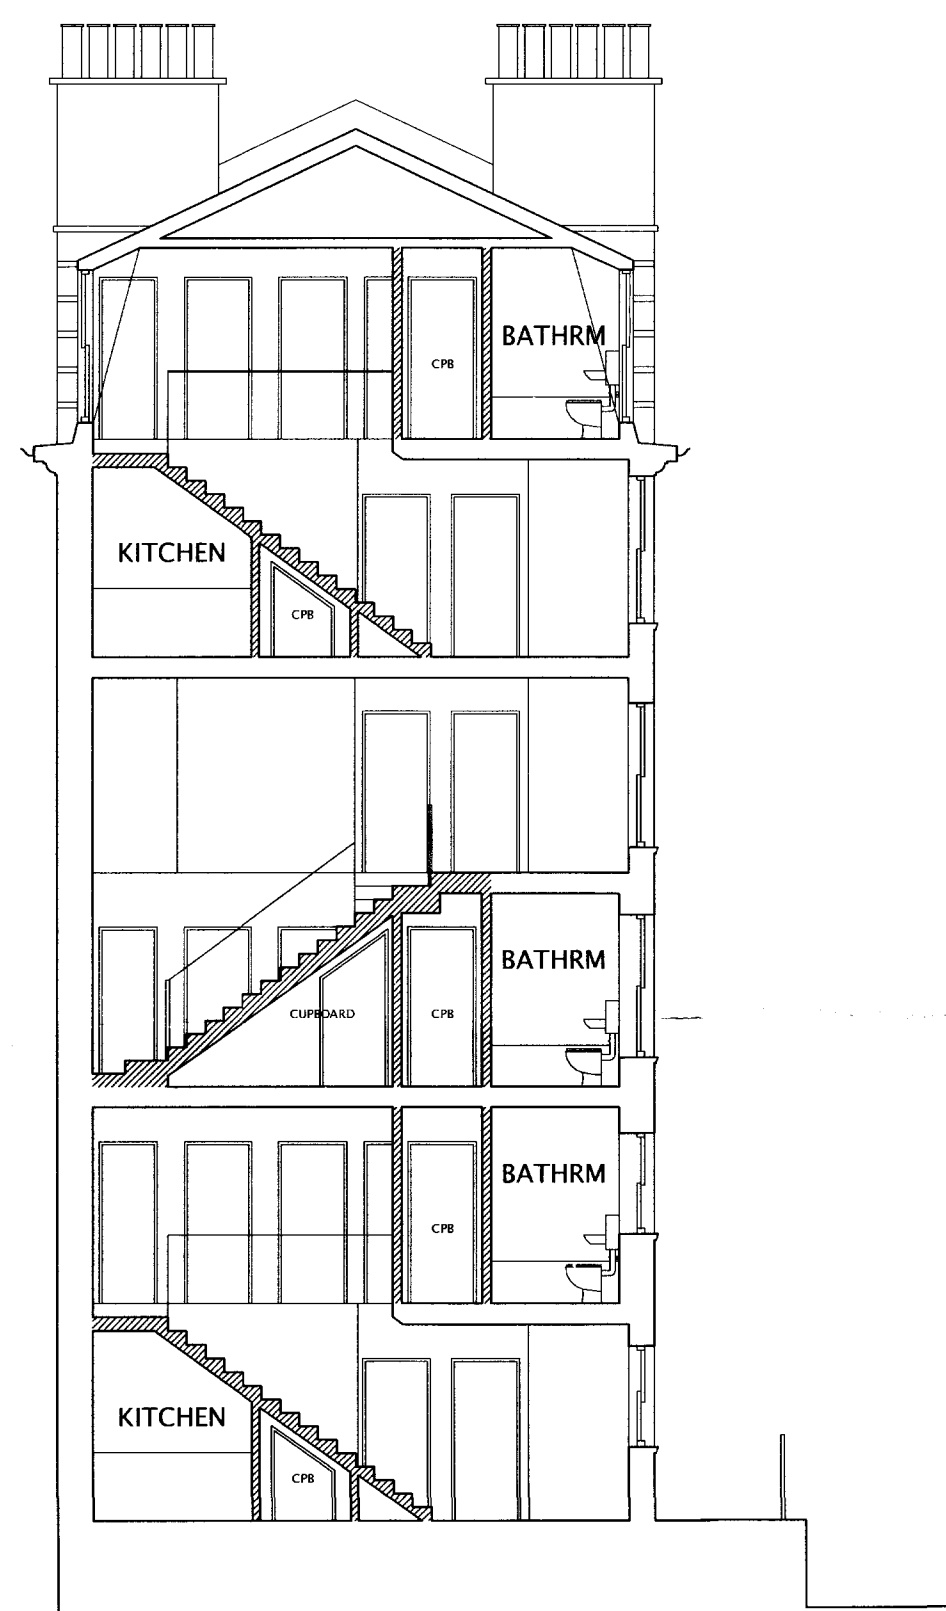

SECTION A-A

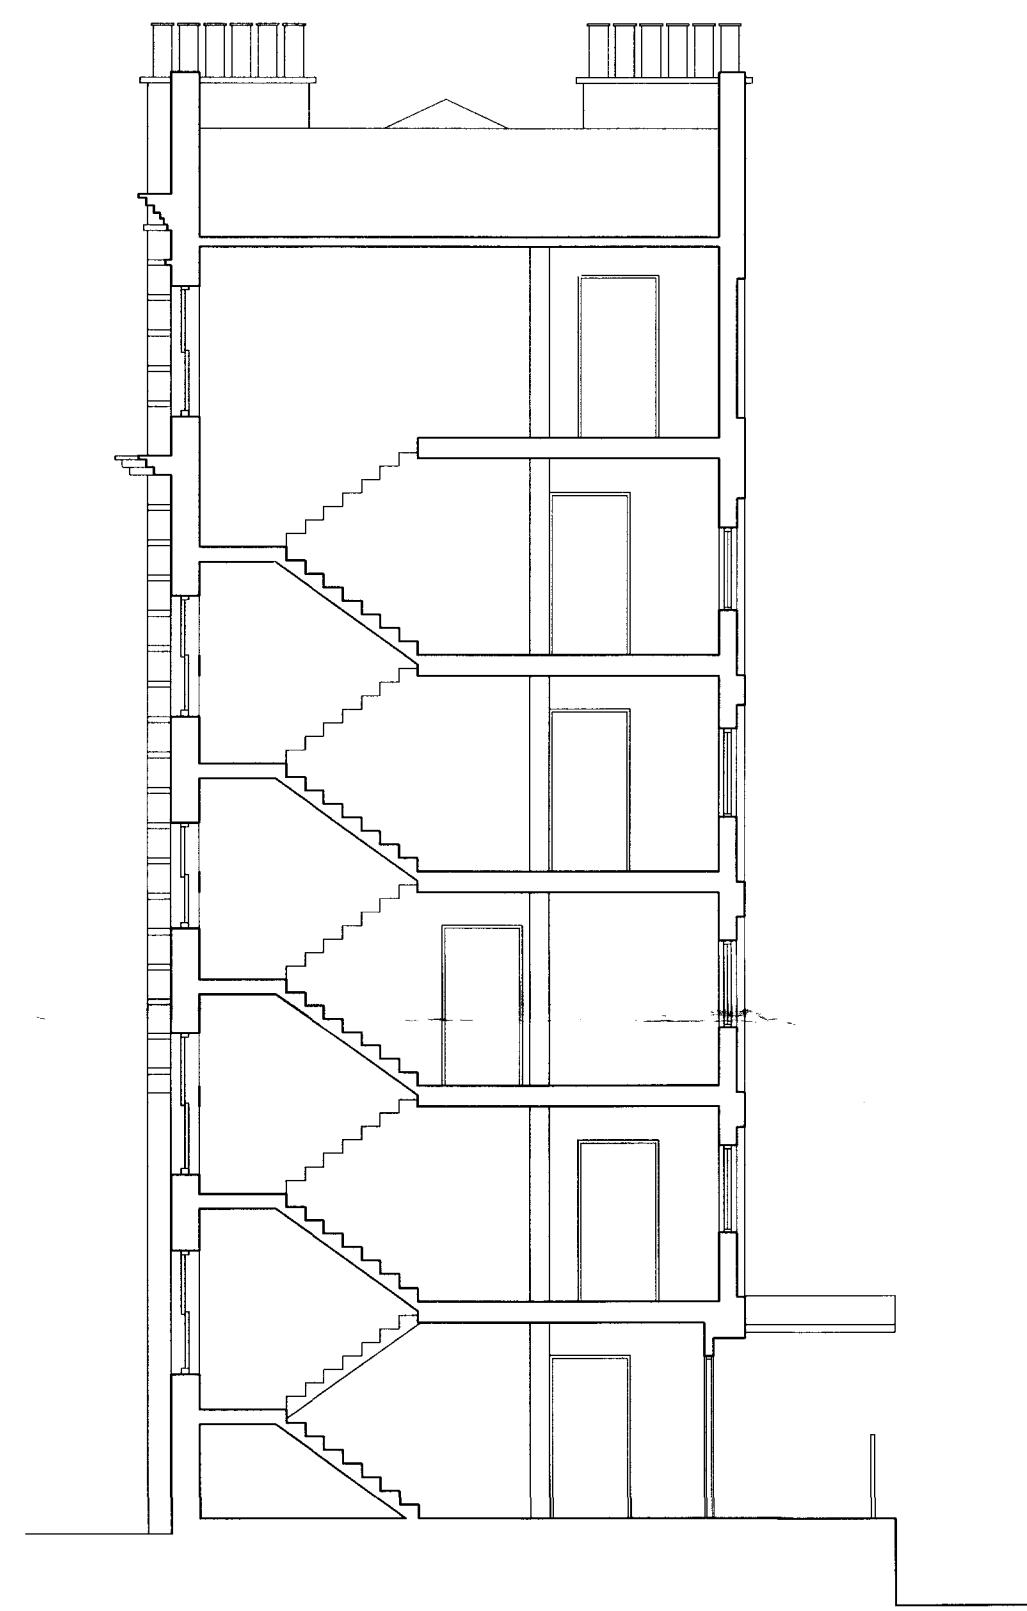

SECTION B-B

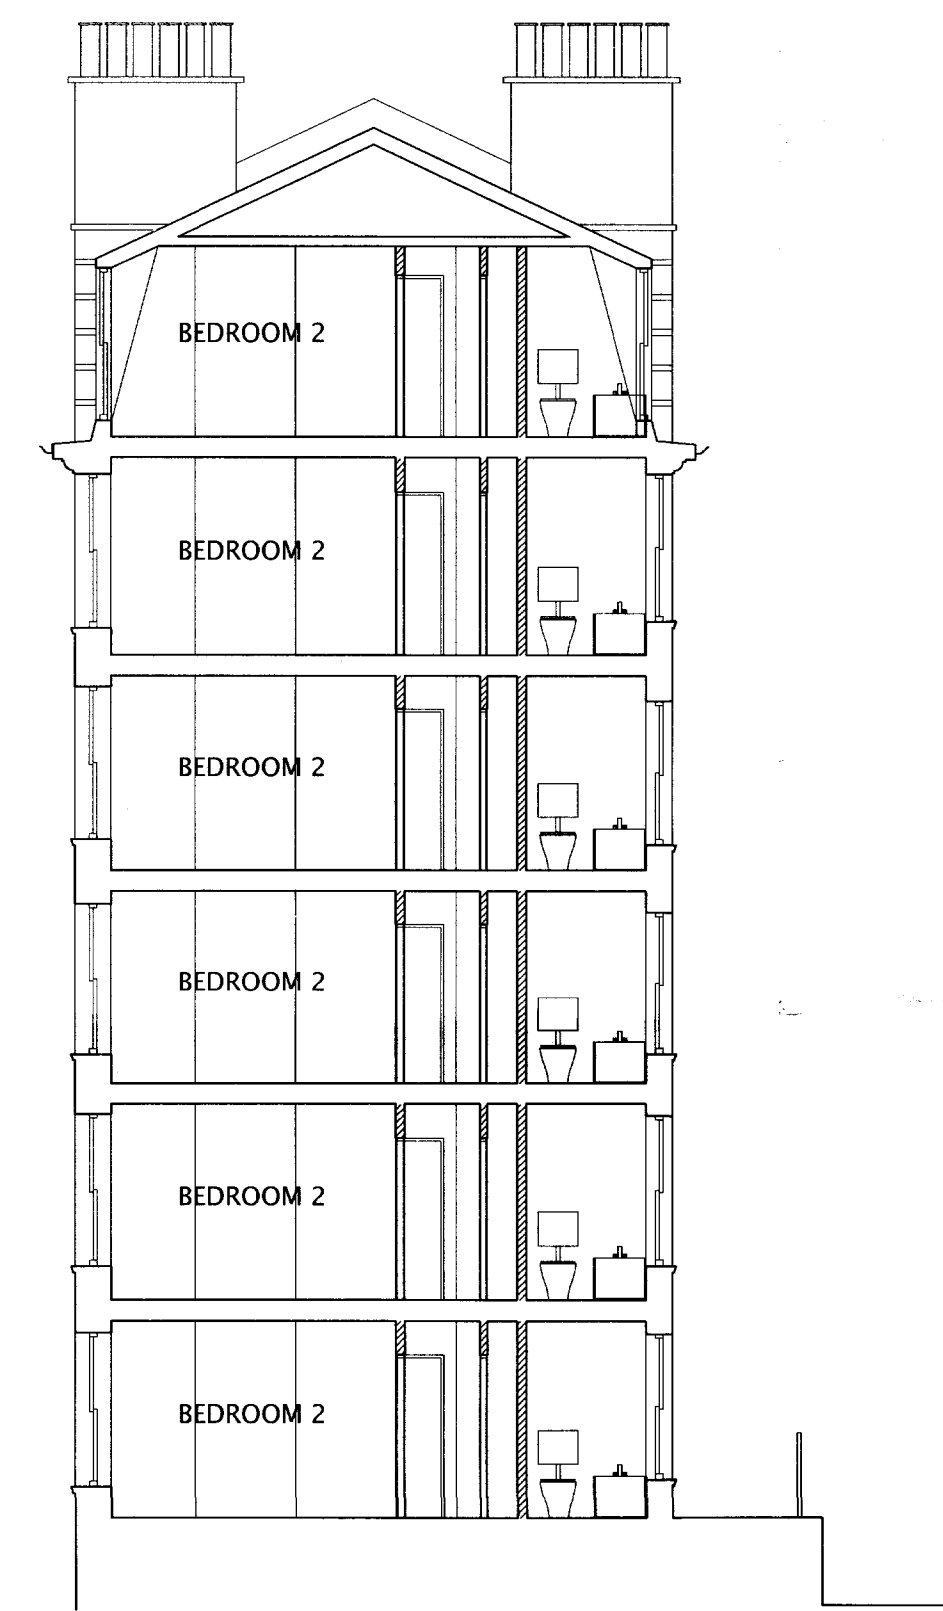

SECTION C-C

**NICHOLSON
MOULD
GRIFFITHS**

128 Cleveland Road, Ealing, London W13 0EL
tel: 020 8991 9196
mobile: 0750 1724470
email: info@nmg-architects.co.uk

site: **GOLDINGTON BUILDINGS
ROYAL COLLEGE STREET
NW1 0PA**

drawing: **PROPOSED
SECTIONS**

scale: **1:100** date: **01/10/09** by: **A.G.**
@A1

revision	date

drawing no: **NMG/039/410**