


# SELF SUPPORTING COMMEMORATIVE STONE PROTECTION CASE

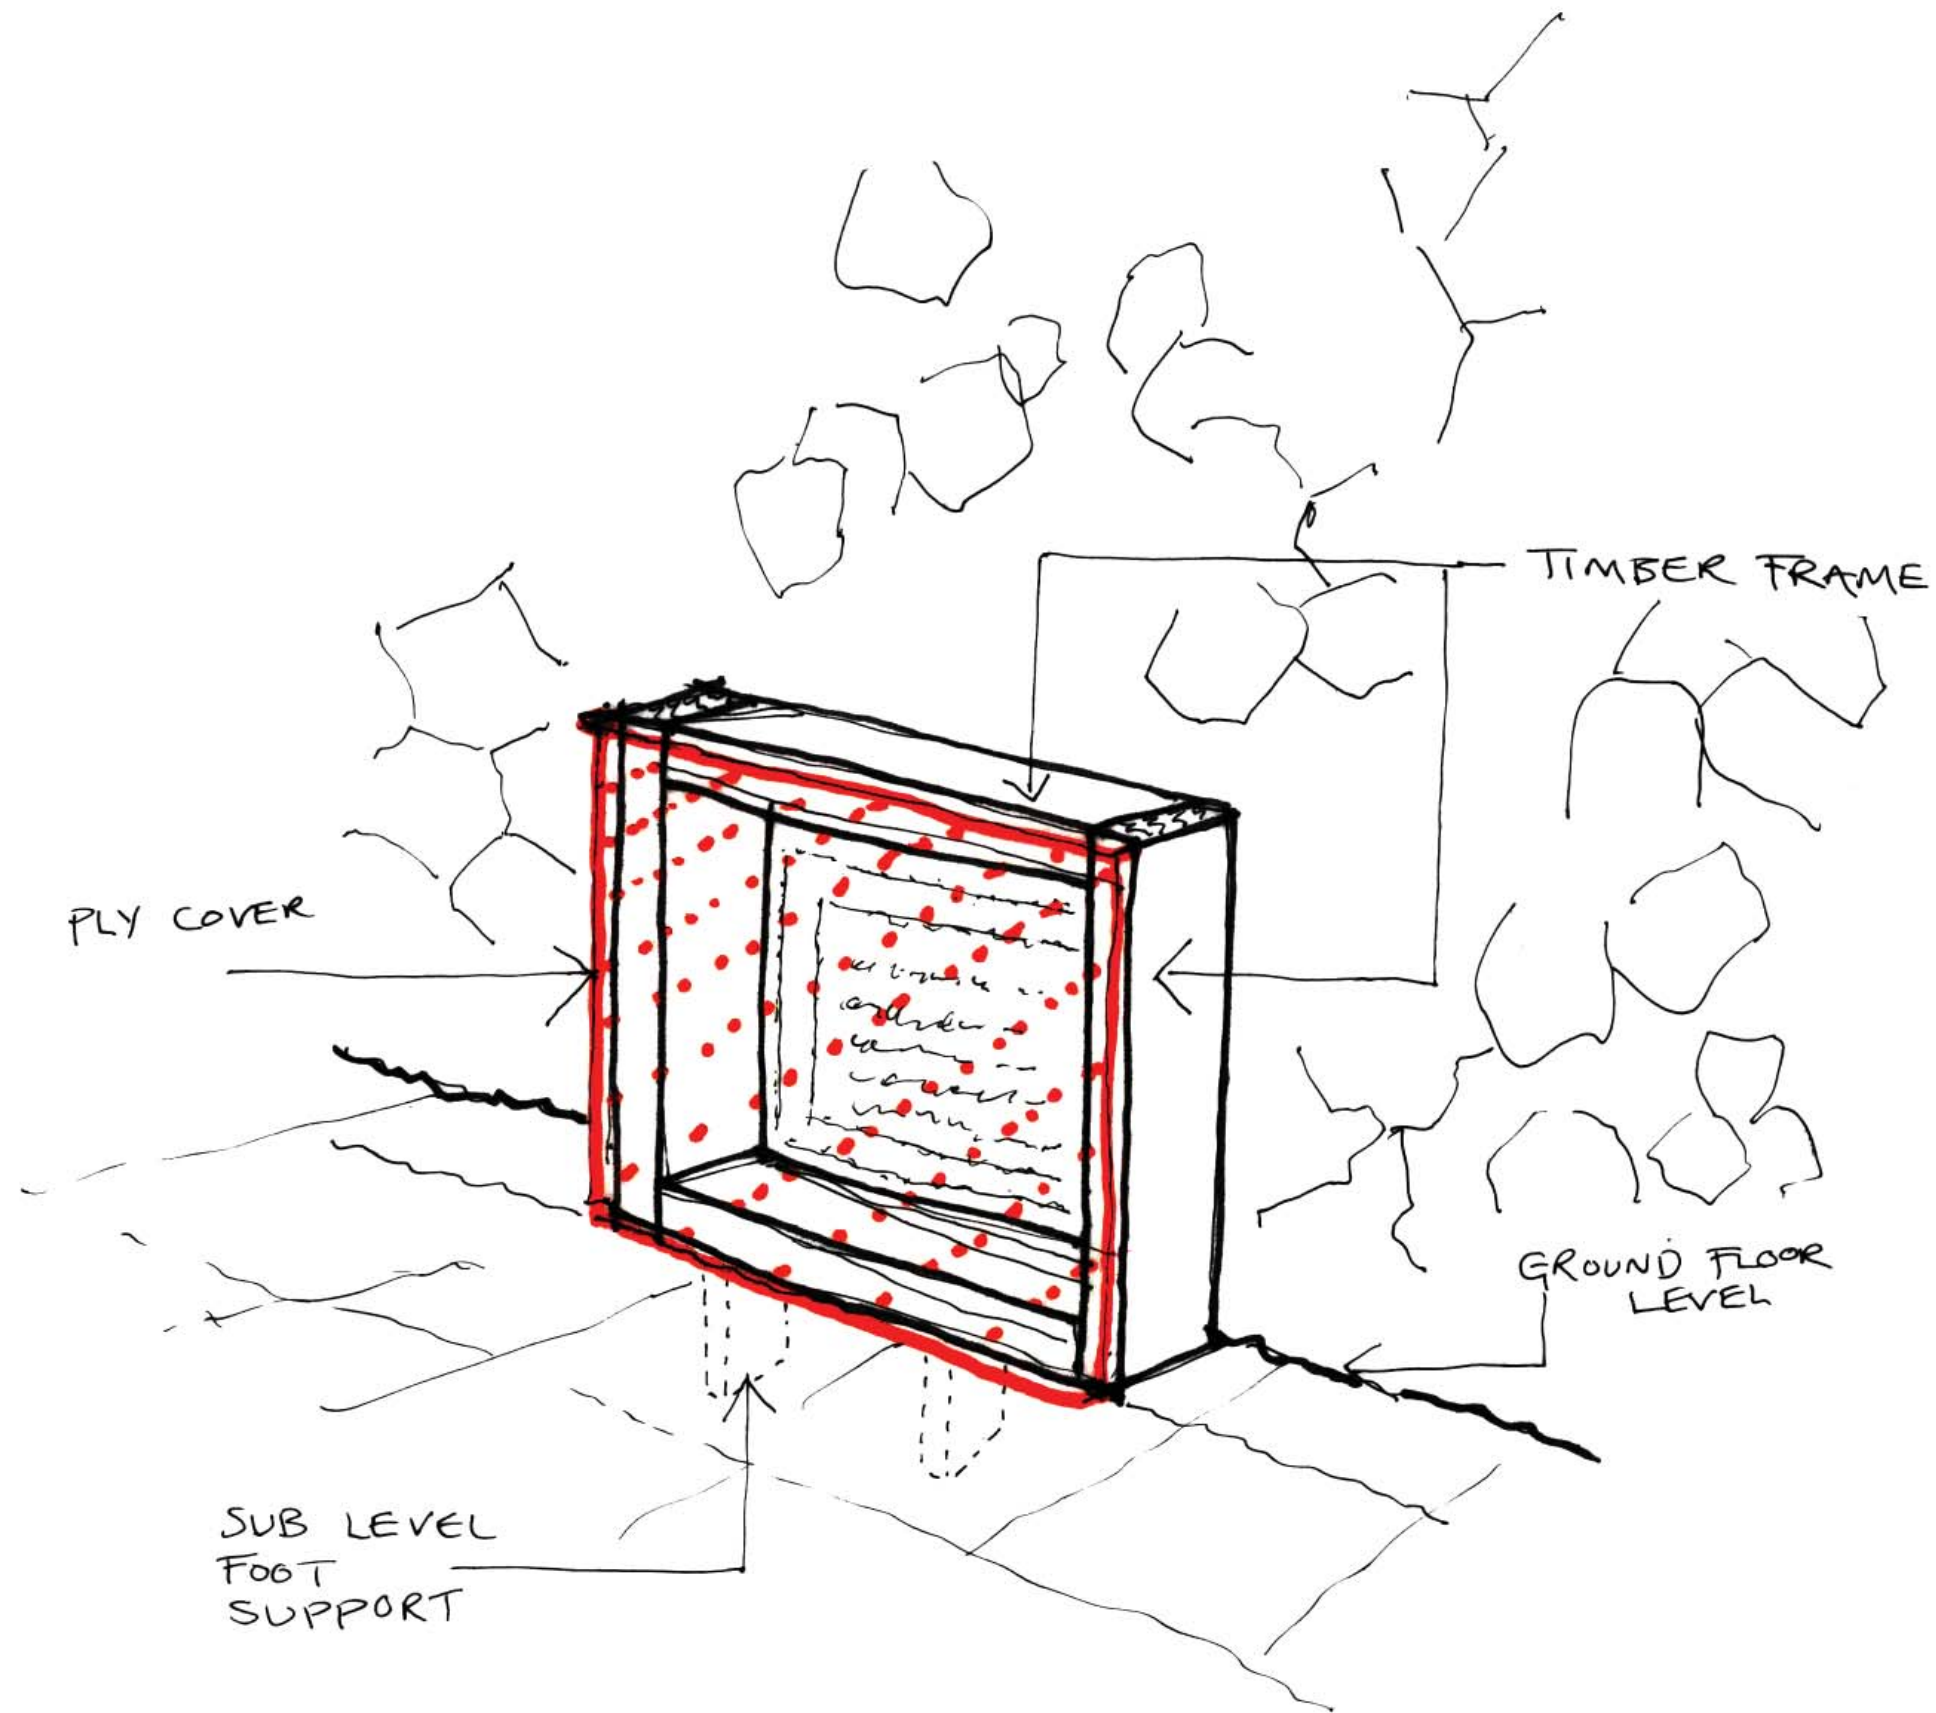

project COLLEGE PLACE

drawing no 172 SK -58

drawing title Commemorative stone cover

date

02/12/09

drawn IJ

© copyright clear designs ltd



**clear designs**  
architecture – interiors

the studio  
38 church hill  
loughton  
essex  
ig10 1la

t 020 8502 5585  
www.clear designs.uk.com