


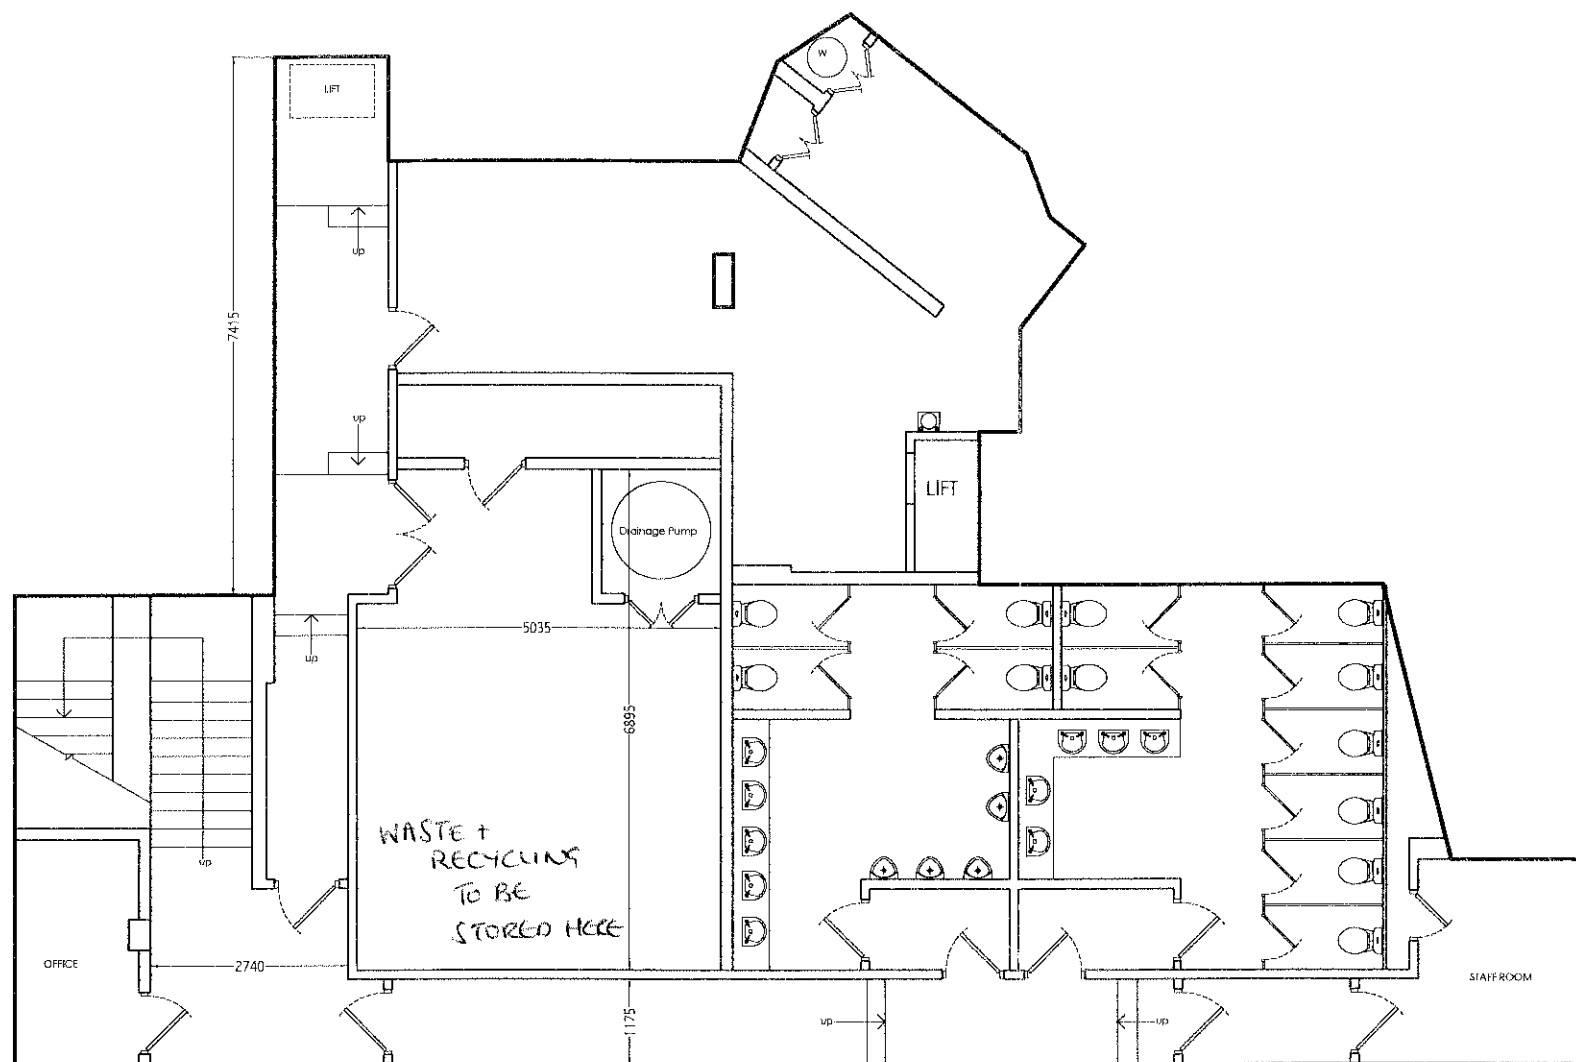

BASEMENT

this drawing is property of sanli design ltd and can not be copied or transferred to other parties without permission according to © copy right act.

A	WASTE + RECYCLING	
REV	Amendment	Date

SANLI DESIGN

'Jasmine' Lynwood Gardens, Croydon/Surrey CR0 4QH
tel=02084059299 • 07761280919

Location: KFC Restaurant
25 Farringdon Road
Farringdon, E1

Title: *Proposed* , Layout Plan
Basement

Client: SME

Drawn: Veli	Date: May 2009	Scale: 1:100	Size: A3
-------------	----------------	--------------	----------

Drawing No: KFC/SME/2009/Far-2	REV:
--------------------------------	------