





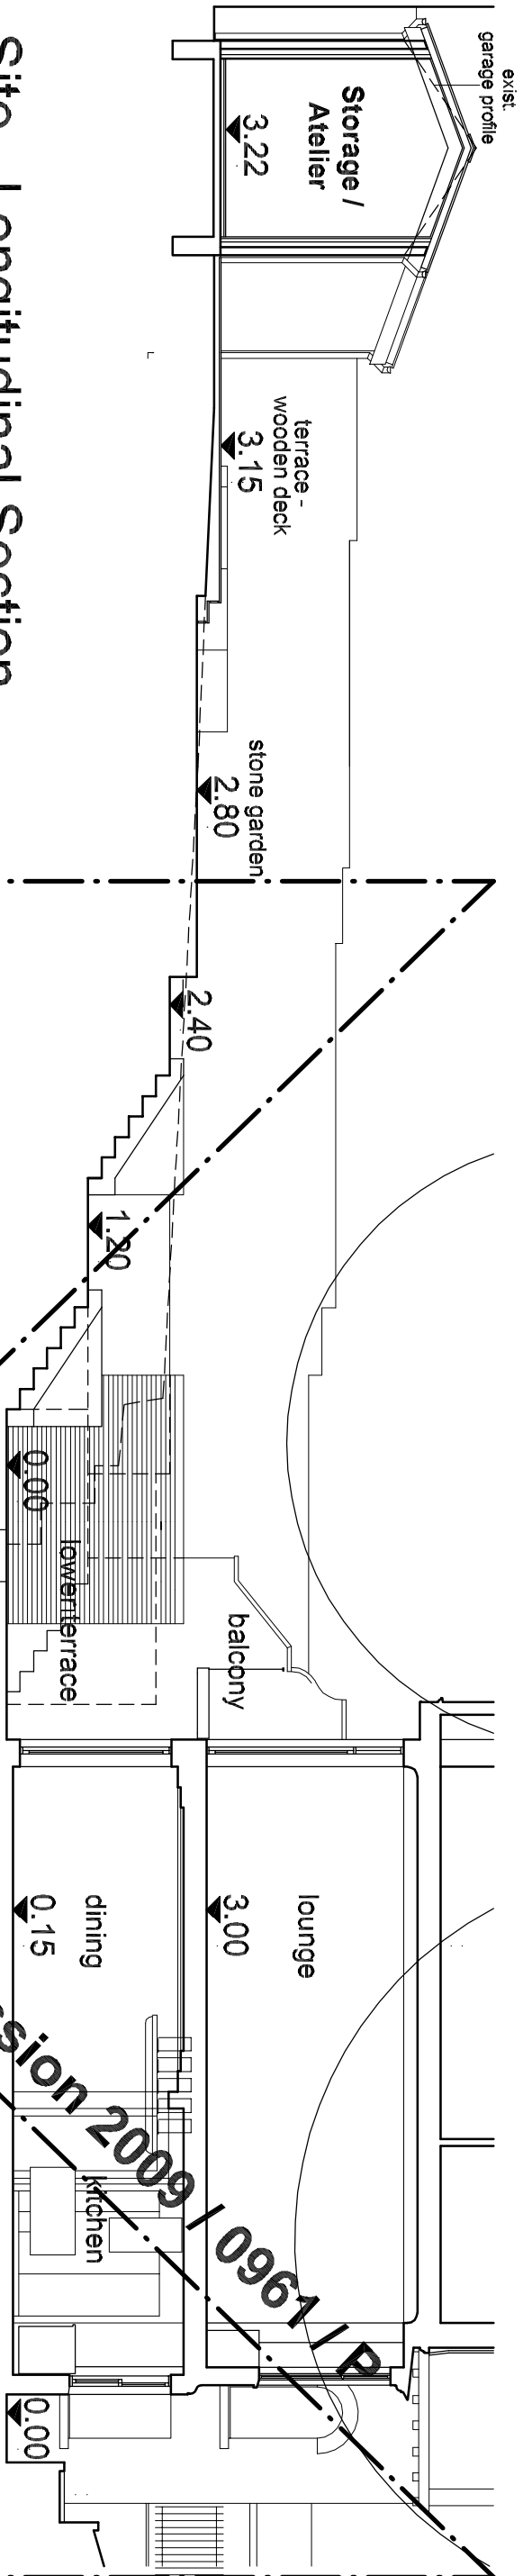

Site - Longitudinal Section

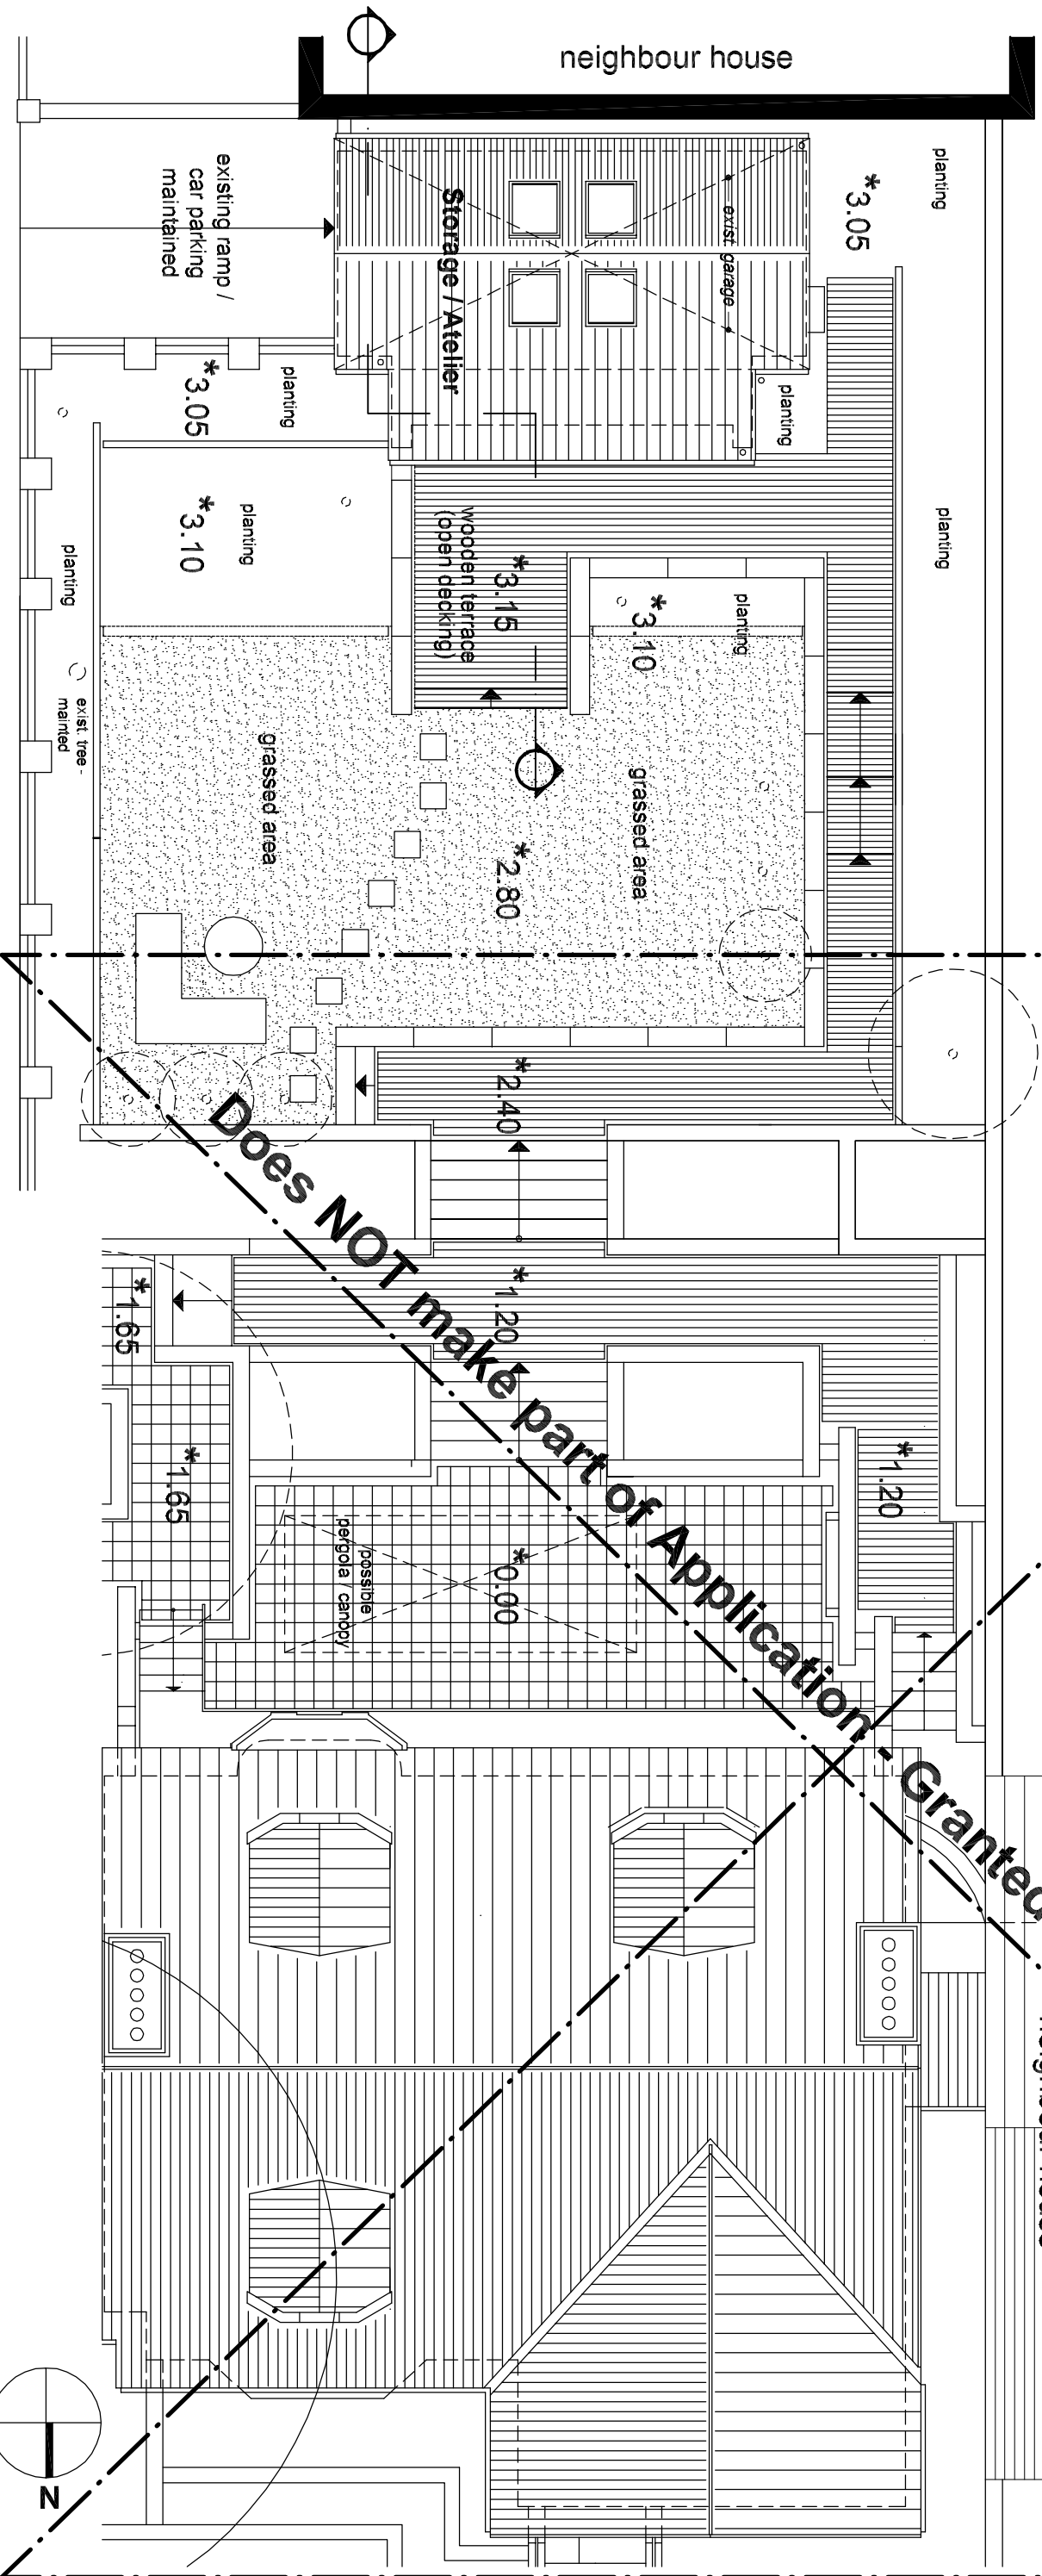

Site Plan



Does NOT make part of Application - Granted Permission 2009 / 0961 / P

