


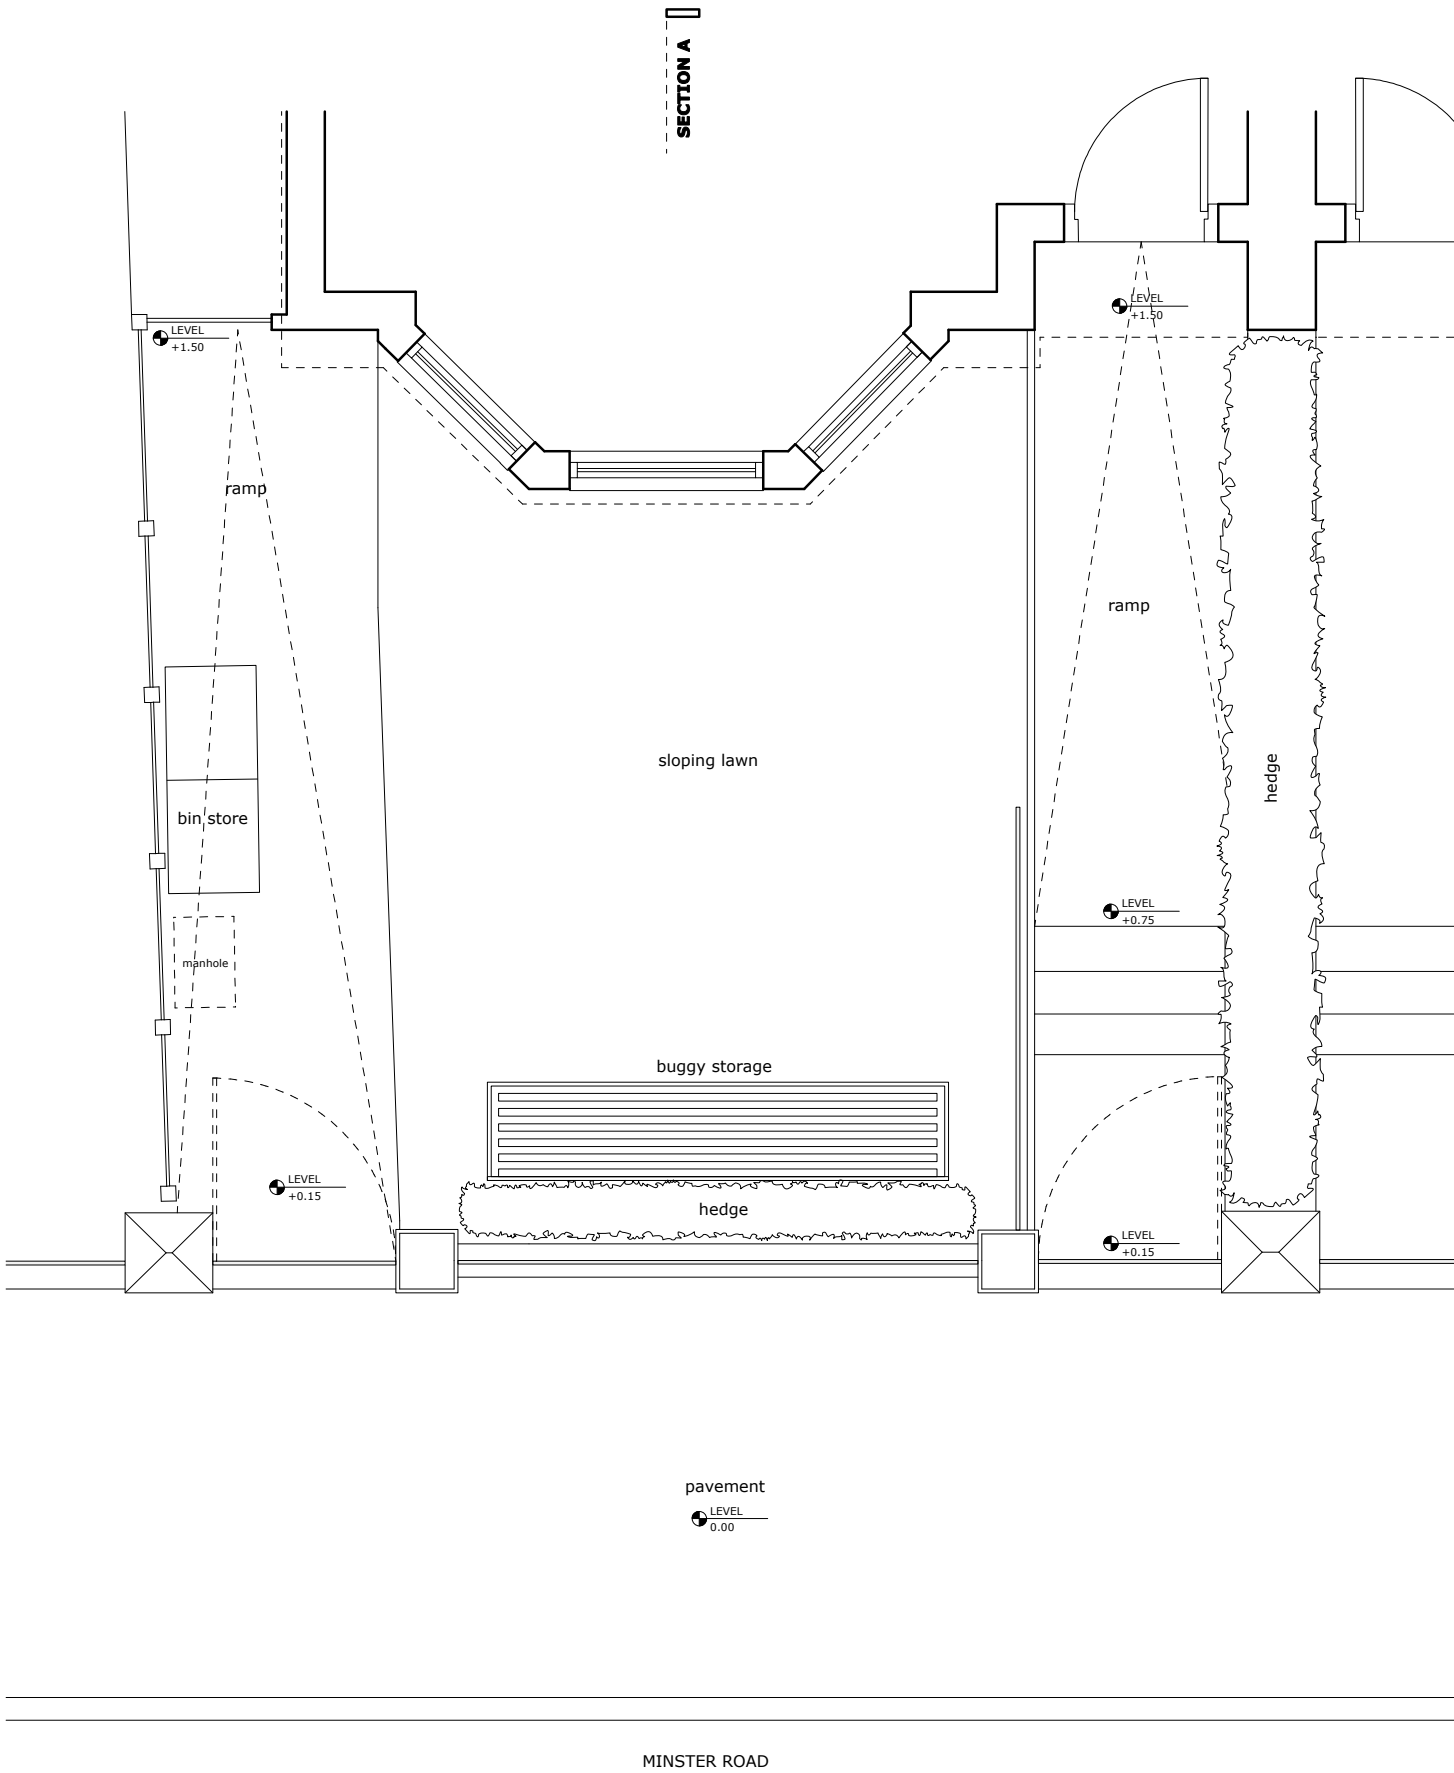

FAÇADE ELEVATION

STREET ELEVATION

notes:

revision:

A - 30.11.09



SQUARE FEET
ARCHITECTS

A : 10 Perrins Court, London NW3 1QS
T : 0207 431 4500
E : studio@squarefeetarchitects.co.uk
W : www.squarefeetarchitects.co.uk

drawing title:

EXISTING PLAN

client:

The Mulberry House School

project:

7 Minster Road, NW2 3SD

date:

Sept 2009

scale:



1:50 @ A3

drawing number:

0917_L_011

revision:

A

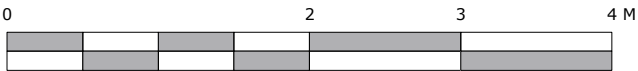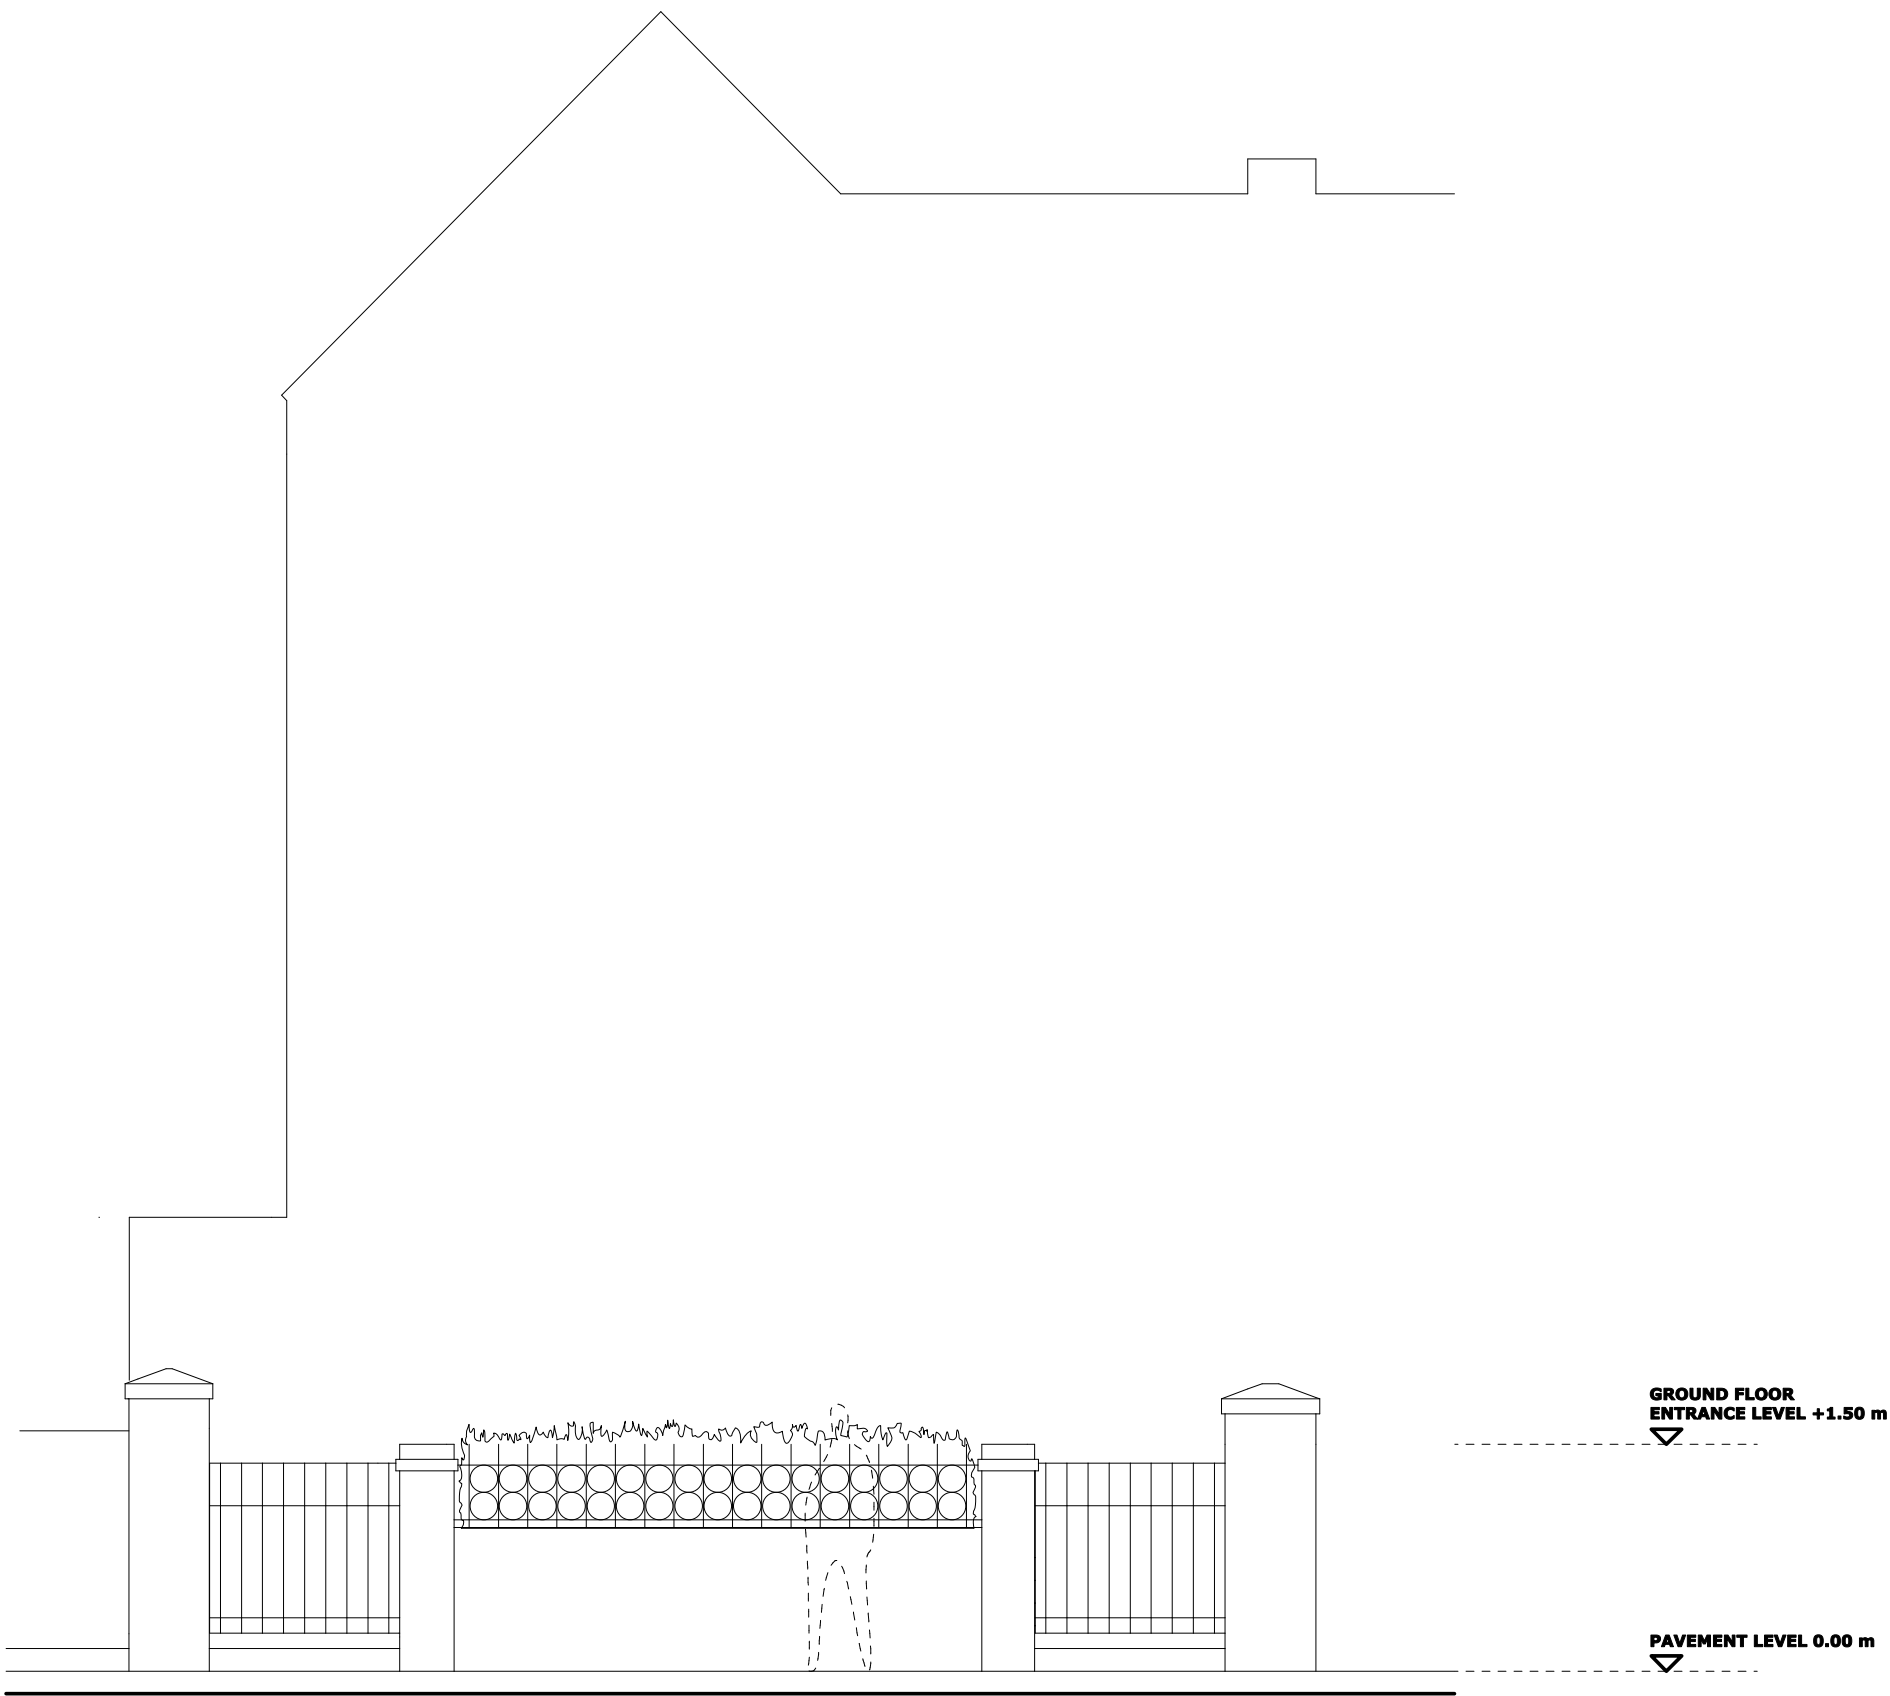

notes:

revision:

A - 30.11.09



SQUARE FEET
ARCHITECTS

A : 10 Perrins Court, London NW3 1QS
T : 0207 431 4500
E : studio@squarefeetarchitects.co.uk
W : www.squarefeetarchitects.co.uk

drawing title:

EXISTING STREET ELEVATION

client:


The Mulberry House School

project:

7 Minster Road, NW2 3SD

date:	scale:
Sept 2009	1:50 @ A3

drawing number:	revision:
0917_L_012	A

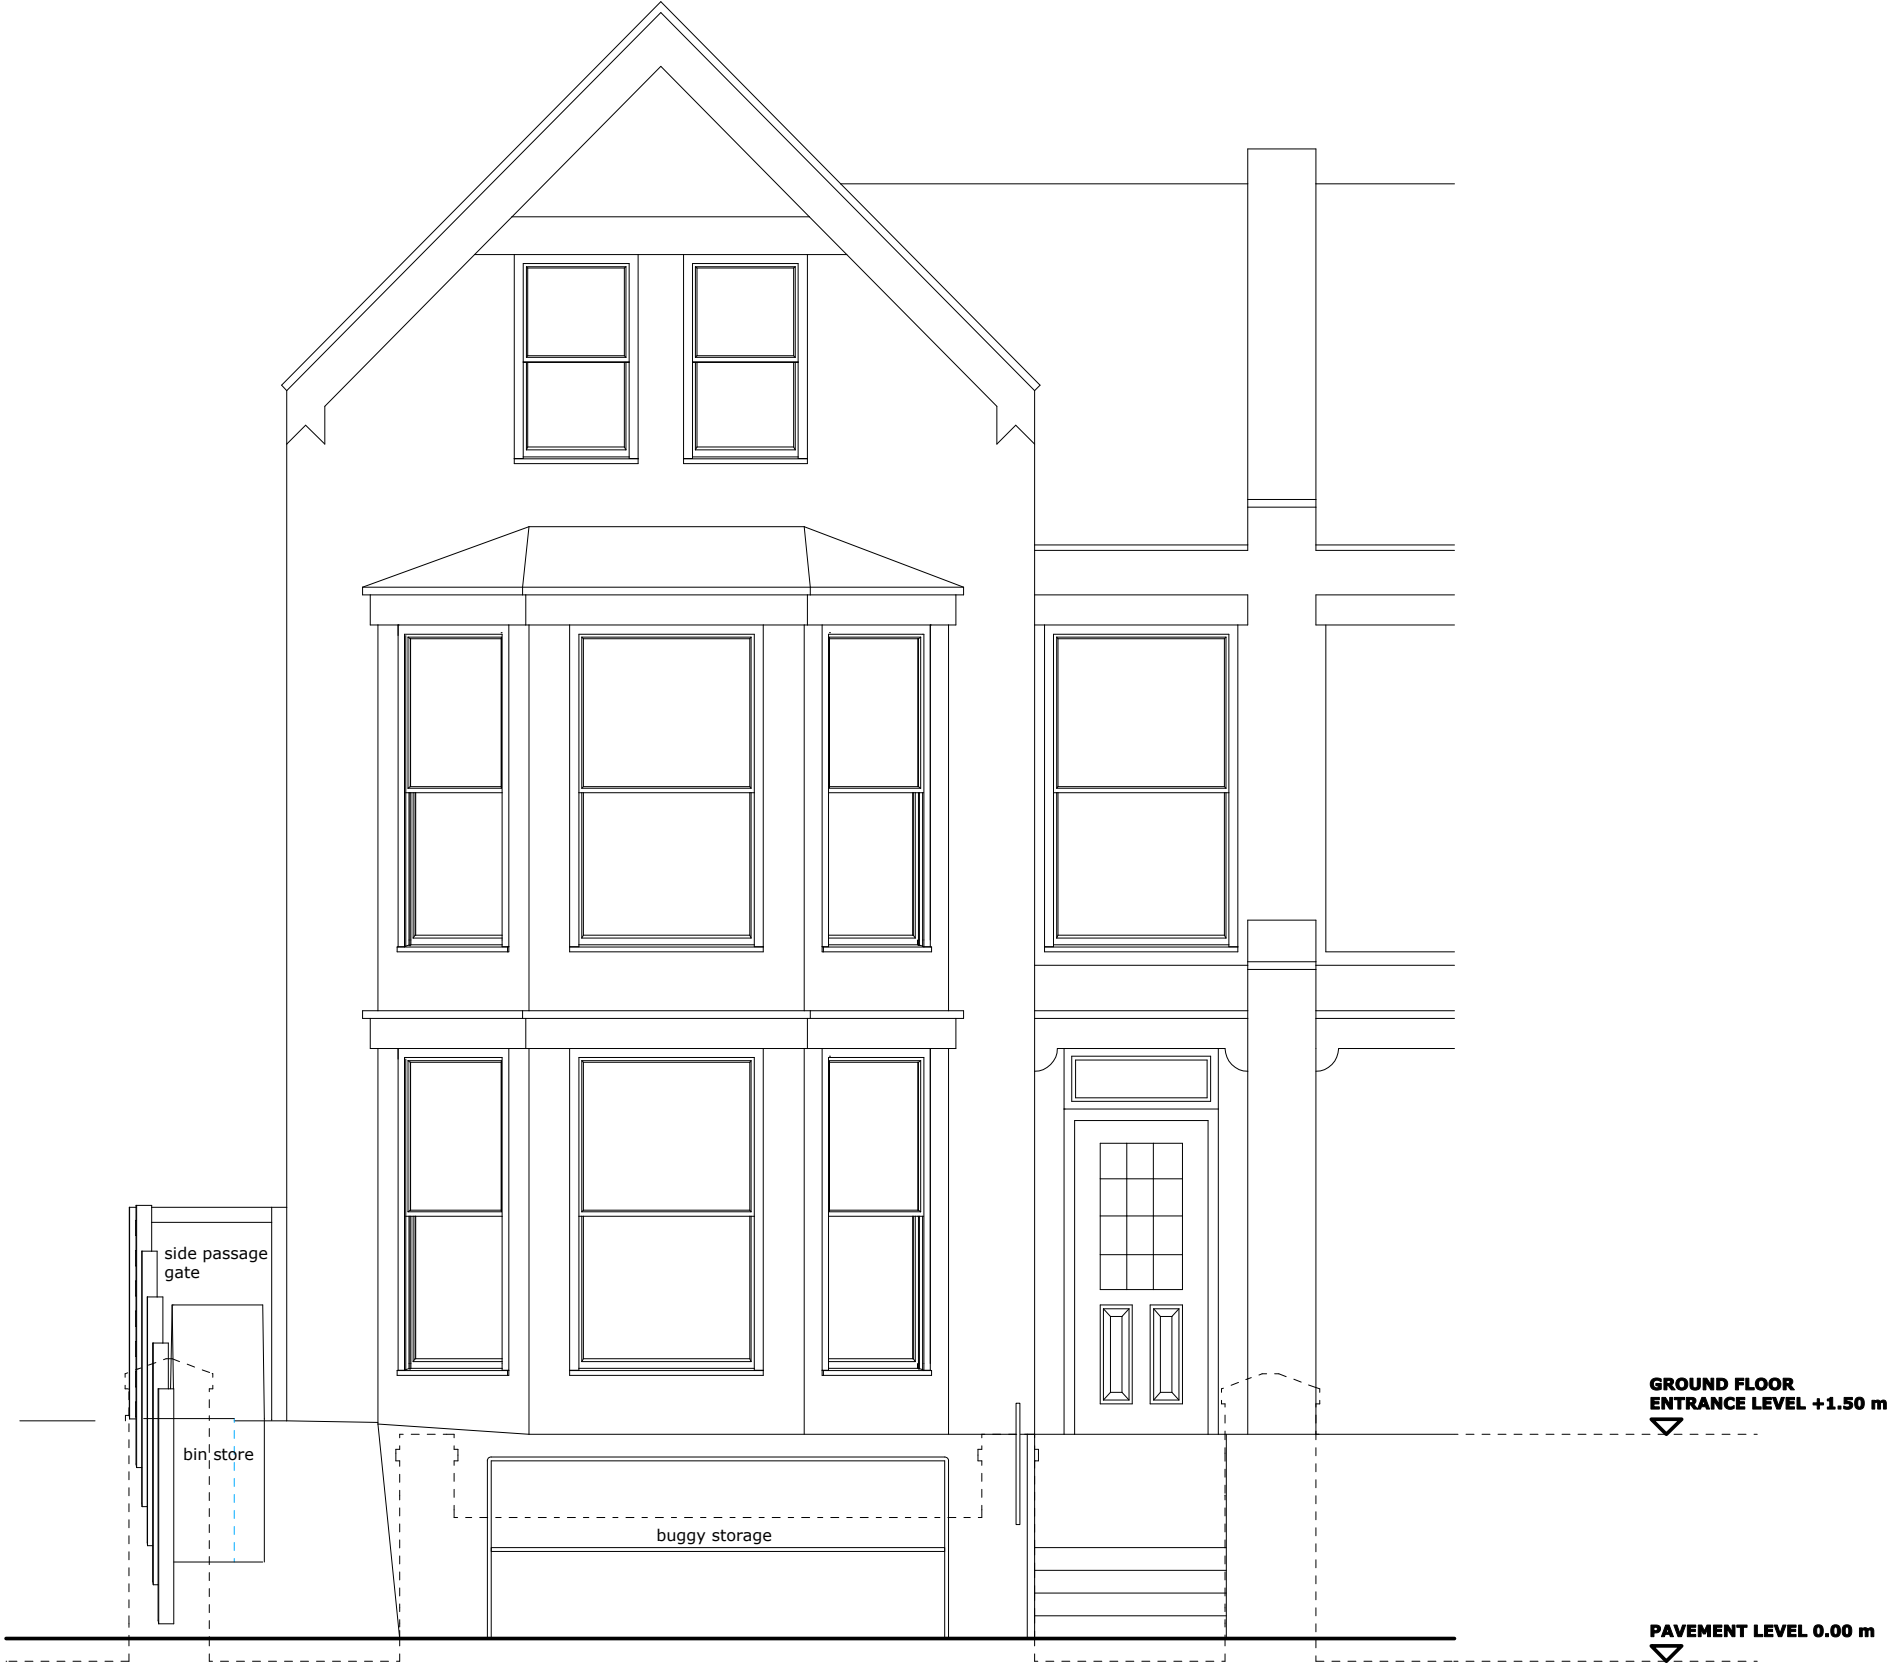

notes:

revision:

A - 30.11.09



A : 10 Perrins Court, London NW3 1QS
T : 0207 431 4500
E : studio@squarefeetarchitects.co.uk
W : www.squarefeetarchitects.co.uk

drawing title:

EXISTING FAÇADE ELEVATION

client:
The Mulberry House School



project:
7 Minster Road, NW2 3SD

date:
Sept 2009

scale:
1:50 @ A3

drawing number:
0917_L_013

revision:
A

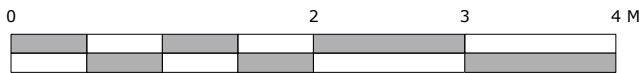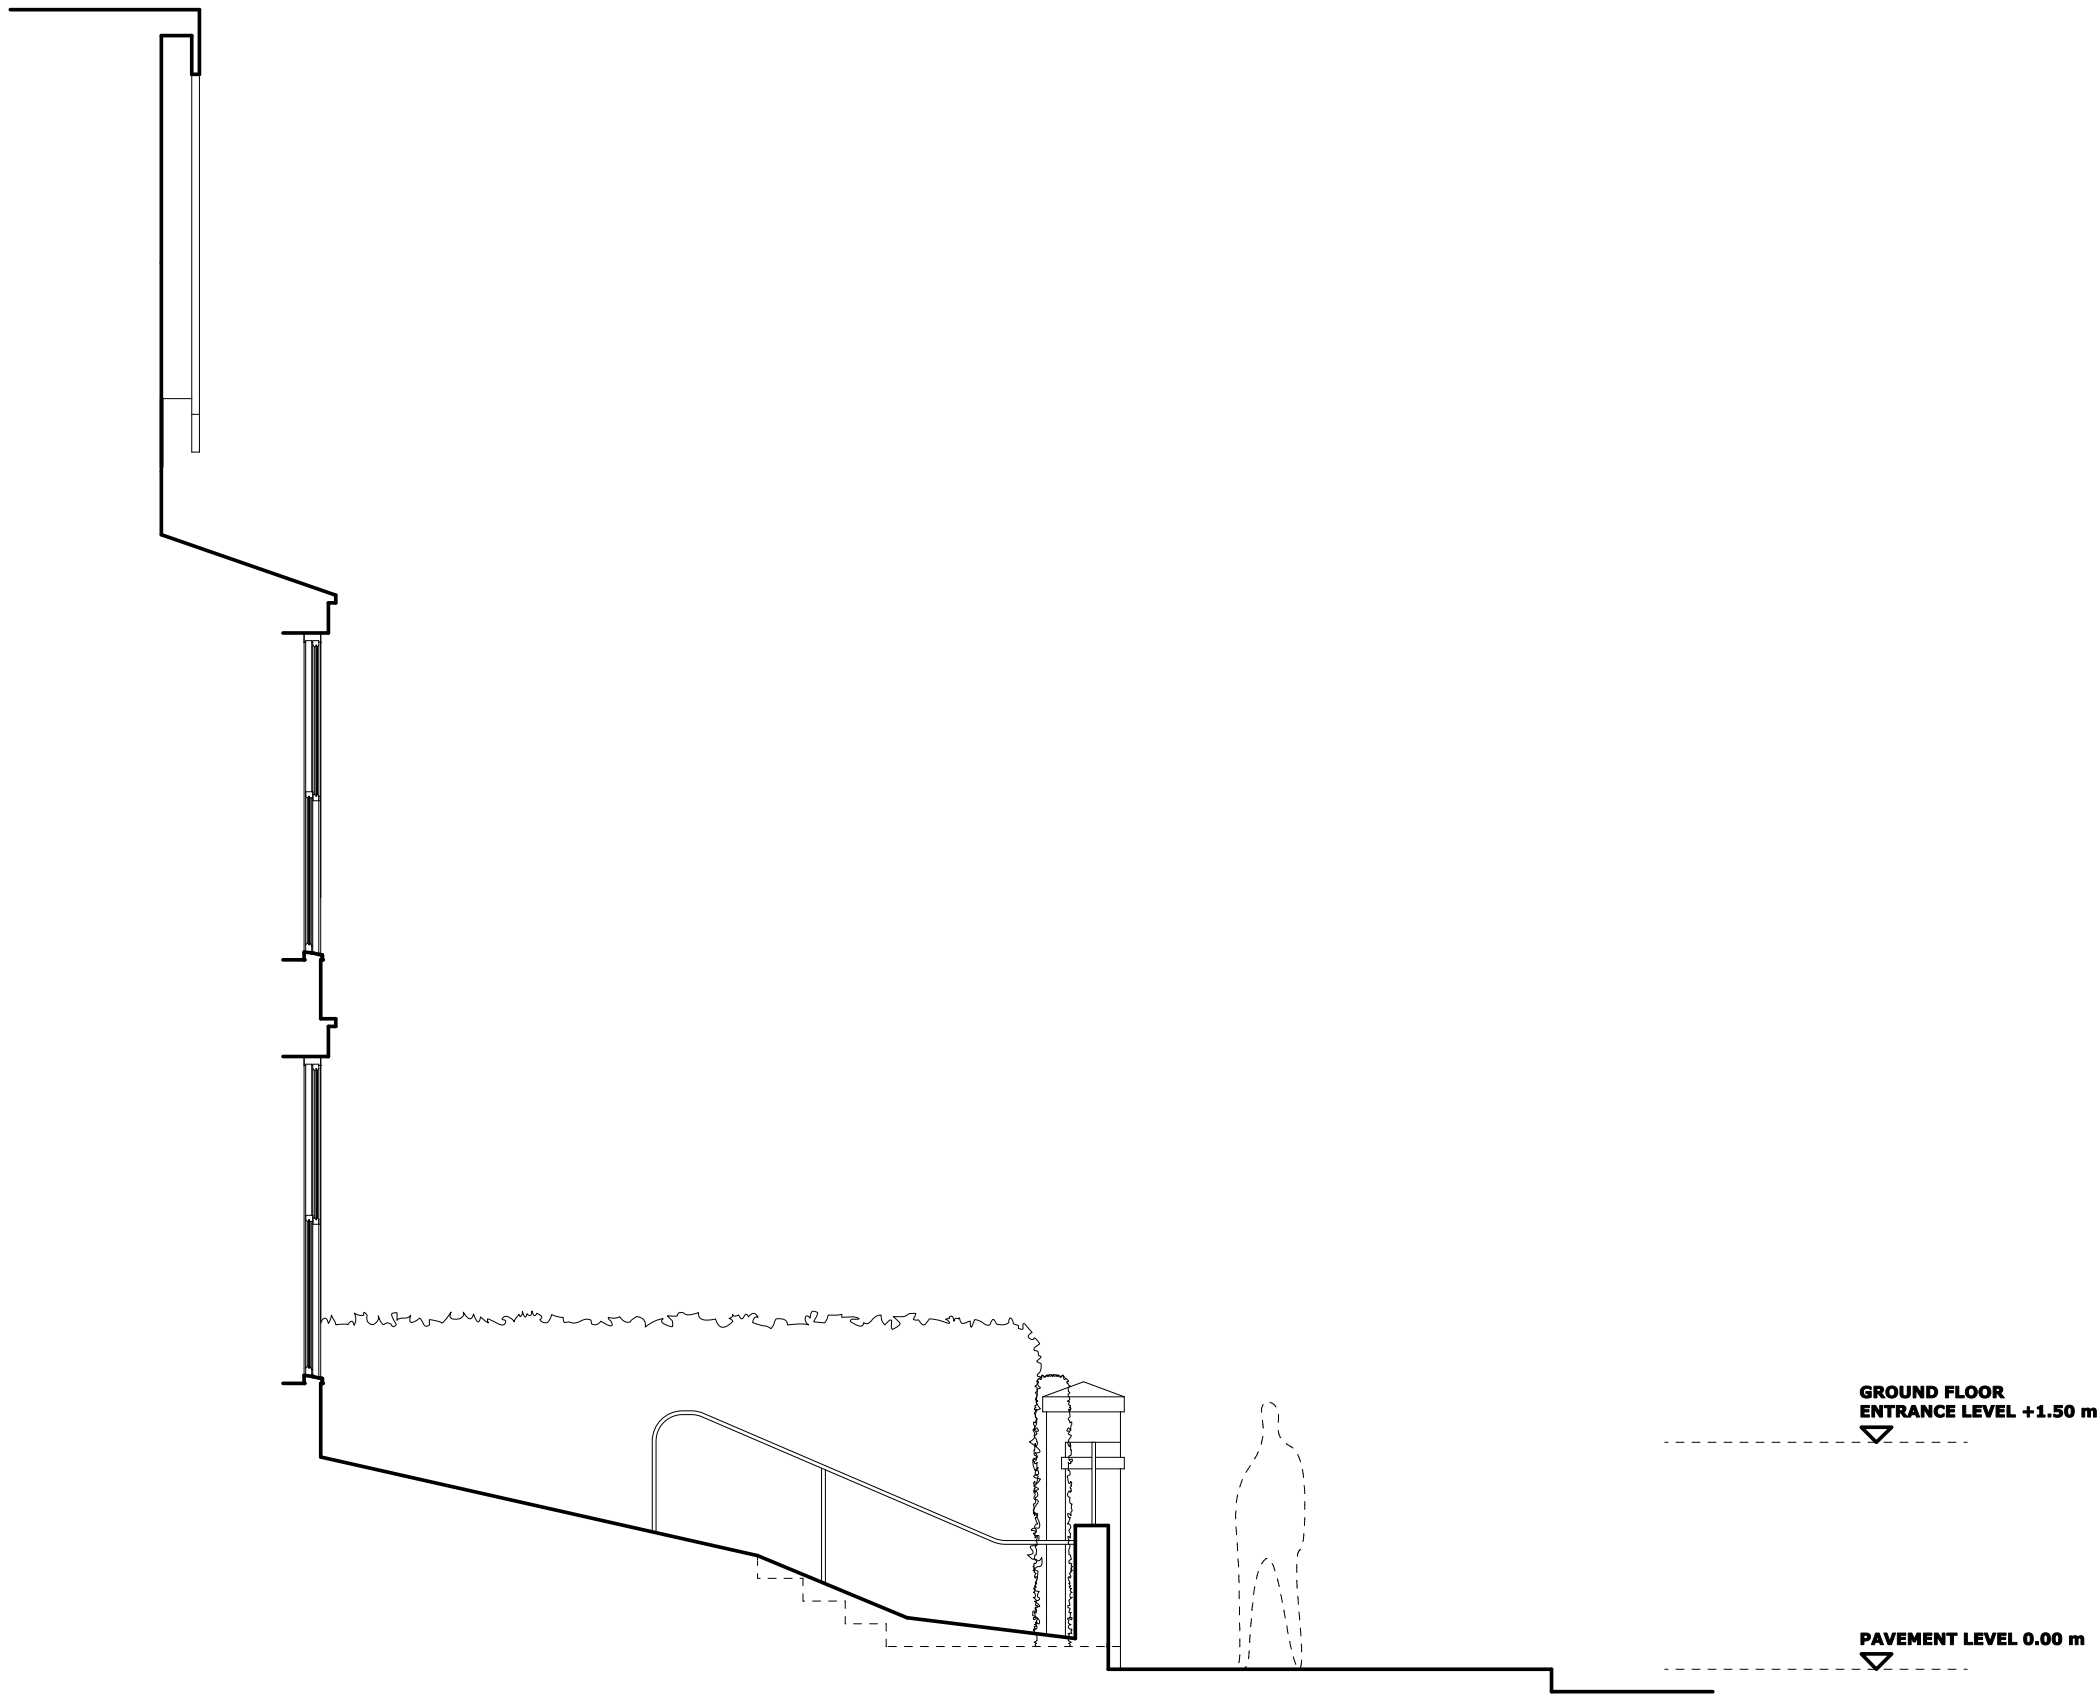

notes:

revision:

A - 30.11.09



A : 10 Perrins Court, London NW3 1QS
T : 0207 431 4500
E : studio@squarefeetarchitects.co.uk
W : www.squarefeetarchitects.co.uk

drawing title:

EXISTING SECTION A

client:

The Mulberry House School

project:

7 Minster Road, NW2 3SD

date:

Sept 2009

scale:



1:50 @ A3

drawing number:

0917_L_014

revision:

A

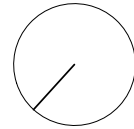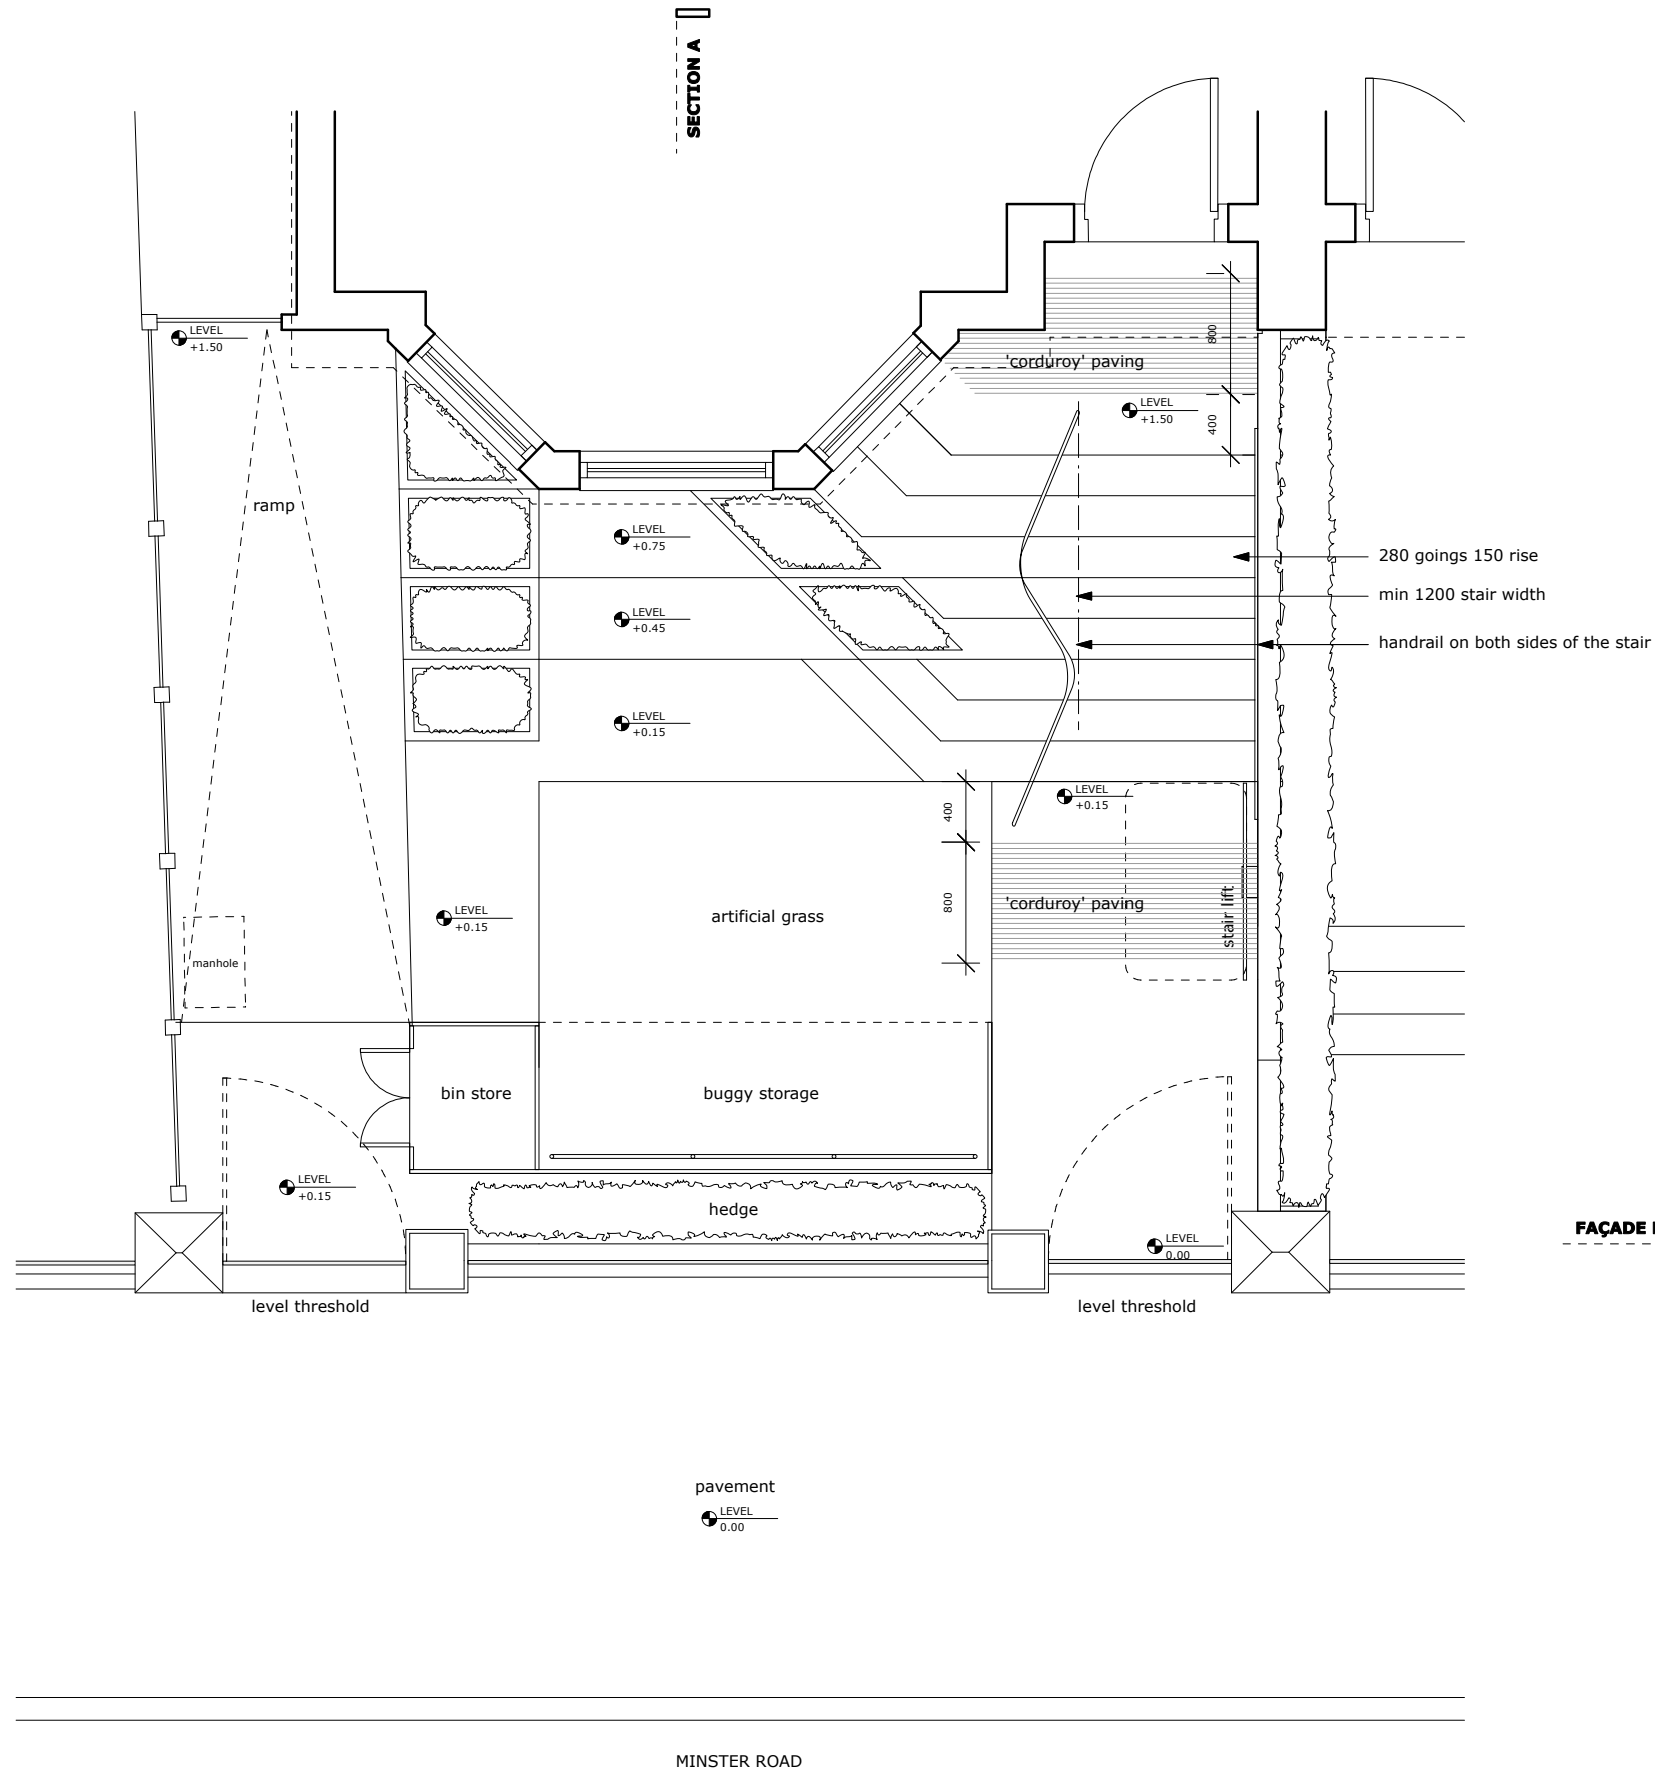

notes:

revision:

A - 30.11.09



SQUARE FEET
ARCHITECTS

A : 10 Perrins Court, London NW3 1QS
T : 0207 431 4500
E : studio@squarefeetarchitects.co.uk
W : www.squarefeetarchitects.co.uk

drawing title:

PROPOSED PLAN

client:

The Mulberry House School

project:

7 Minster Road, NW2 3SD

date:

Sept 2009

scale:


1:50 @ A3

drawing number:

0917_L_021

revision:

A

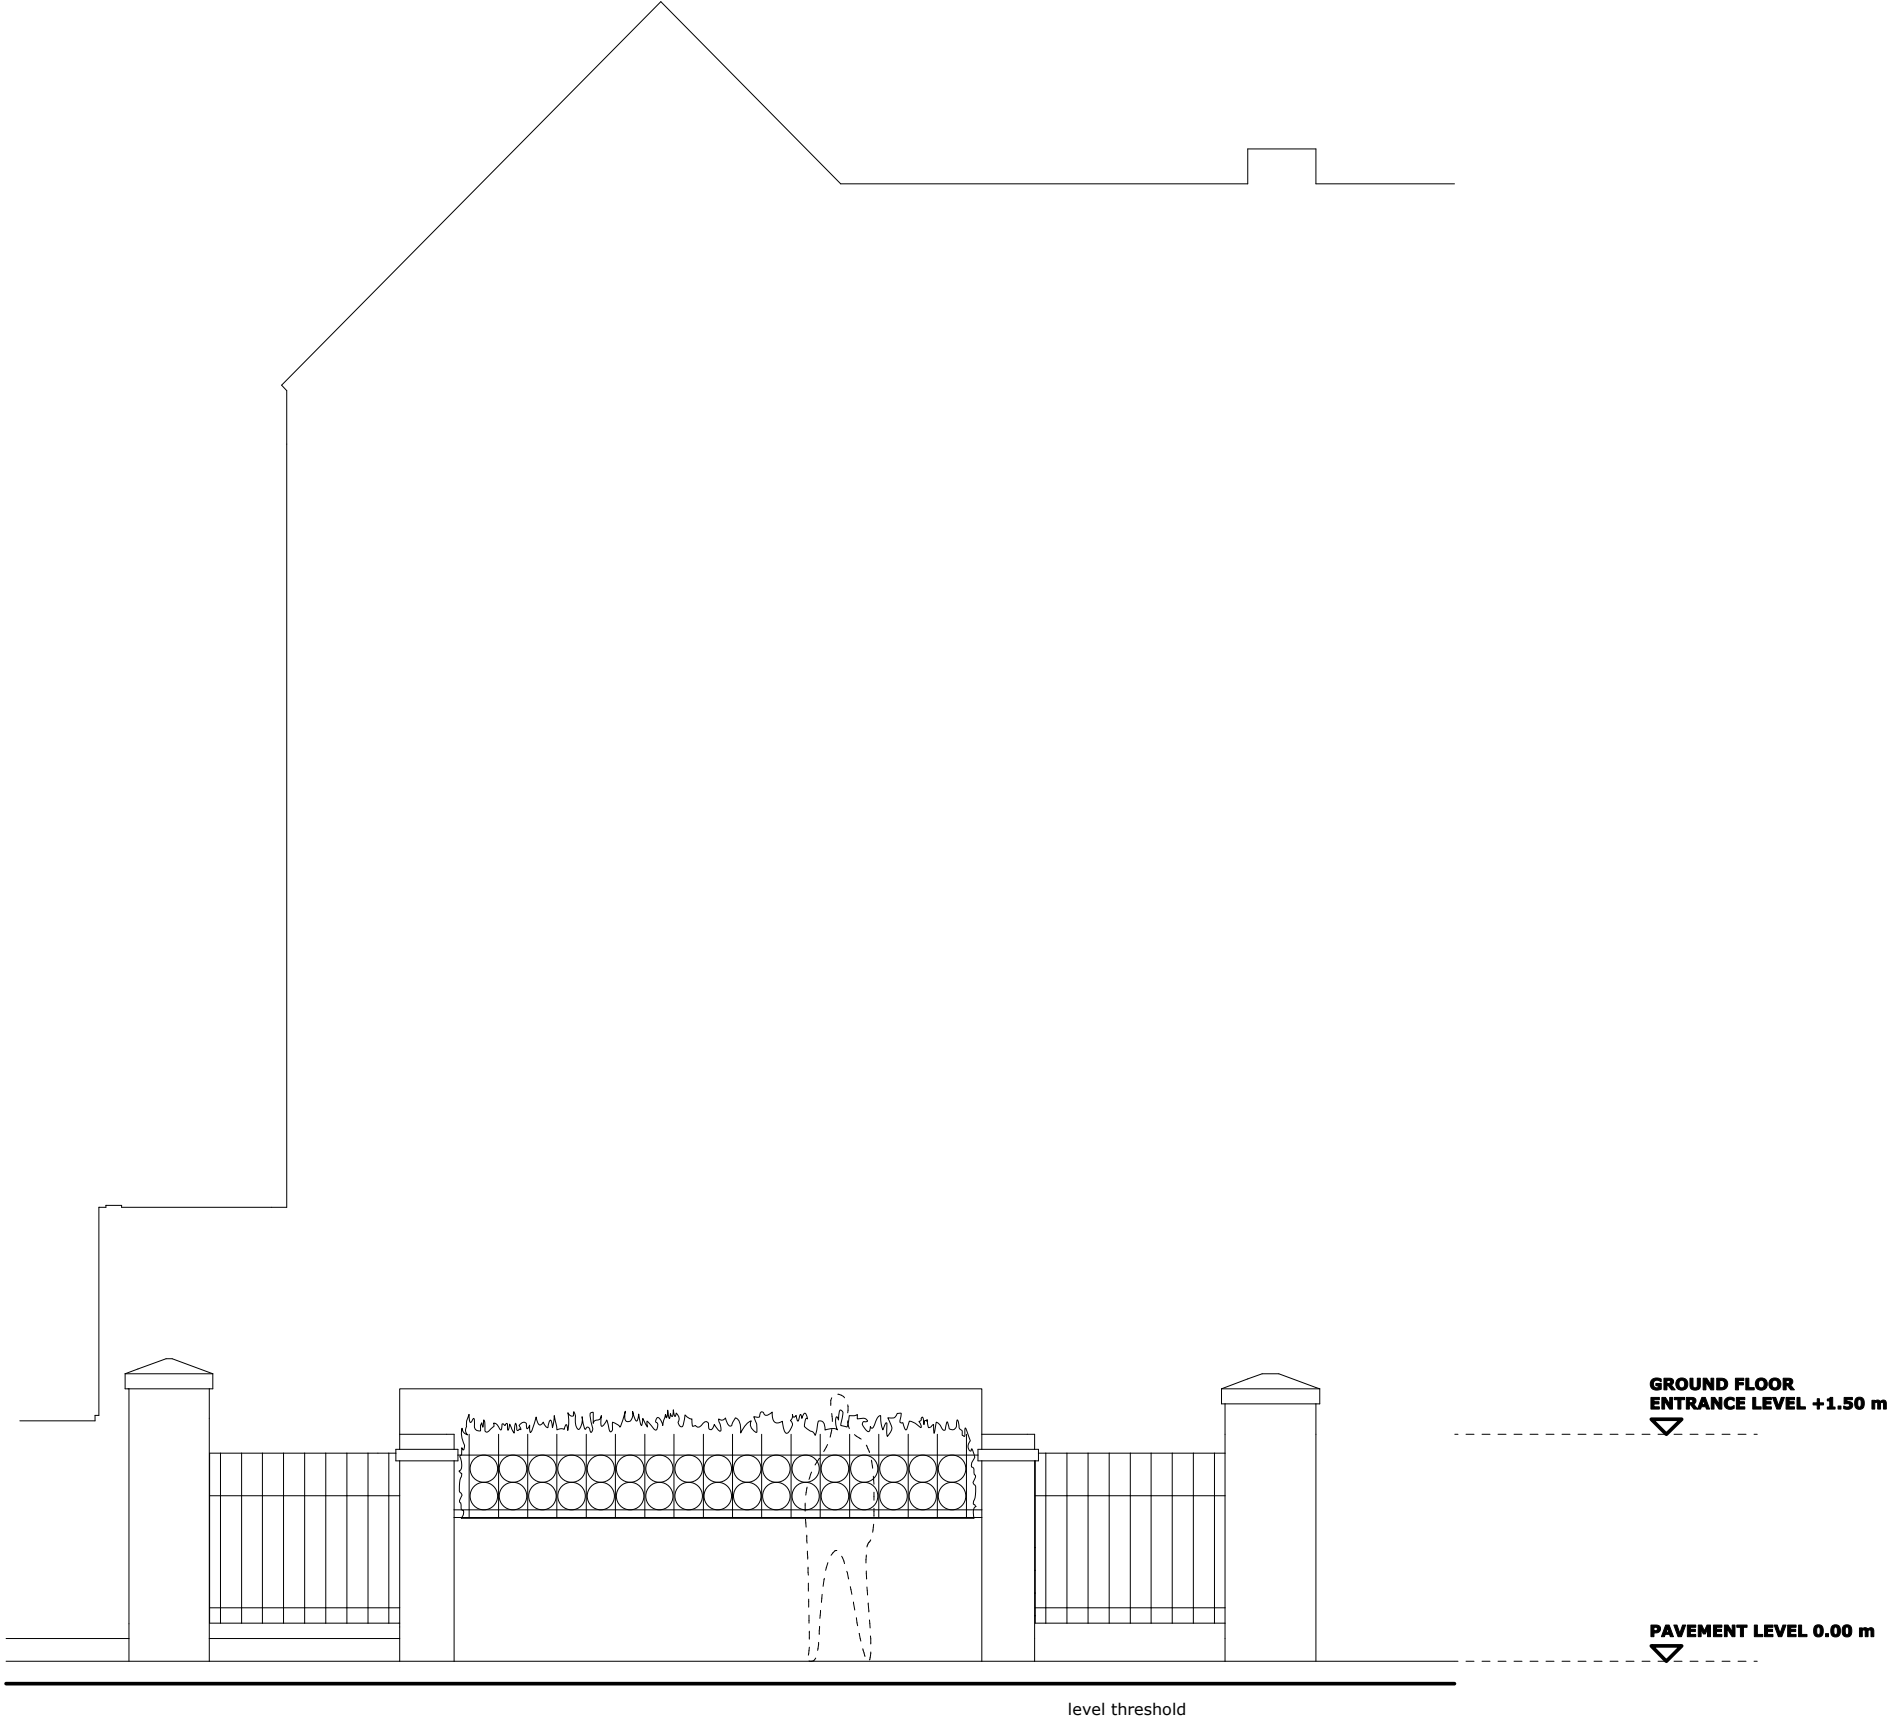

notes:

revision:

A - 30.11.09



SQUARE FEET
ARCHITECTS

A : 10 Perrins Court, London NW3 1QS
T : 0207 431 4500
E : studio@squarefeetarchitects.co.uk
W : www.squarefeetarchitects.co.uk

drawing title:

PROPOSED STREET ELEVATION

client:

The Mulberry House School

project:

7 Minster Road, NW2 3SD

date:	scale:
Sept 2009	1:50 @ A3

drawing number:	revision:
0917_L_022	A



notes:

revision:

A - 30.11.09



A : 10 Perrins Court, London NW3 1QS
T : 0207 431 4500
E : studio@squarefeetarchitects.co.uk
W : www.squarefeetarchitects.co.uk

drawing title:


PROPOSED FAÇADE ELEVATION

client:
The Mulberry House School

project:
7 Minster Road, NW2 3SD

date: Sept 2009 scale: 1:50 @ A3

drawing number: **0917_L_023** revision: **A**

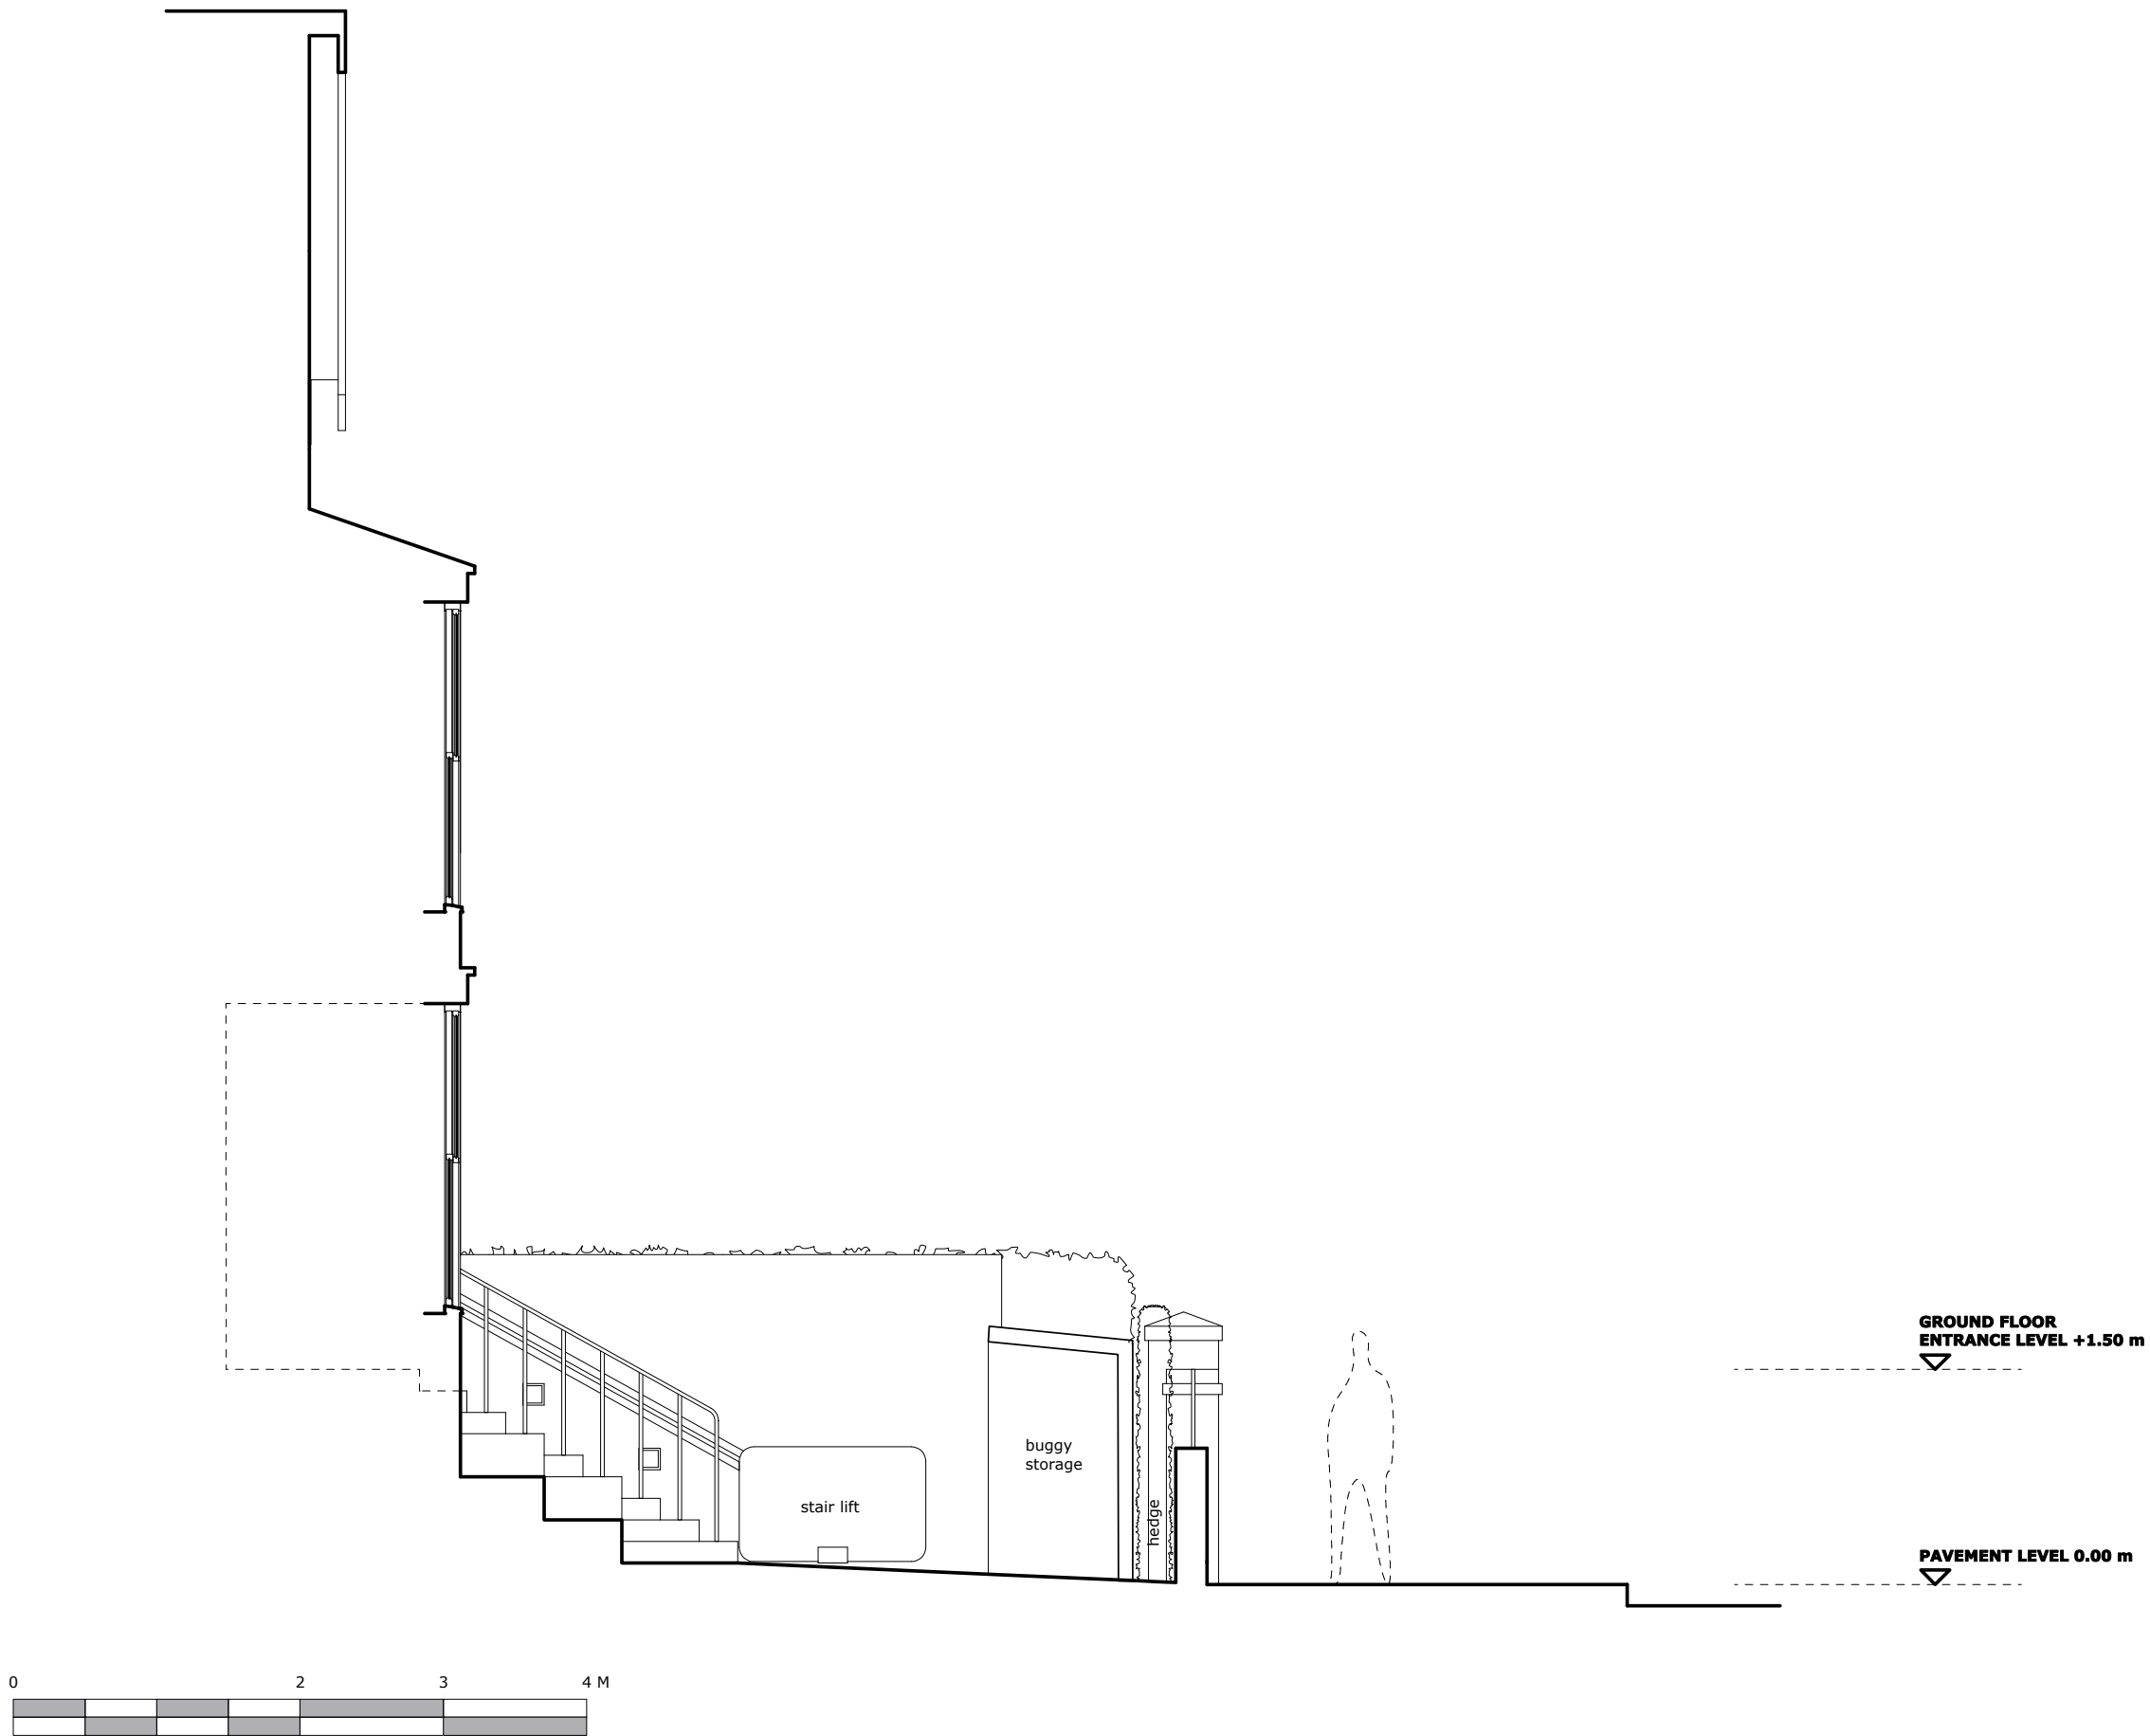

notes:

revision:

A - 30.11.09



A : 10 Perrins Court, London NW3 1QS
T : 0207 431 4500
E : studio@squarefeetarchitects.co.uk
W : www.squarefeetarchitects.co.uk

drawing title:

PROPOSED SECTION A

client:

The Mulberry House School

project:

7 Minster Road, NW2 3SD

date:

Sept 2009

scale:

1:50 @ A3

drawing number:

0917_L_024

revision:

A



1:5.2 ramp
(as existing)

Service gate

150 mm step

Entrance level +1.5 m

9 x 150 mm risers
280 mm treads

Wheelchair stair lift

1:22 gentle ramp

Main gate

Threshold flush
with pavement

Pavement level 0.0 m

notes:	
revision:	
A - 30.11.09	
 SQUARE FEET ARCHITECTS A : 10 Perrins Court, London NW3 1QS T : 0207 431 4500 E : studio@squarefeetarchitects.co.uk W : www.squarefeetarchitects.co.uk	
drawing title:	
PROPOSED PERSPECTIVE	
client:	
The Mulberry House School	
project:	
7 Minster Road, NW2 3SD	
date:	scale:
Sept 2009	1:50 @ A3
drawing number:	revision:
0917_L_025	A