


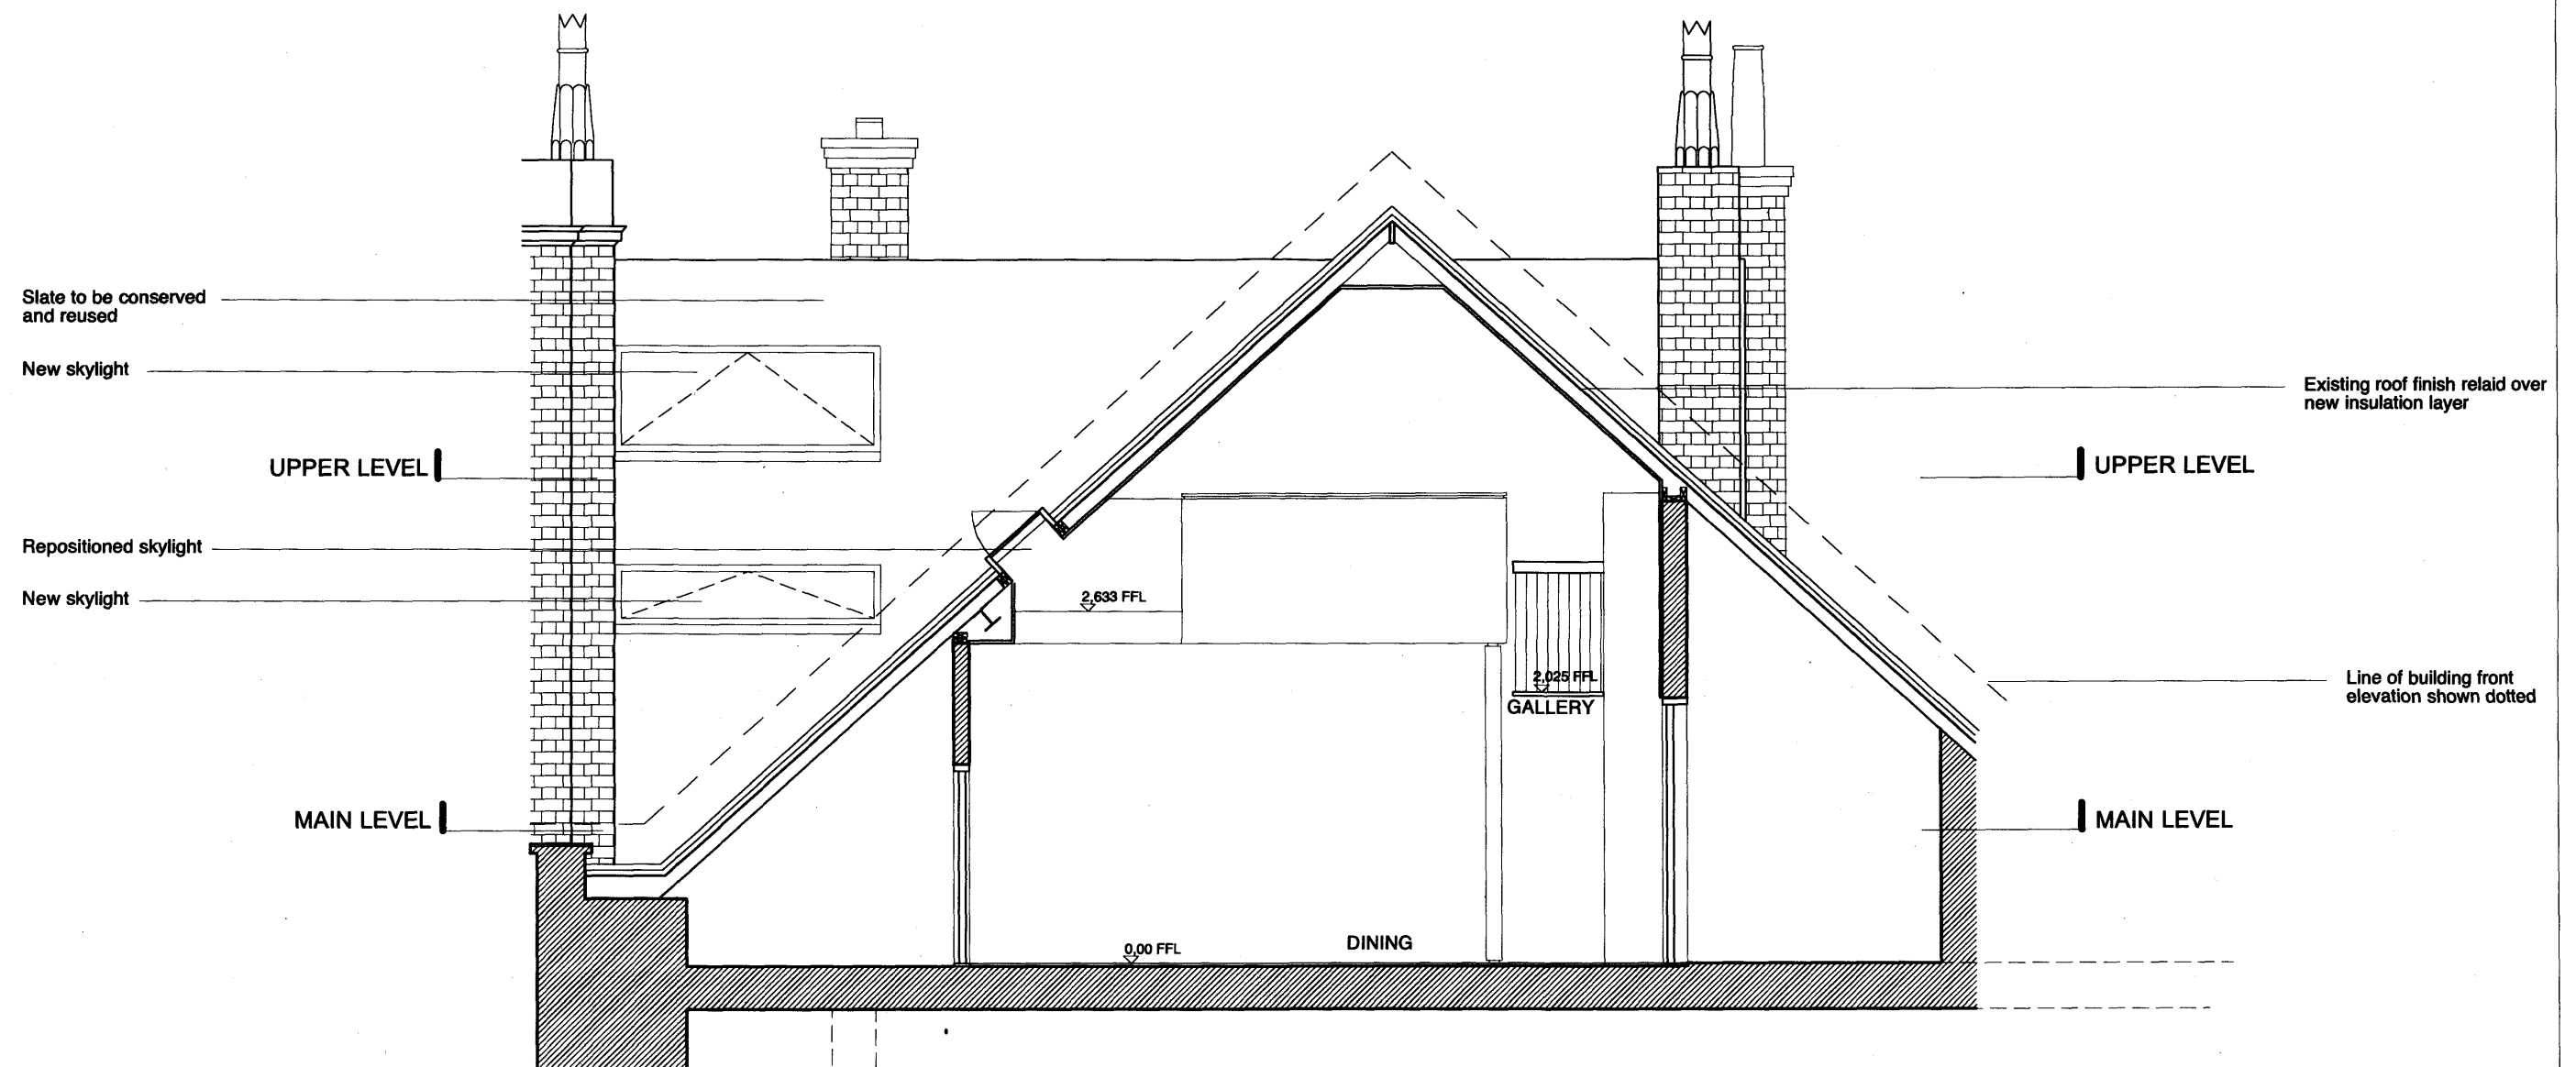

RECEIVED
19 NOV 2008

DRAWING: PROPOSED SECTION A-A

CLIENT: JOHN HARE / LISA JARDINE
PROJECT: 275 JARDINE/HARE FLAT PT. 2

Drawings with Planning Consent

DRAWING NO: 275.025
SCALE: 1:50 @ A3
DATE: 31.07.08
DRAWING STATUS: FOR PLANNING

McDowell+Benedetti

Karen House 1-11 Bachee St London N1 6DL tel 020 7253 2807
email@McDowellBenedetti.com fax 020 7490 2390