


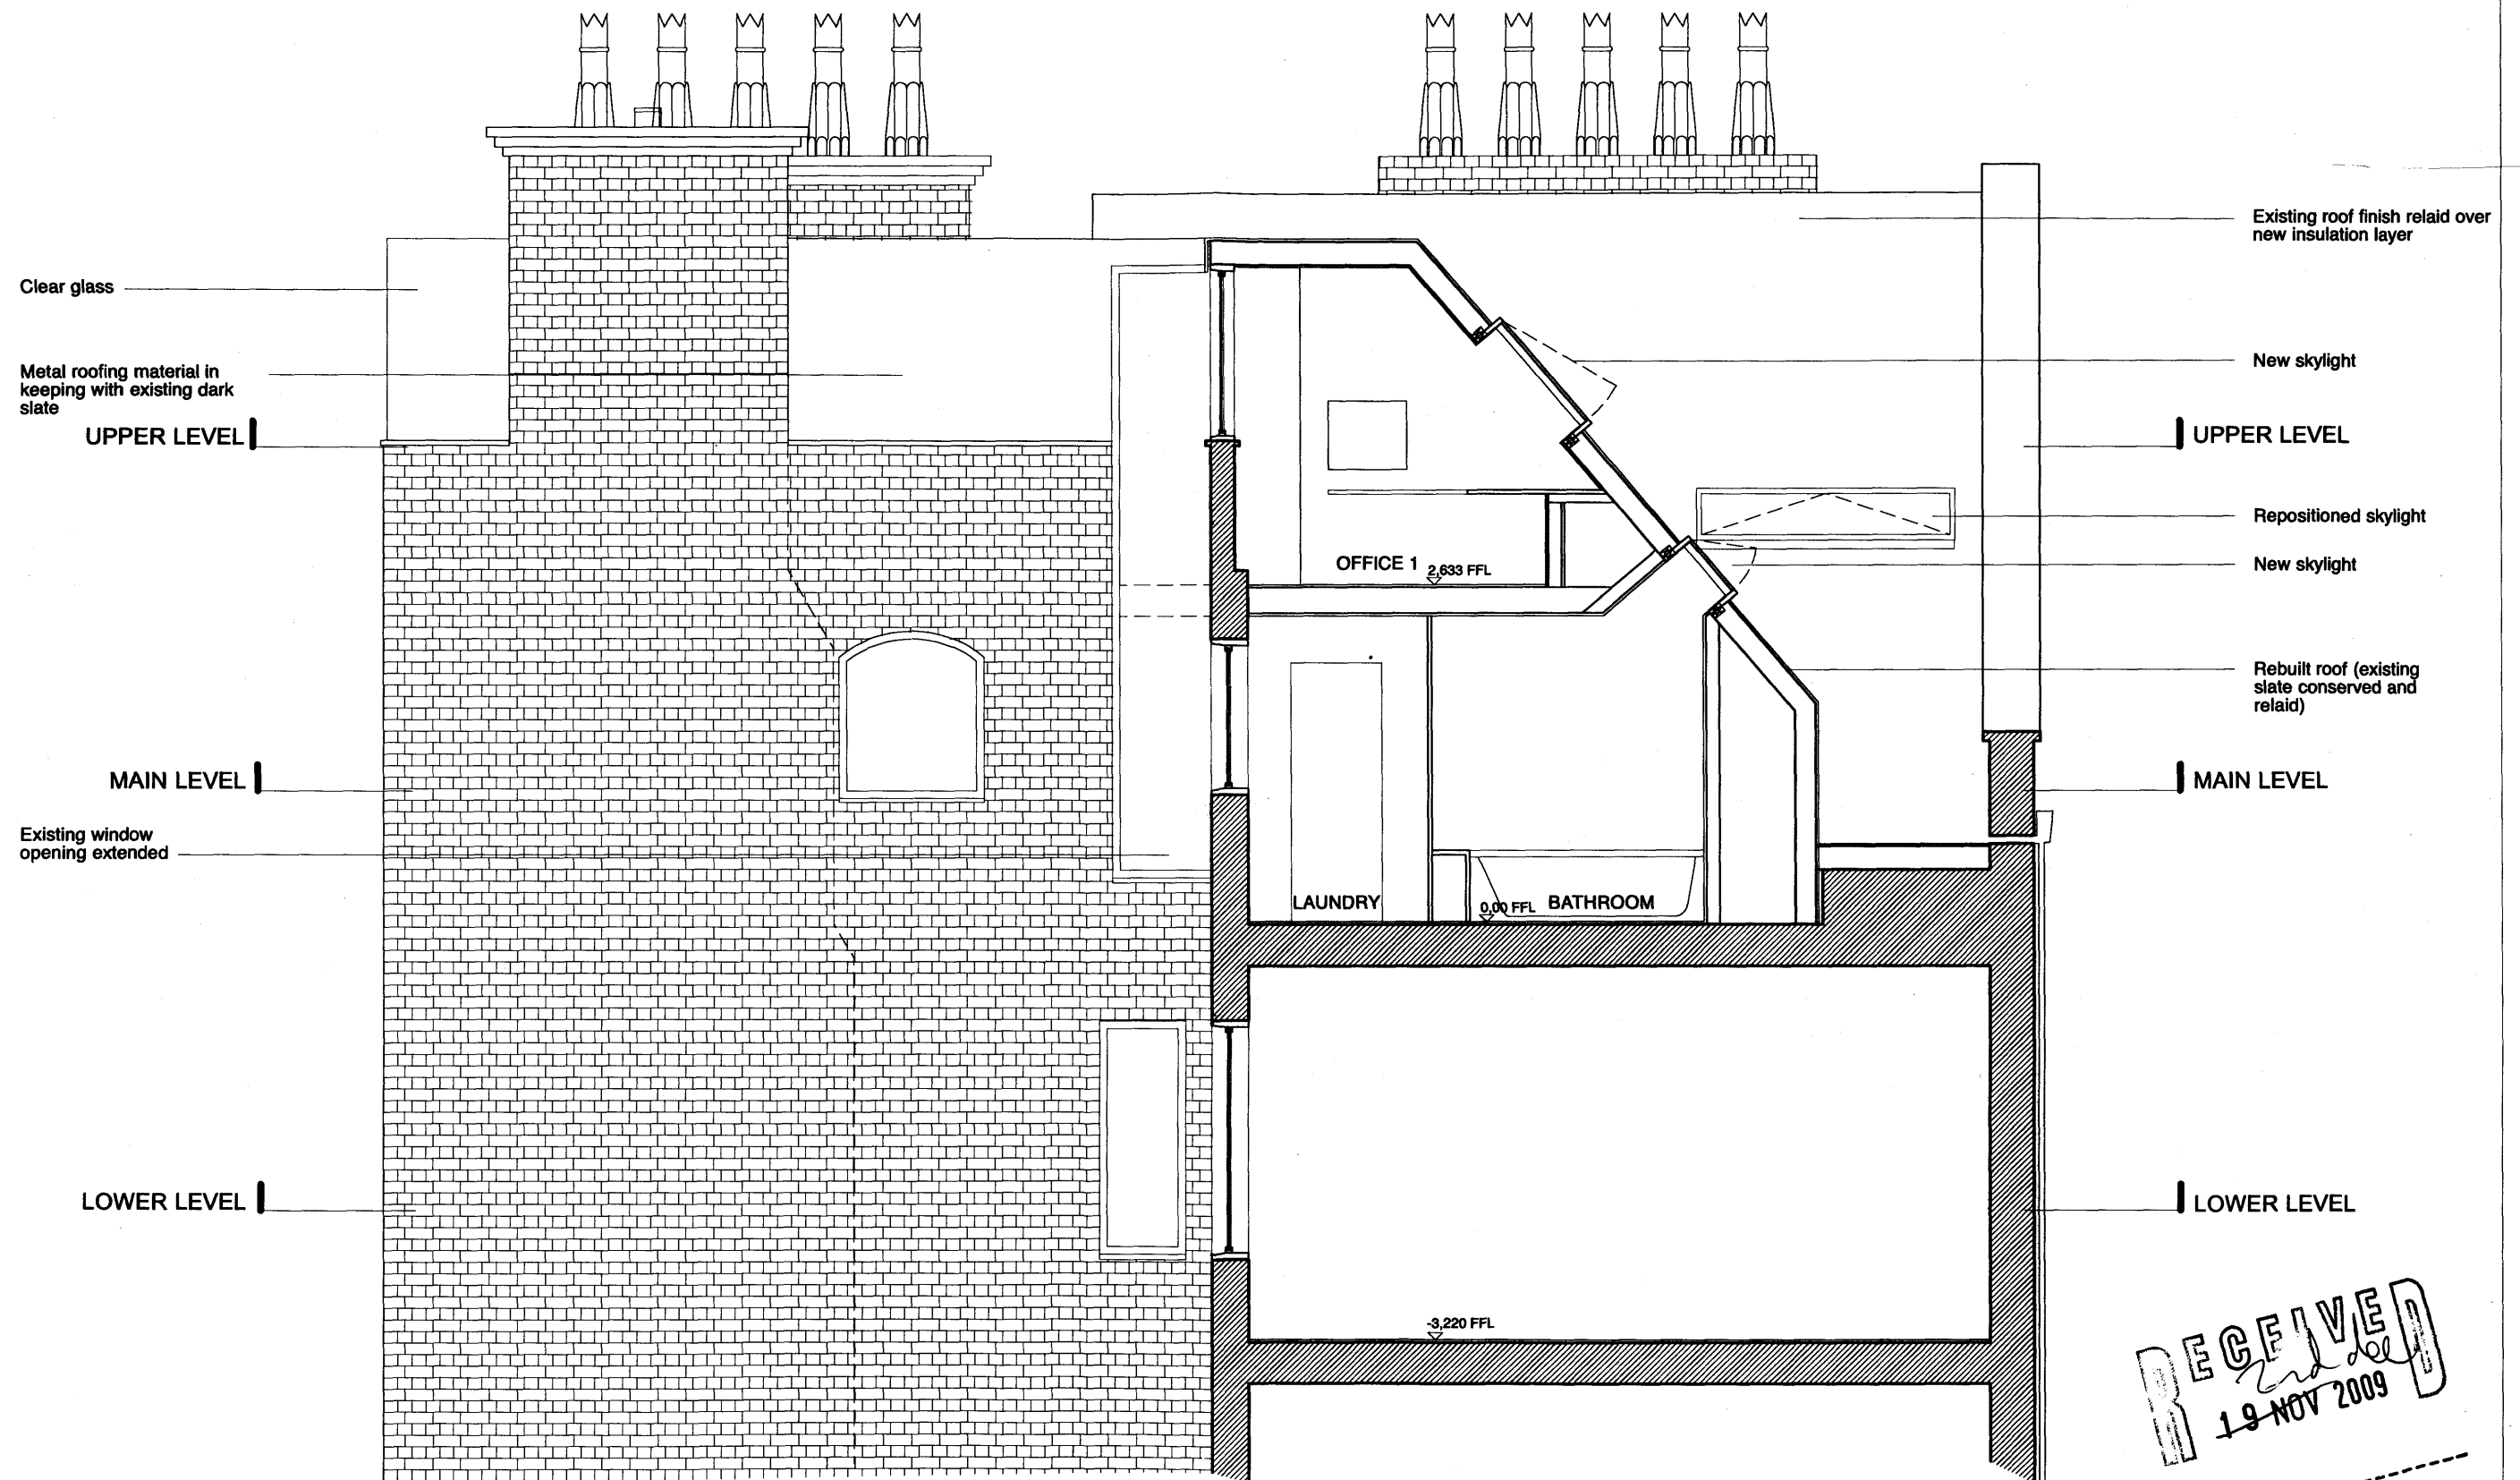

DRAWING: PROPOSED SECTION B-B

CLIENT: JOHN HARE / LISA JARDINE  
PROJECT: 275 JARDINE/HARE FLAT PT. 2

Drawings with Planning Consent

DRAWING NO: 275.026  
SCALE: 1:50 @ A3  
DATE: 31.07.08  
DRAWING STATUS: FOR PLANNING

McDowell+Benedetti

Karen House 1-11 Blenheim St London N1 6DL tel 020 7253 2807  
email@McDowellBenedetti.com fax 020 7480 2399