


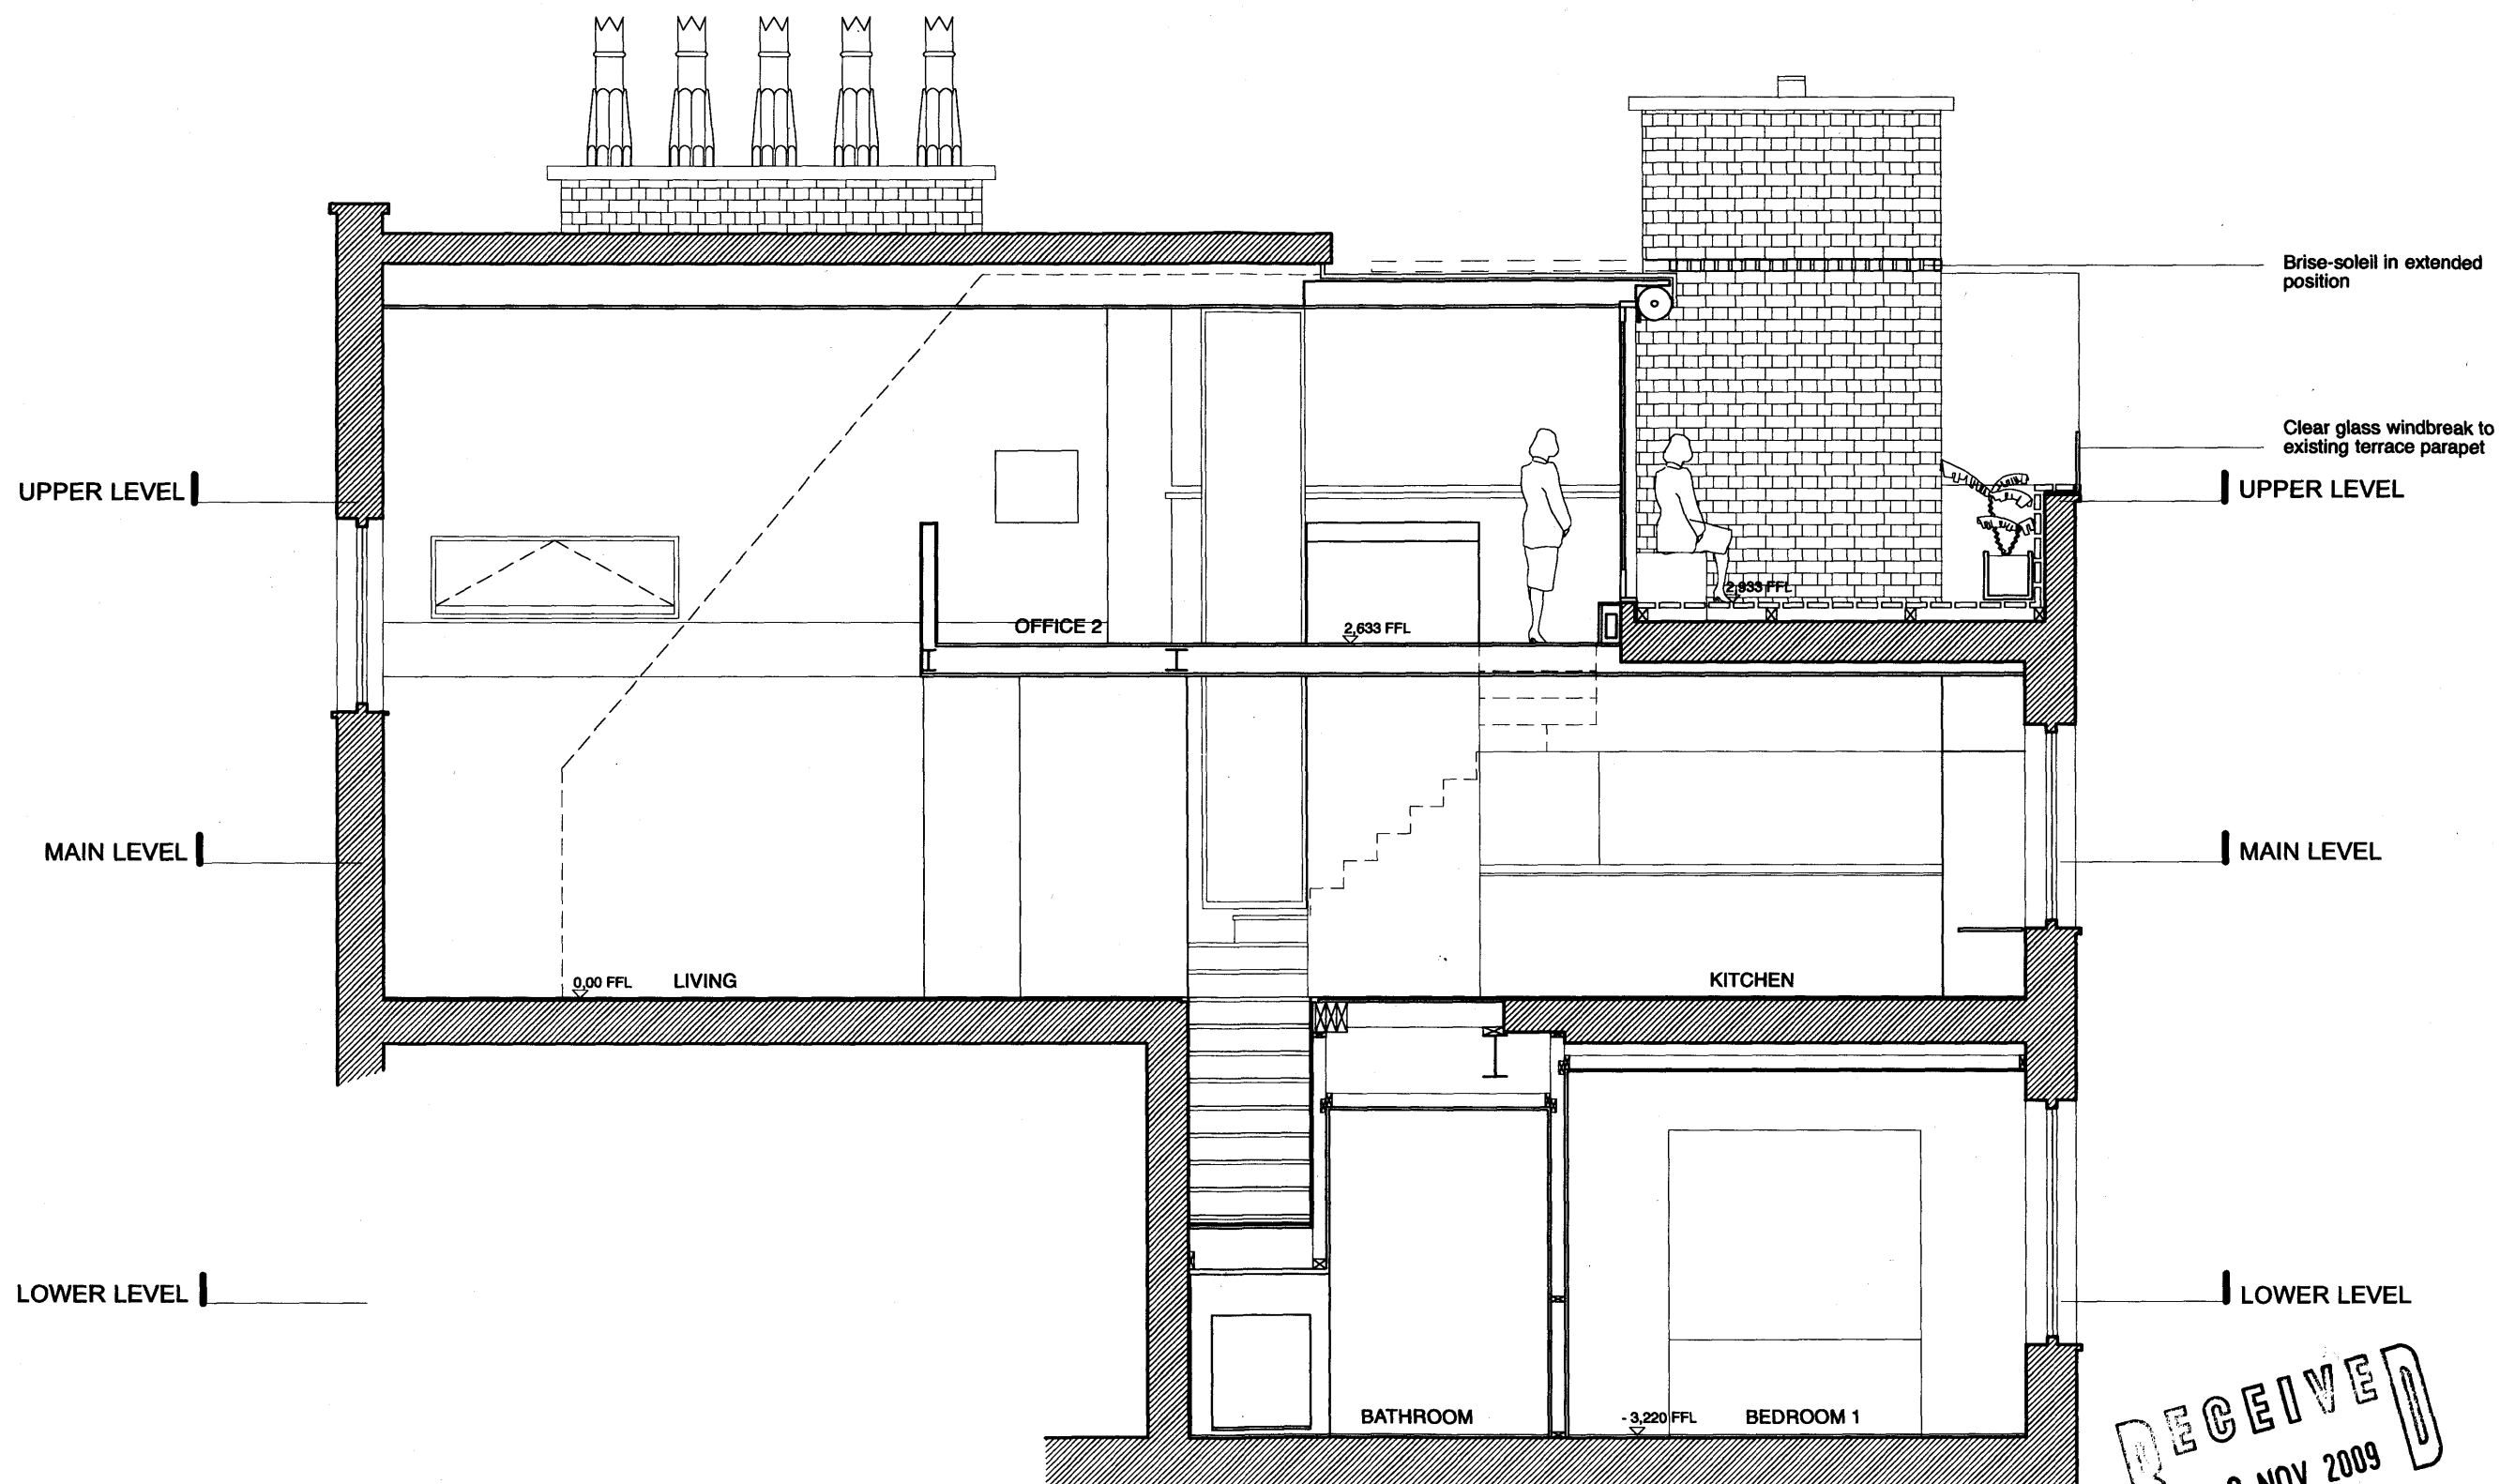

DRAWING: PROPOSED SECTION C-C
 CLIENT: JOHN HARE / LISA JARDINE
 PROJECT: 275 JARDINE/HARE FLAT PT. 2

Drawings with Planning Consent

DRAWING NO: 275.027
 SCALE: 1:50 @ A3
 DATE: 31.07.08
 DRAWING STATUS: FOR PLANNING

McDowell+Benedetti

Karen House 1-11 Bachee St London N1 6DL tel 020 7253 2807
 email@McDowellBenedetti.com fax 020 7480 2399