


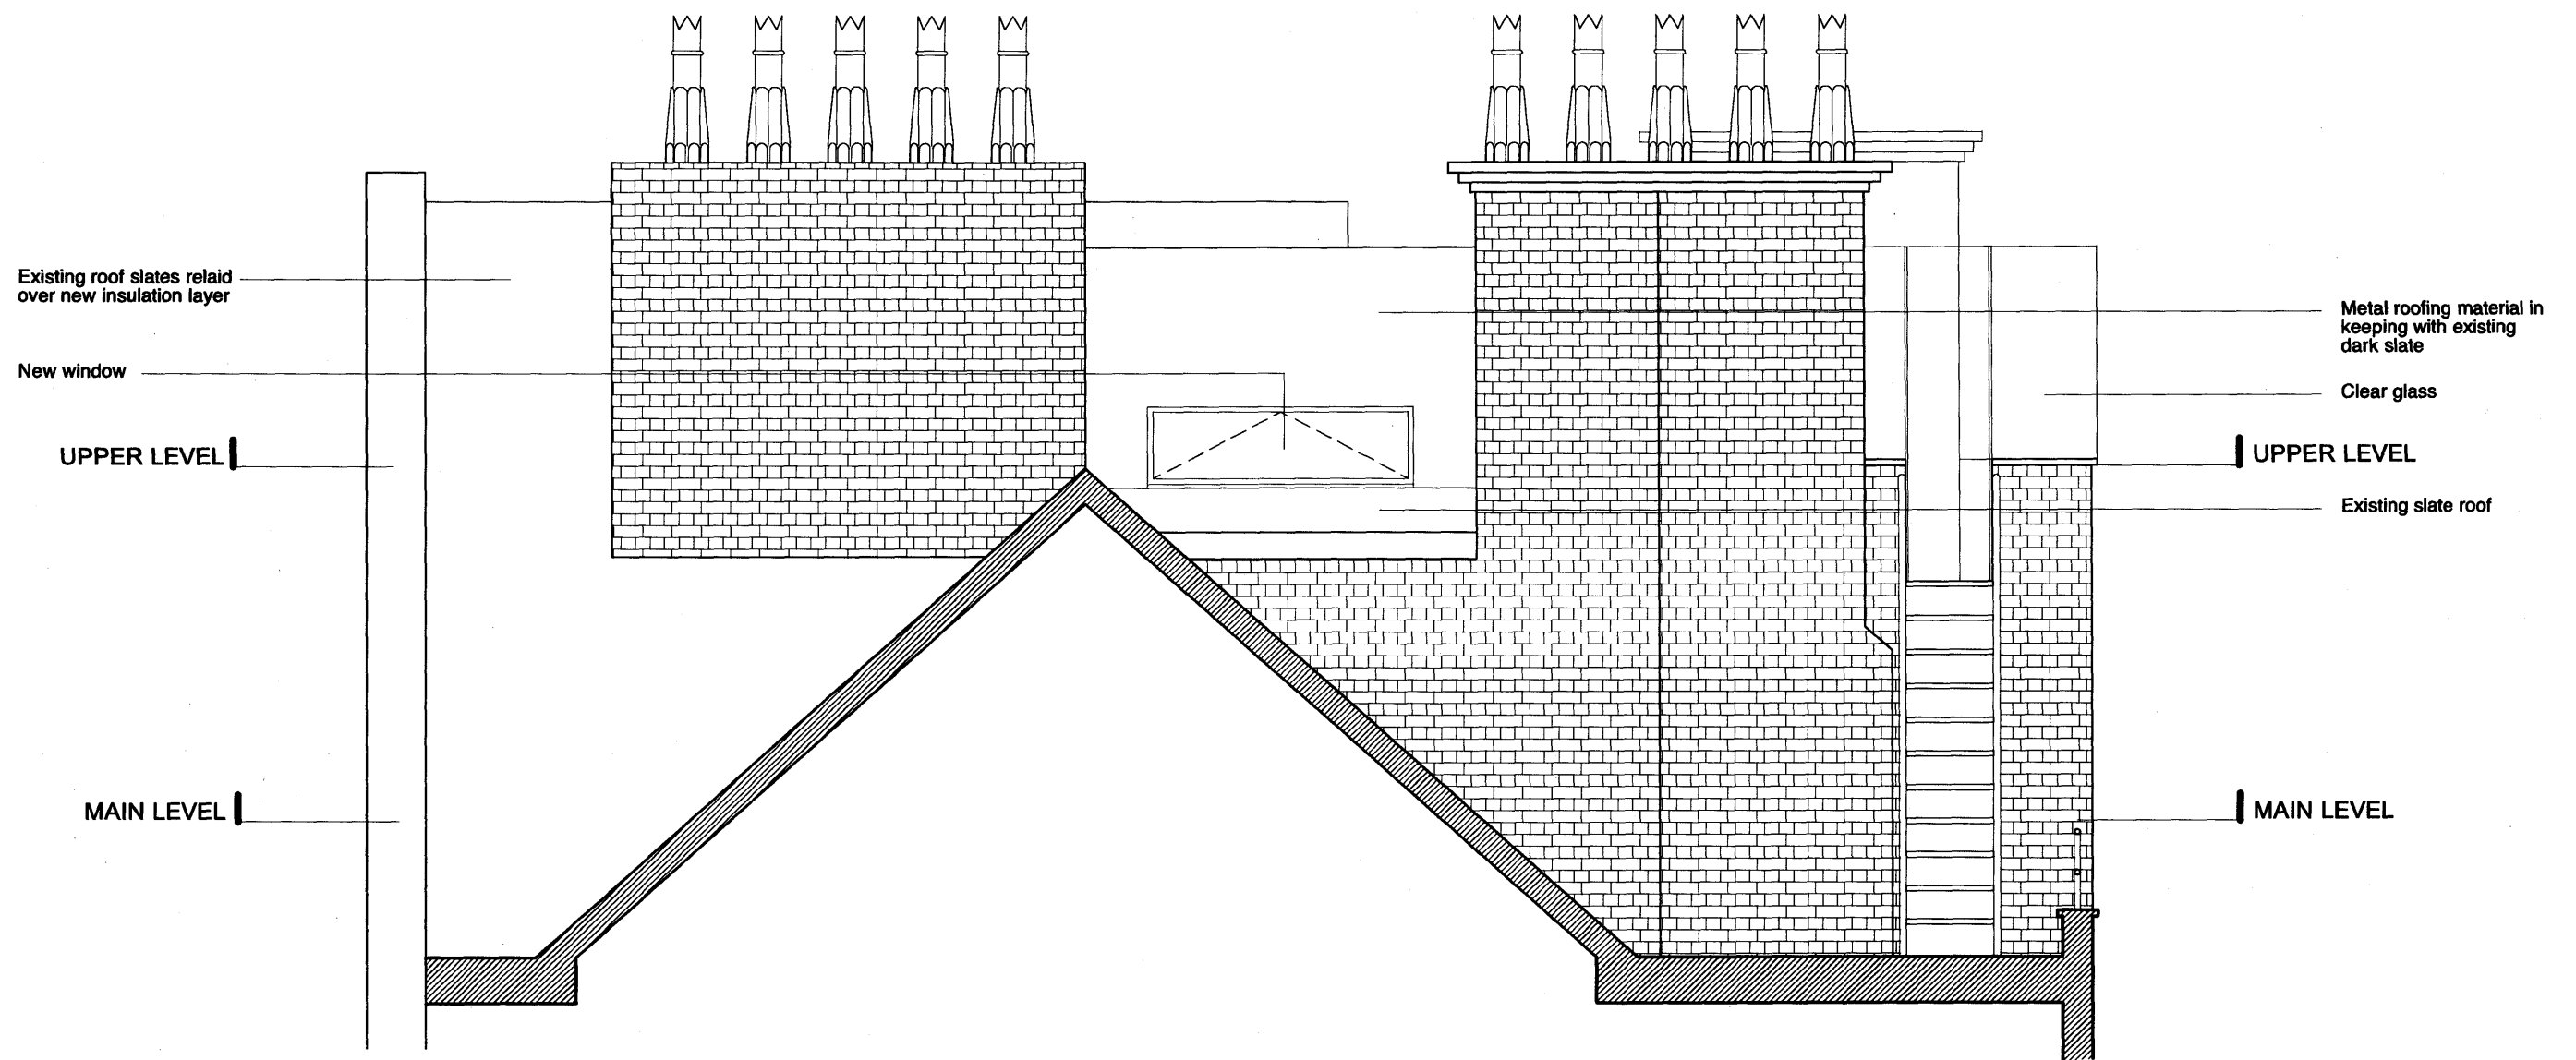

RECEIVED
19 NOV 2009

DRAWING: PROPOSED ELEVATION D-D

CLIENT: JOHN HARE / LISA JARDINE

PROJECT: 275 JARDINE/HARE FLAT PT. 2

Drawings with Planning Consent

DRAWING NO: 275.028
SCALE: 1:50 @ A3
DATE: 31.07.08
DRAWING STATUS: FOR PLANNING

McDowell+Benedetti

Karen House 1-11 Bachea St London N1 6DL tel 020 7253 2807
email@McDowellBenedetti.com fax 020 7493 2399