


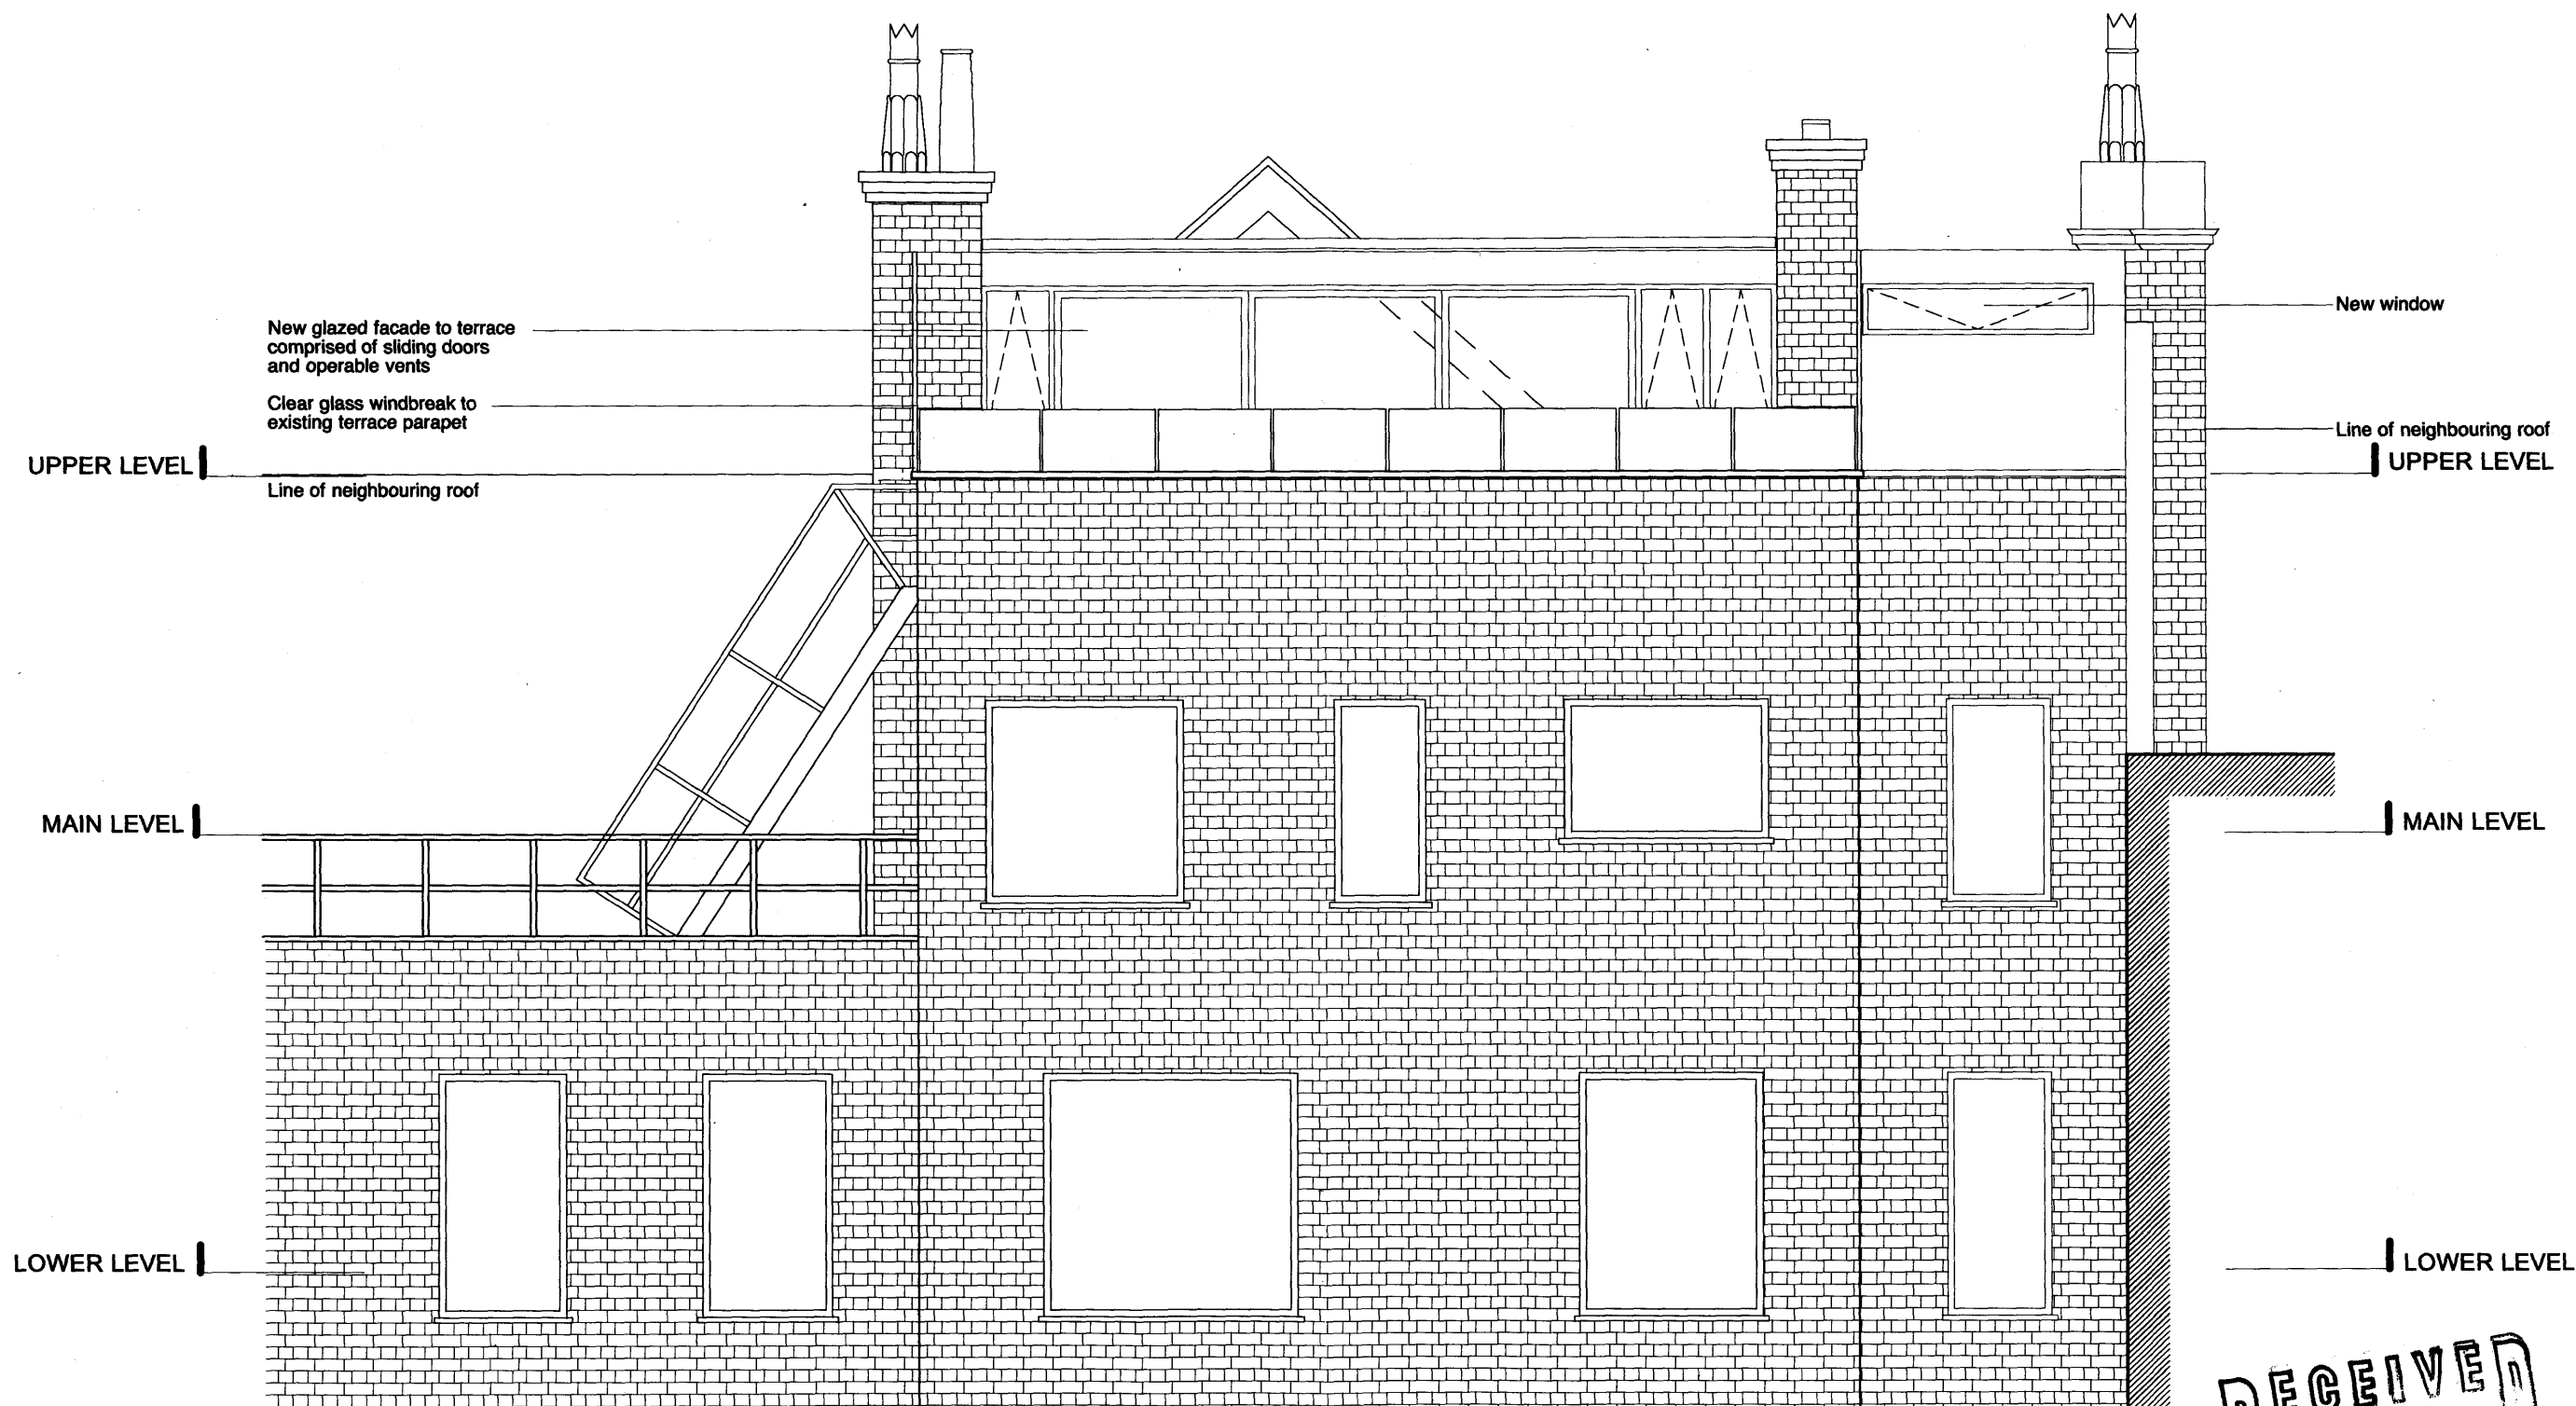

DRAWING: PROPOSED ELEVATION F-F

CLIENT: JOHN HARE / LISA JARDINE

PROJECT: 275 JARDINE/HARE FLAT PT. 2

Drawings with Planning Consent

DRAWING NO: 275.030

SCALE: 1:50 @ A3

DATE: 31.07.08

DRAWING STATUS: FOR PLANNING

McDowell+Benedetti

Karen House 1-11 Barches St London N1 6DL
email@McDowellBenedetti.com tel 020 7253 2807
fax 020 7490 2399