


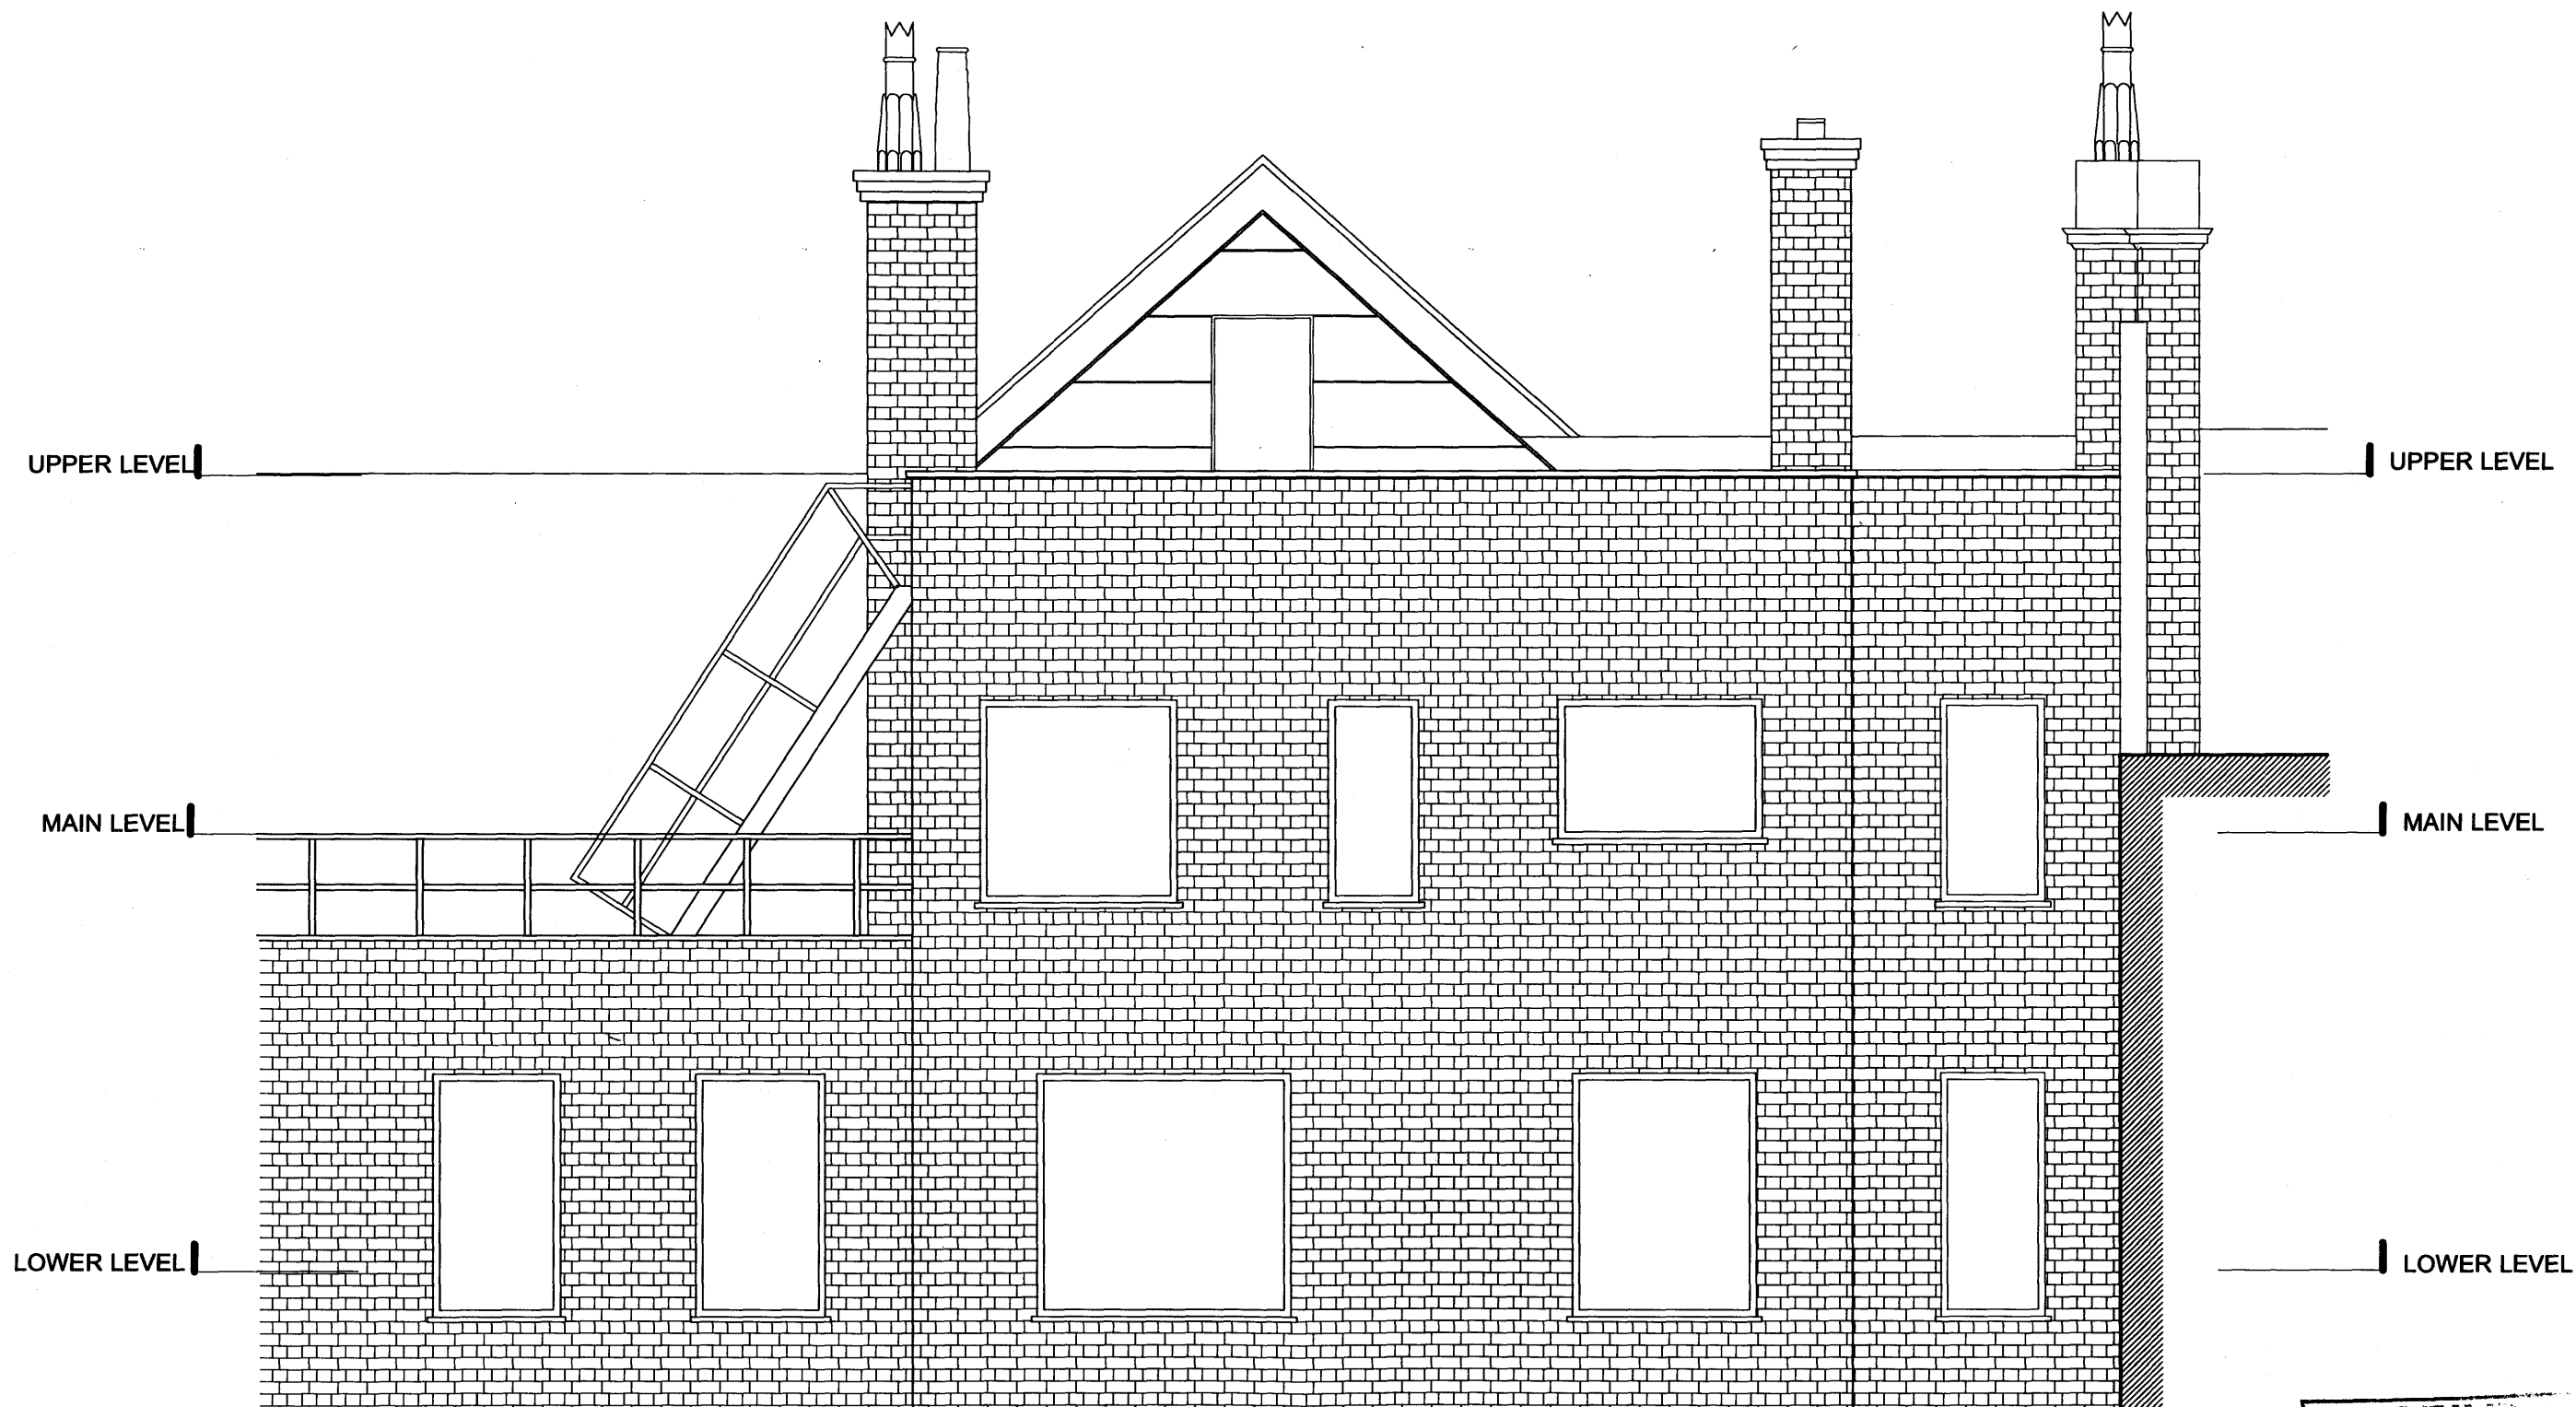

RECEIVED
- 2 DEC 2008

DRAWING: EXISTING ELEVATION F-F
CLIENT: JOHN HARE / LISA JARDINE
PROJECT: 275 JARDINE/HARE FLAT PT. 2

DRAWING NO: 275.070
SCALE: 1:50 @ A3
DATE: 31.07.08
DRAWING STATUS: FOR PLANNING

McDowell+Benedetti
Karen House 1-11 Bachea St London N1 6DL tel 020 7253 2807
email@McDowellBenedetti.com fax 020 7480 2390