
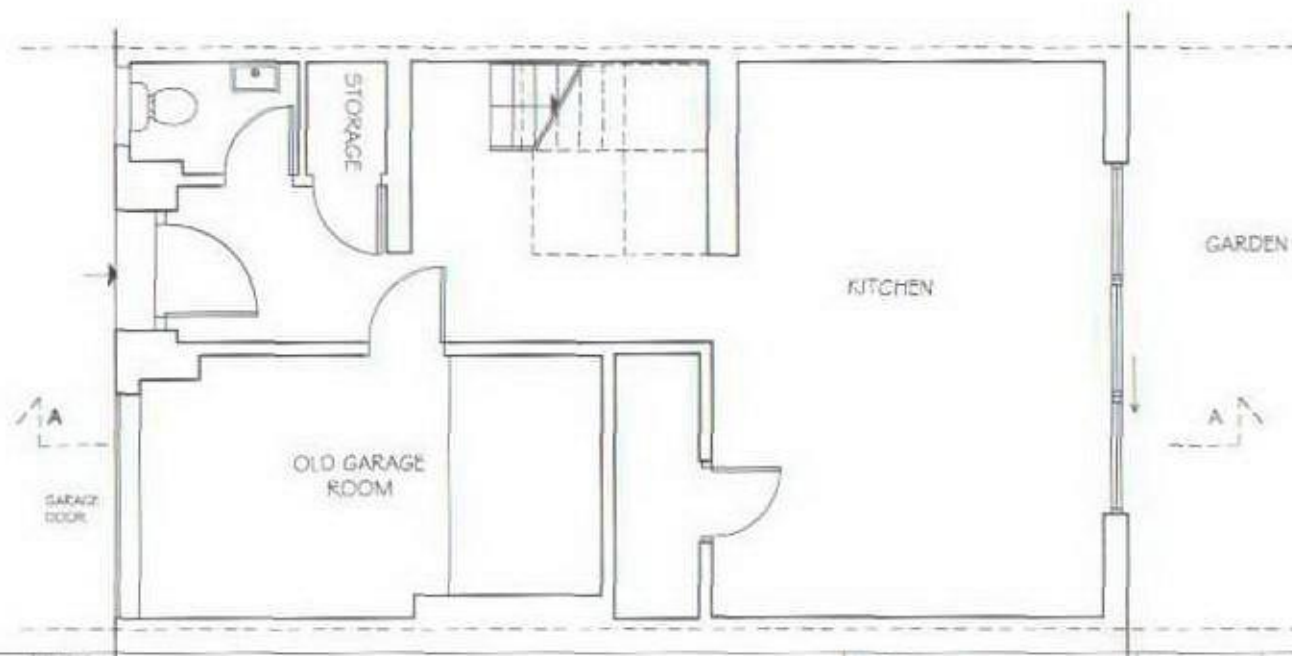


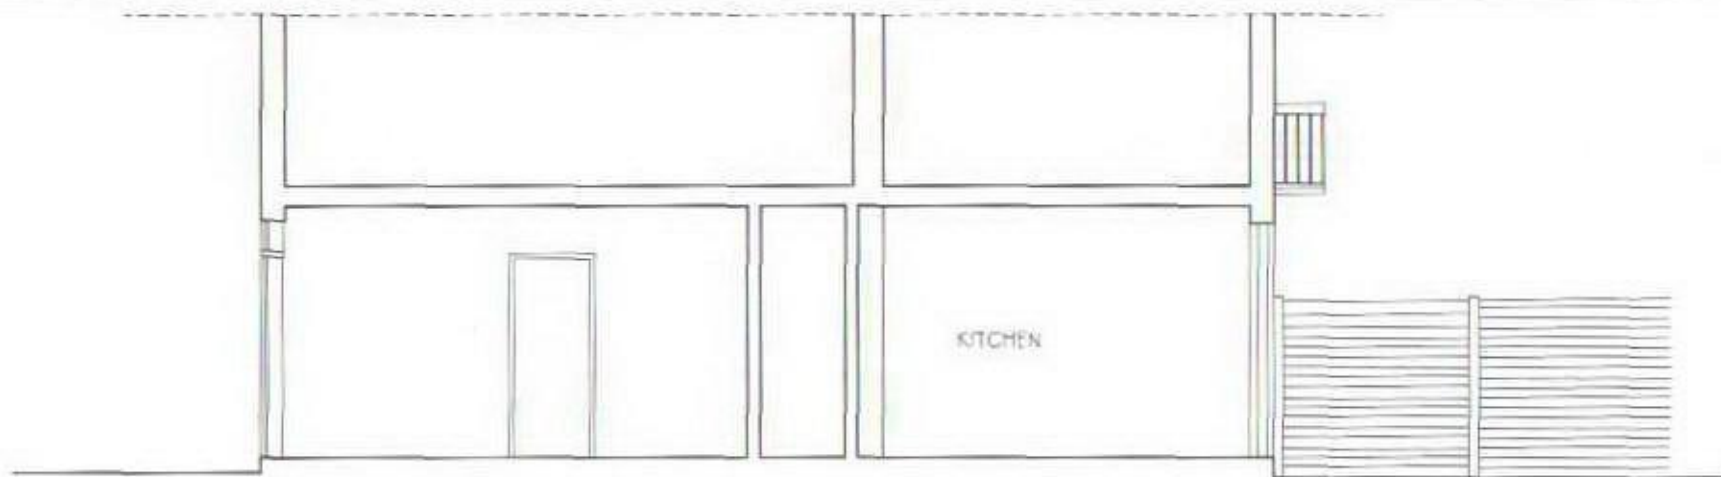

DO NOT SCALE FROM THIS DRAWING
THIS DRAWING IS COPYRIGHT

NOTES

REVISIONS

PROJECT:
14 ELLIOTT SQUARE
PRIMROSE HILL
LONDON NW3 3SU

DRAWING 112
GROUND FLOOR PLAN
LONG SECTION
as Existing

Scale:
1:50 @ A3

Draw No:
75-Dx2

Date:
12.11.09

Rev:

KASIA WHITFIELD
Design Consultant

Tel: 020 75869624
Mob: 07985 035333
email: Kasia_Whitfield@hotmail.com