



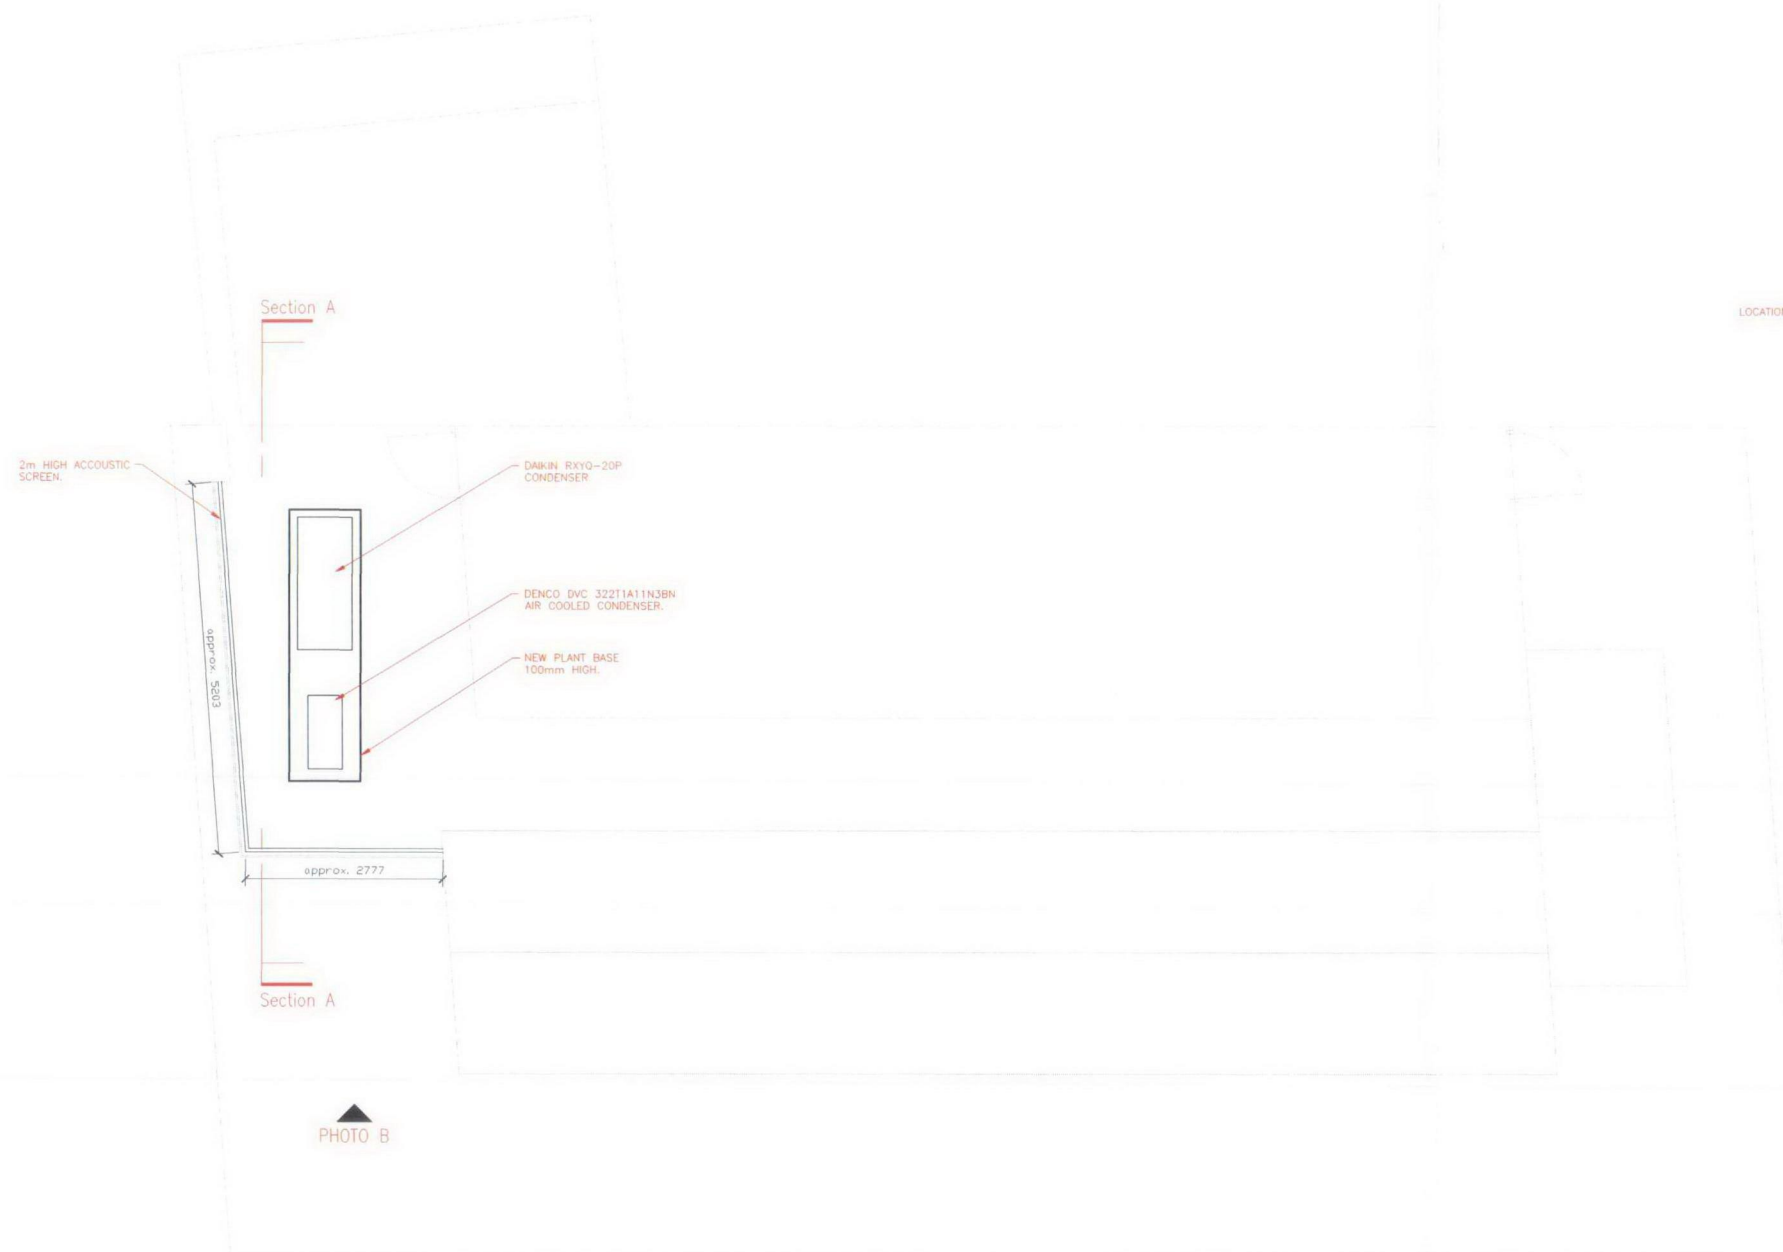

ROOF PLAN

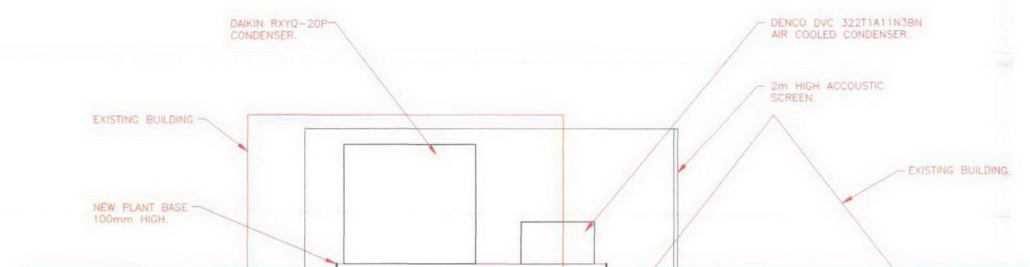

SECTION A-A

LOCATION



PHOTO A — EXTERNAL FACADES

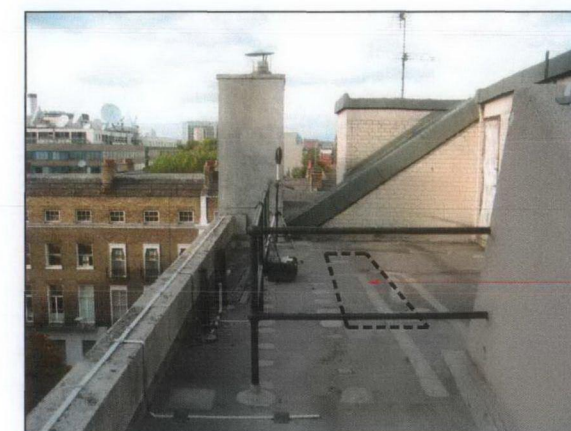


PHOTO B — AREA FOR NEW PLANT

NEW PLANT
BASE WITH
CONDENSERS

T1	SKJ	PRE	TENDER ISSUE	12/11/09
no.	by	chk.	revision	date

Wilson Mason and Partners

3 Chandos Street, Cavendish Square, London W1G 9JU
tel: 020 7637 1501 fax: 020 7631 0325

project
UCL
ION
Rockefeller Library

title
ROOF PLAN

wh	chk	4862-L(00)04	T1
26.10.09	1.08.01	no.	rev.