
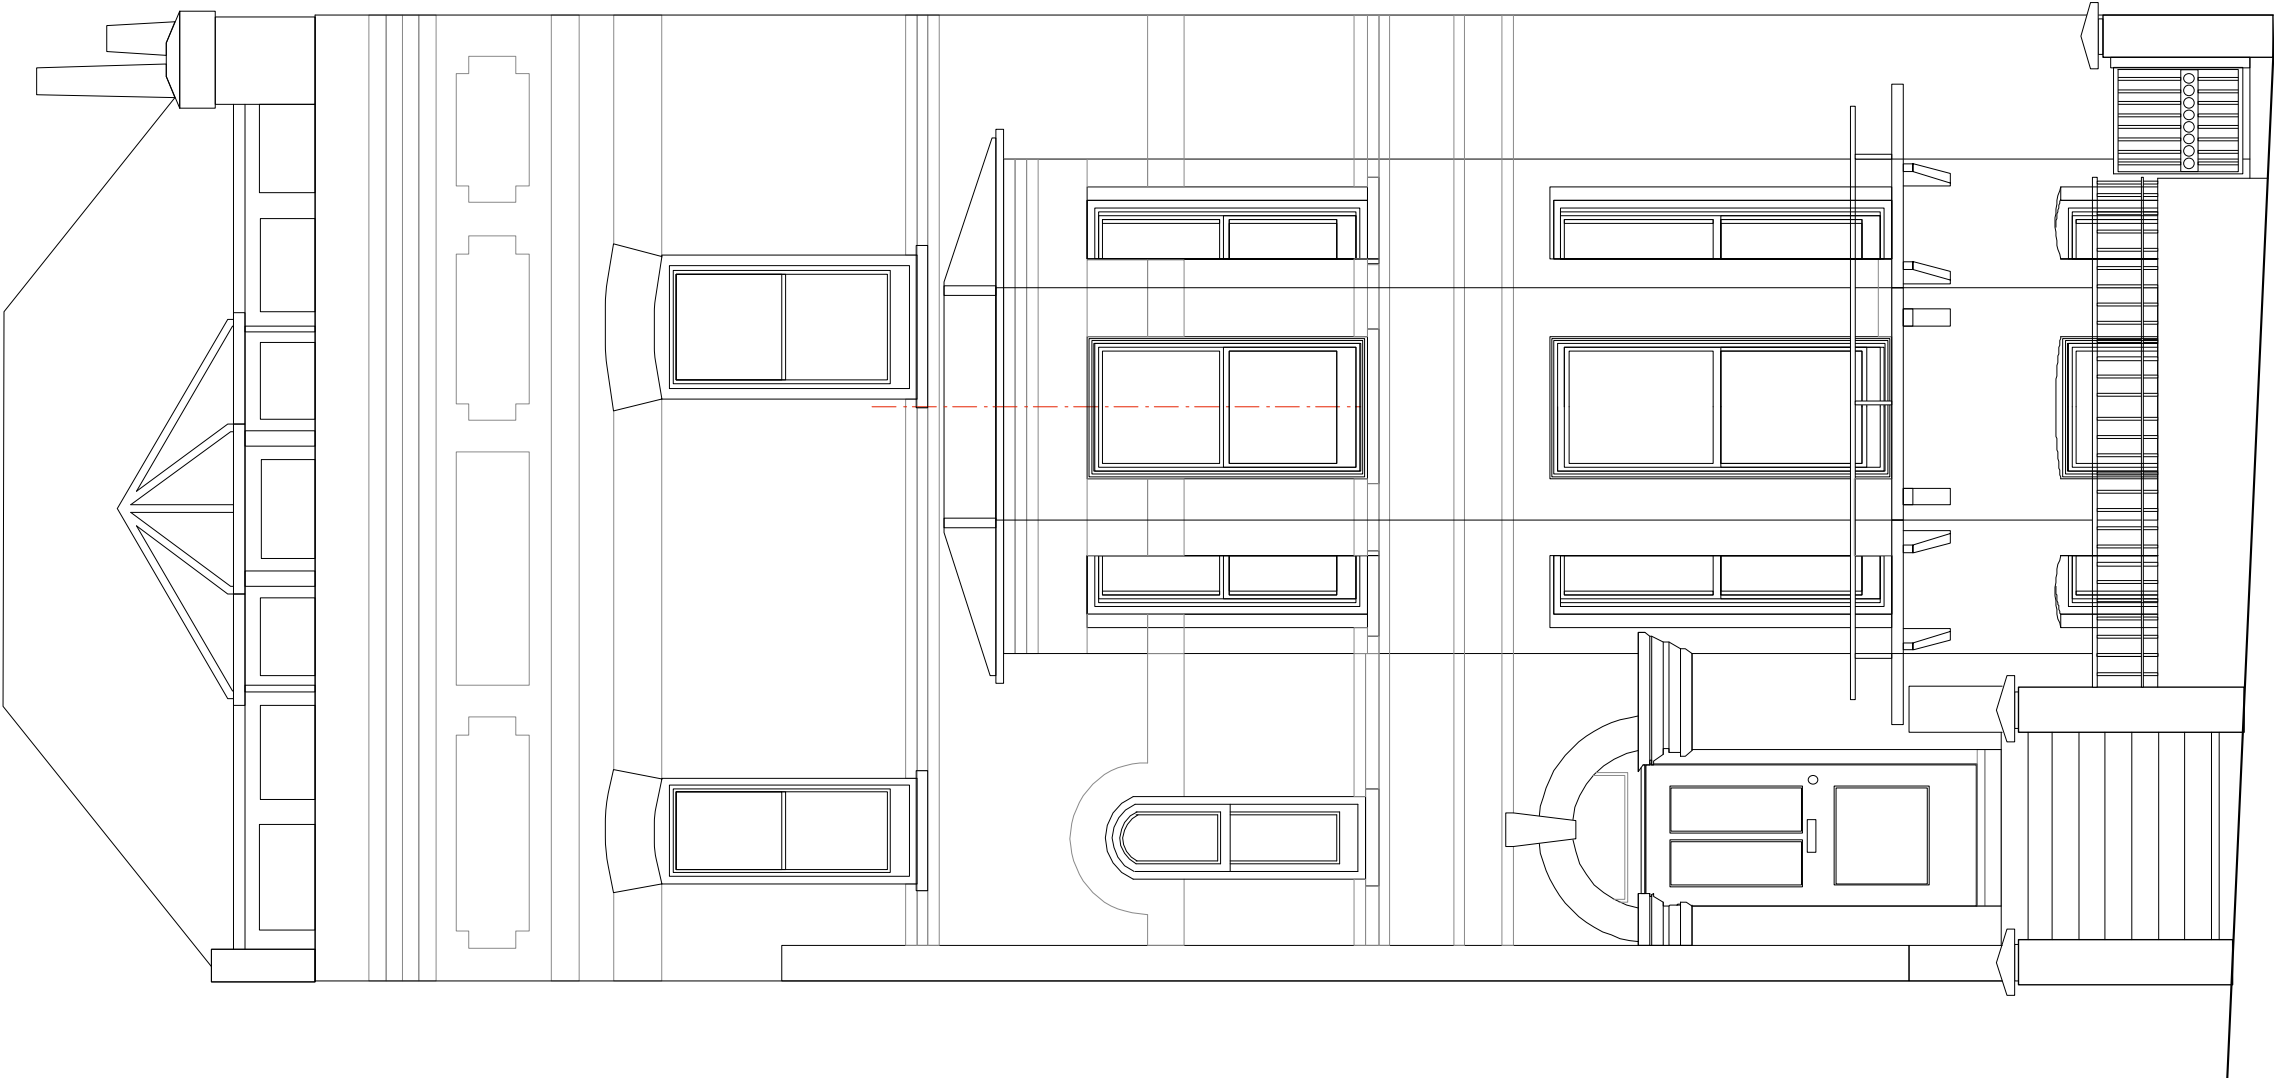


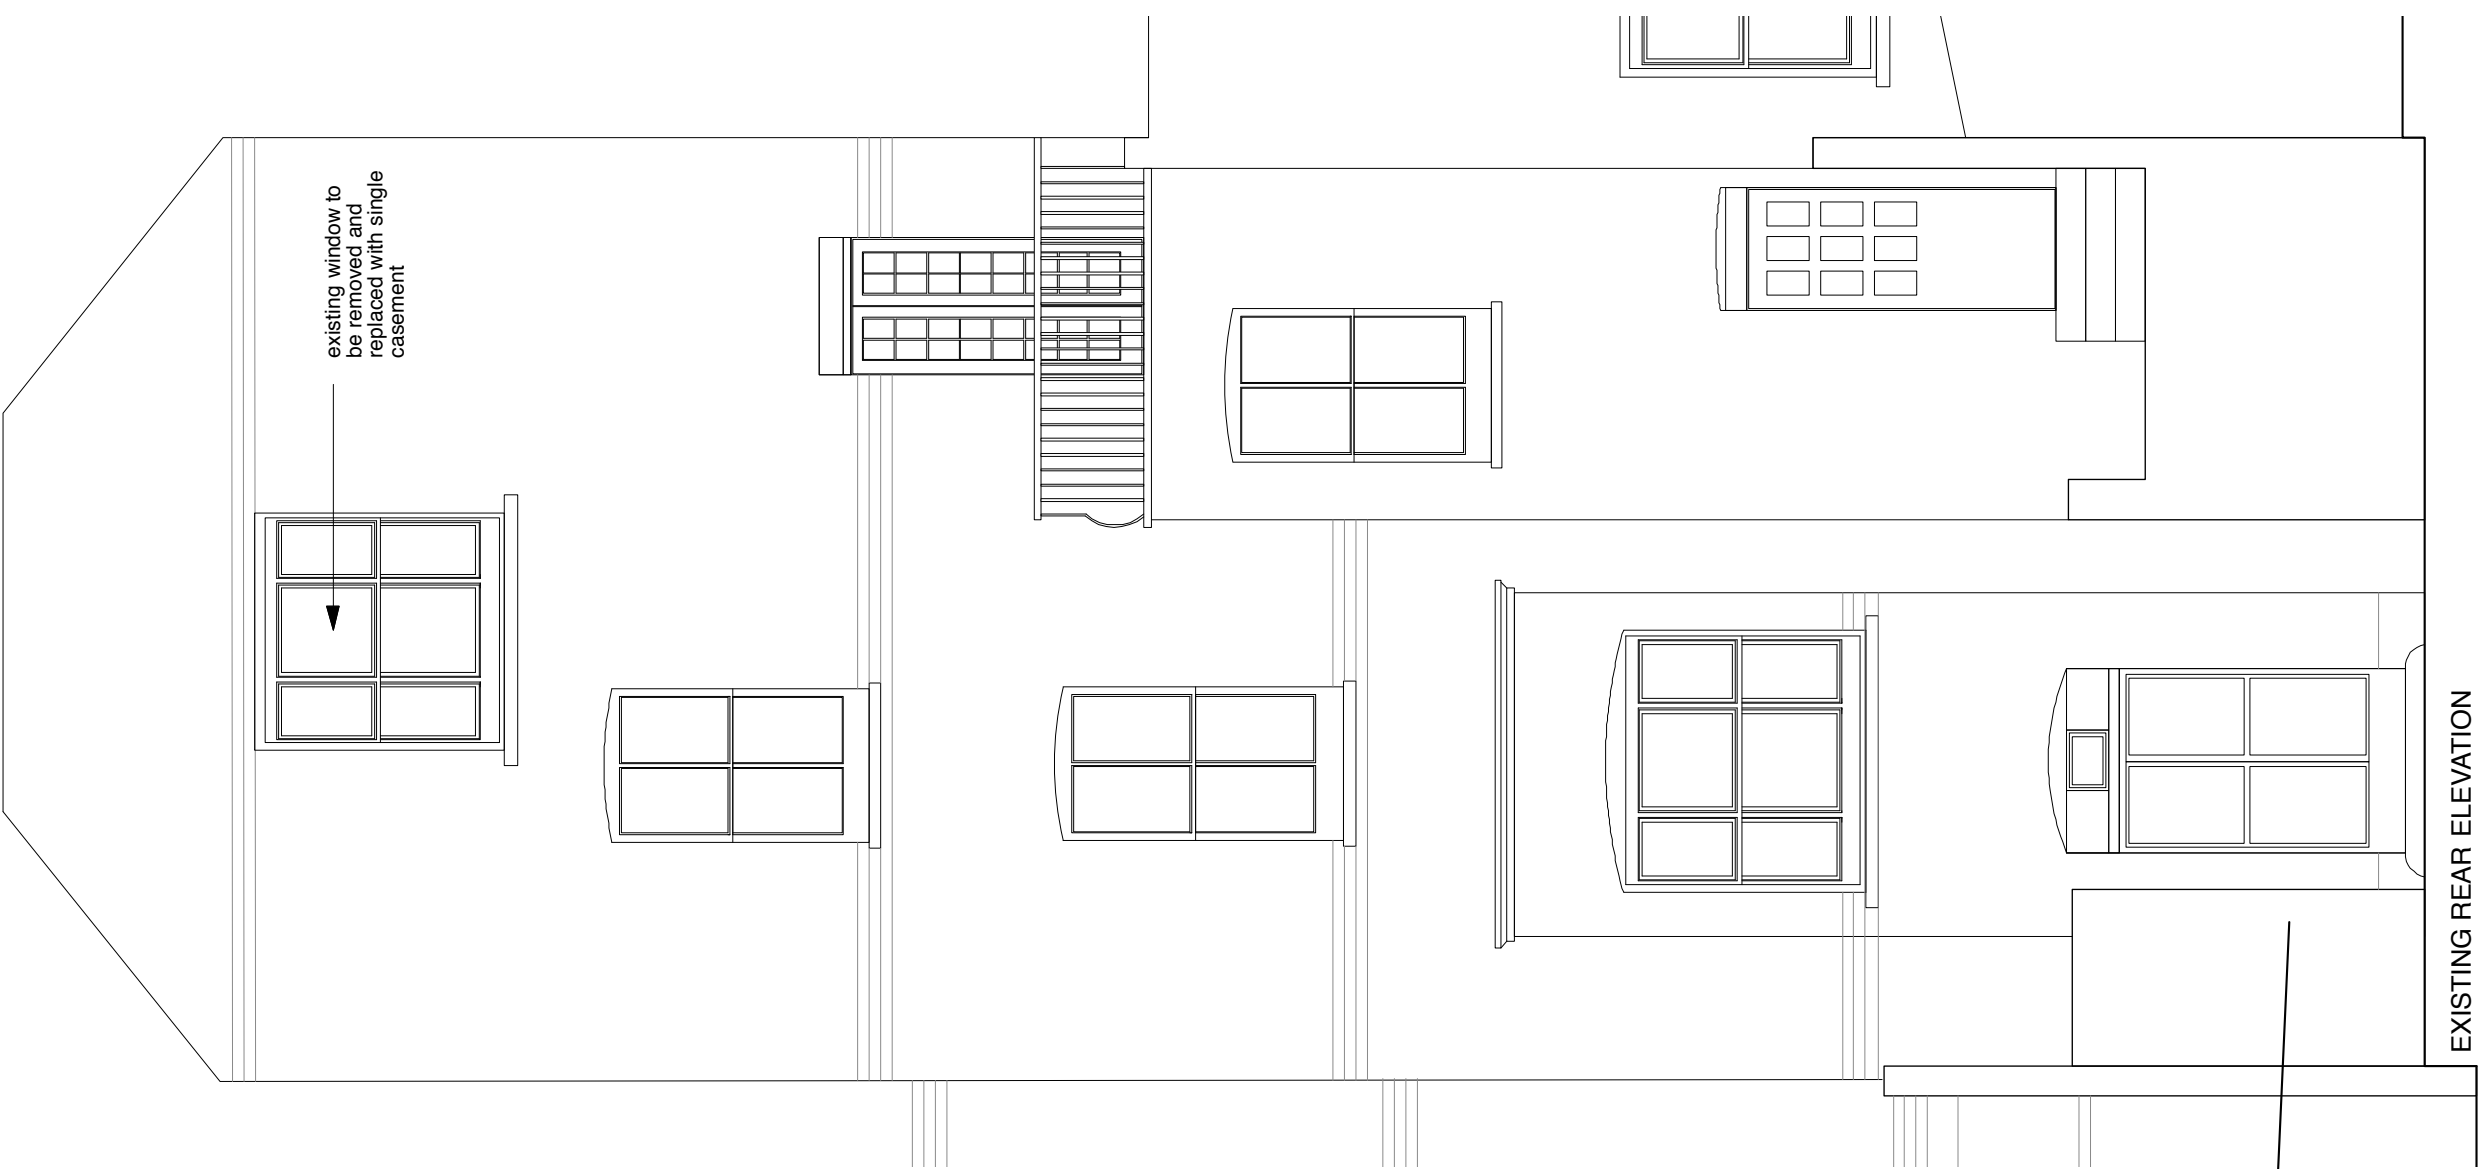

EXISTING STREET ELEVATION

EXISTING REAR ELEVATION

NO.	DATE.	NOTE.
REVISIONS		
PROJ.	10 Gayton Road Hampstead London NW3 1TX	
CLIENT	Dan & Joy Marovitz	
REF. NO.	080	
	enclosure 6 shardeloes road London SE14 6NZ T/F 020 84691969 E: mail@enclosure.org.uk	
TITLE	EXISTING ELEVATIONS	
DWG	080	(P)02
DATE	NOV 09	
SCALE	1:50@A3	