




PROPOSED REAR ELEVATION

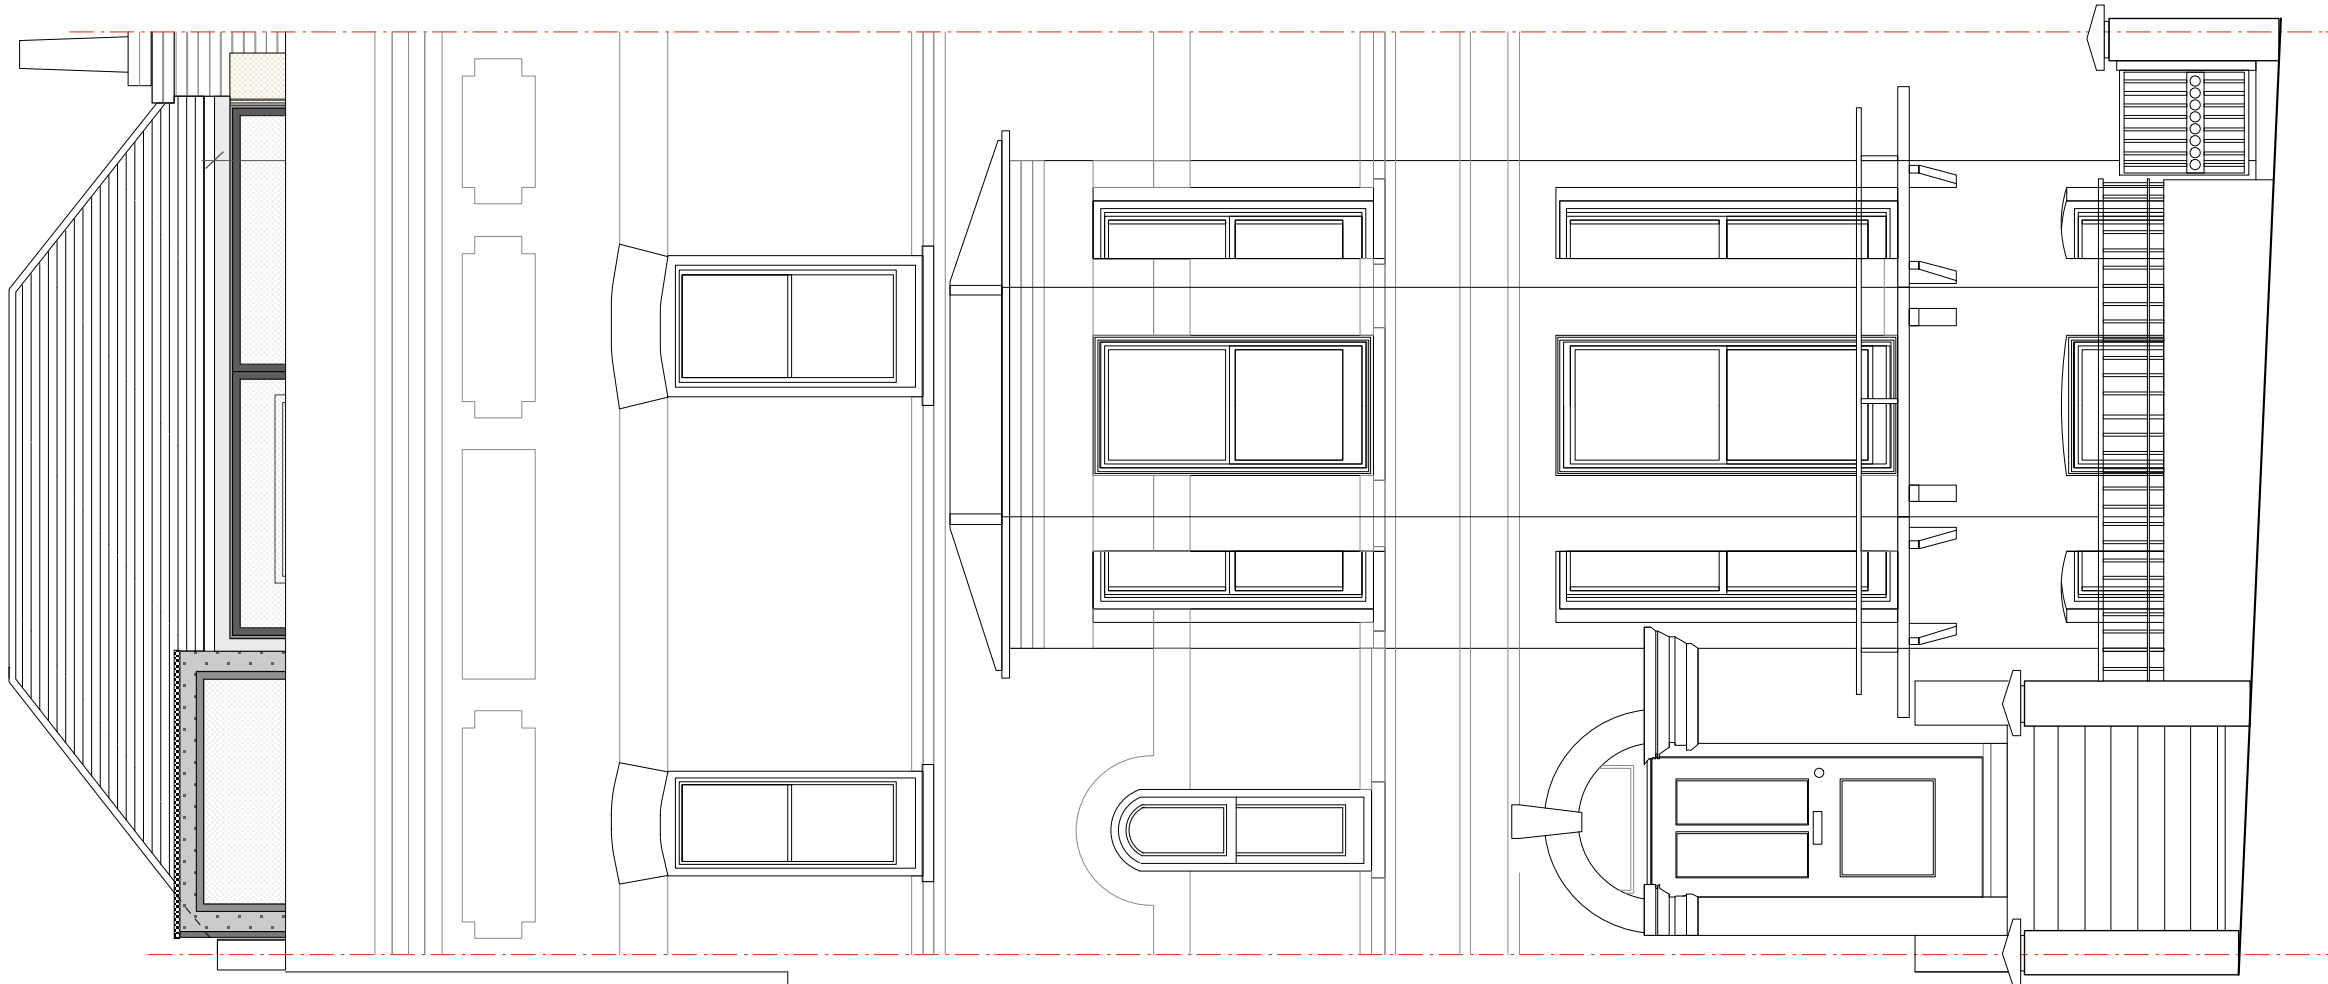

PROPOSED STREET ELEVATION

NO.	DATE.	NOTE.		
REVISIONS				
PROJ.	10 Gayton Road Hampstead London NW3 1TX			
CLIENT	Dan & Joy Marovitz			
REF. NO.	080			
	enclosure 6 shardeloes road London SE14 6NZ T/F 020 84691969 E: mail@enclosure.org.uk			
TITLE	PROPOSED ELEVATIONS			
DWG	080 (P)05			
DATE	NOV 09			
SCALE	1:50@A3			