





FRONT BOUNDARY WALL




FRONT

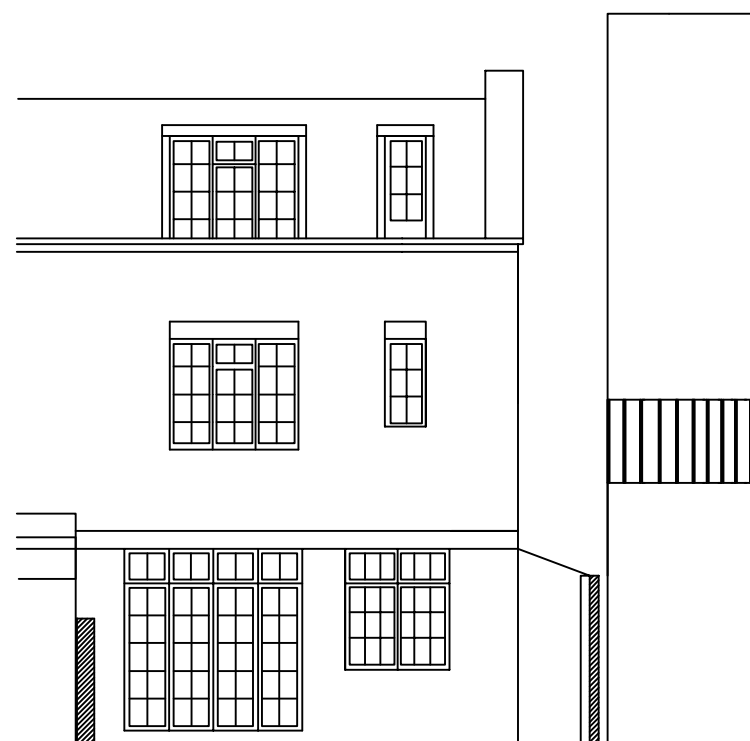


REAR

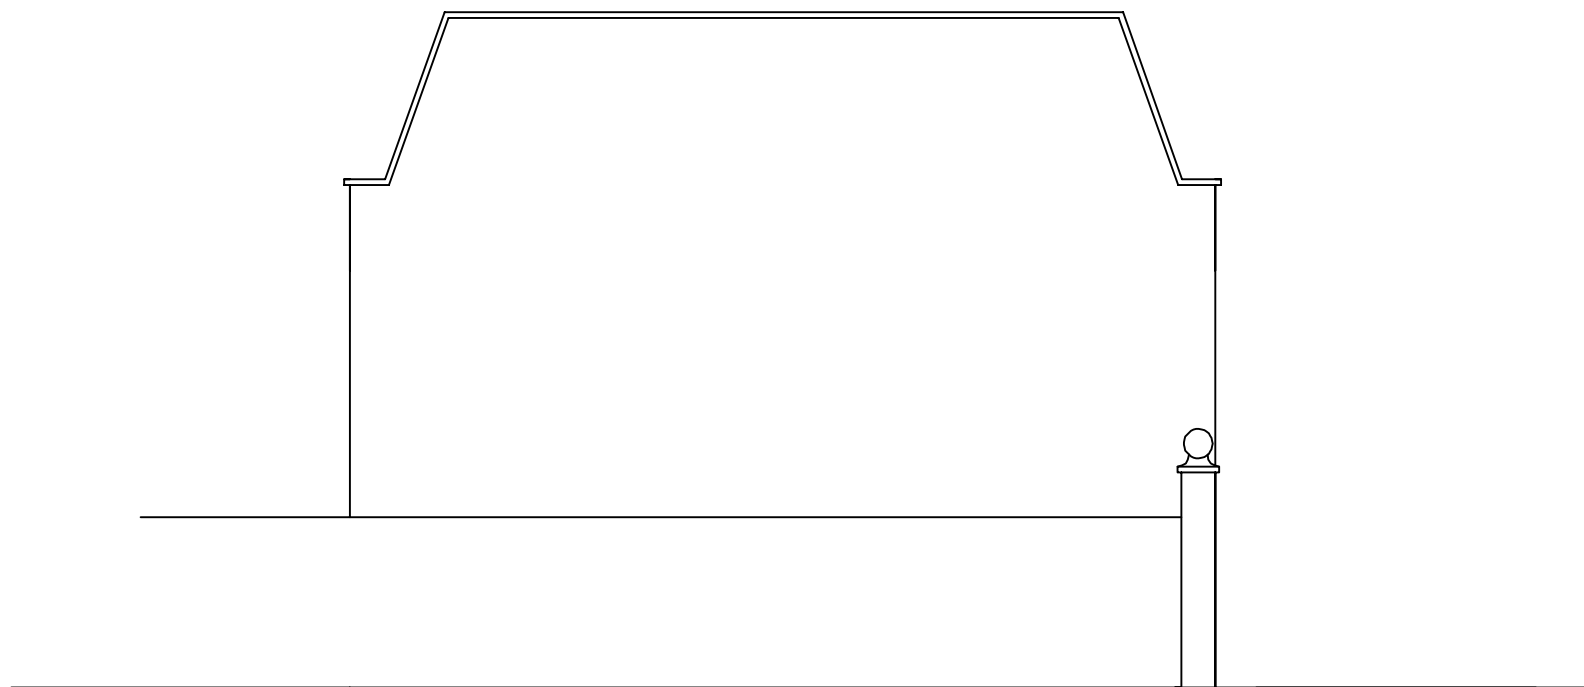


SIDE

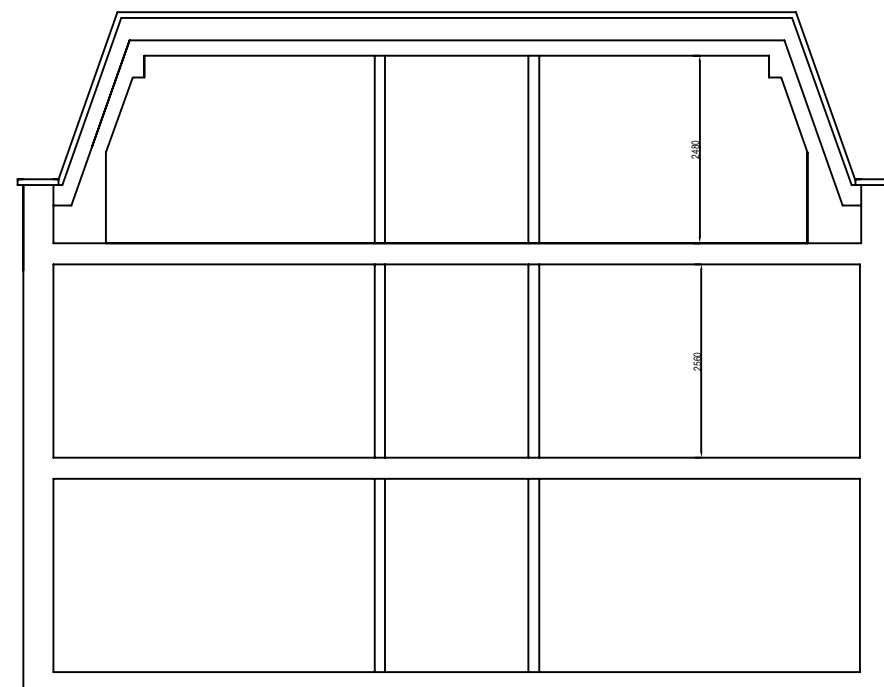


SECTION

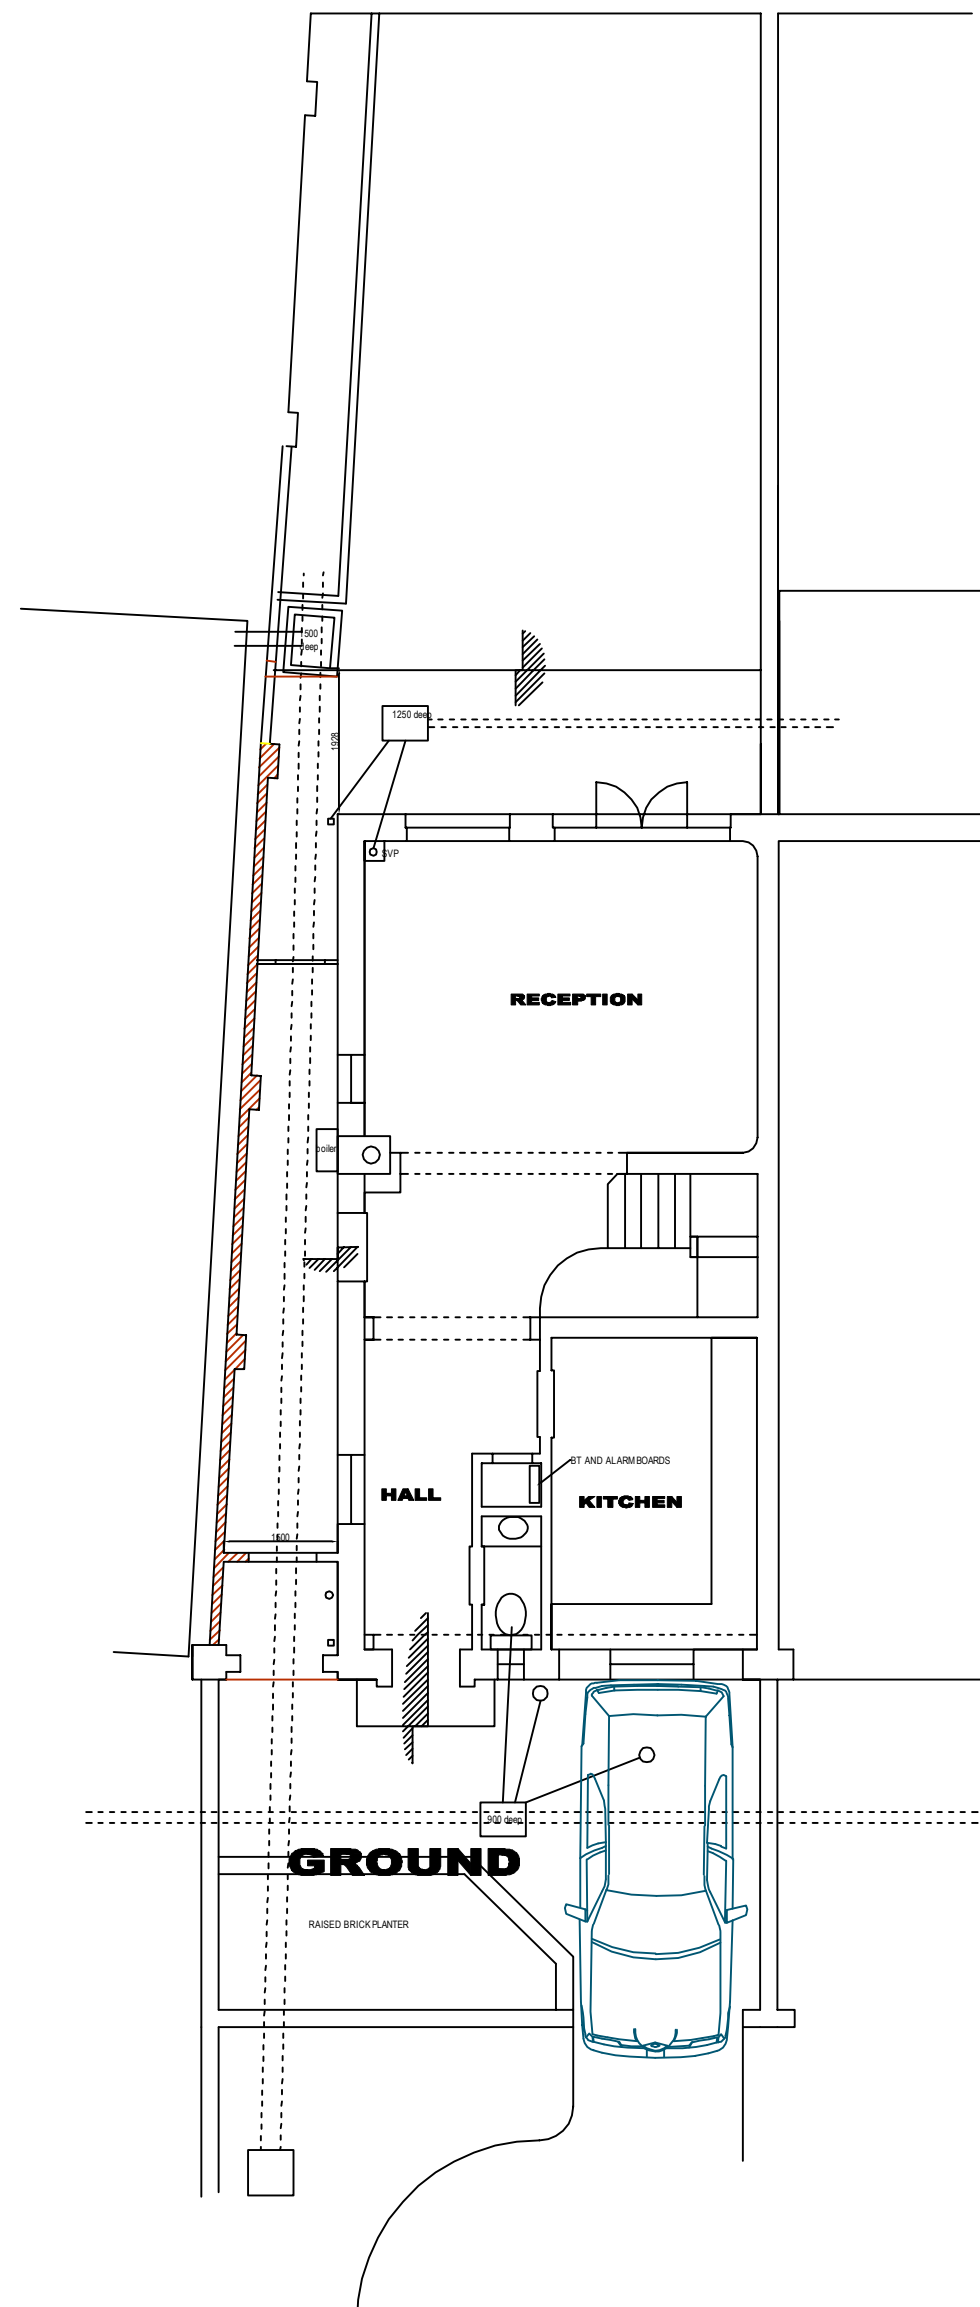

GROUND

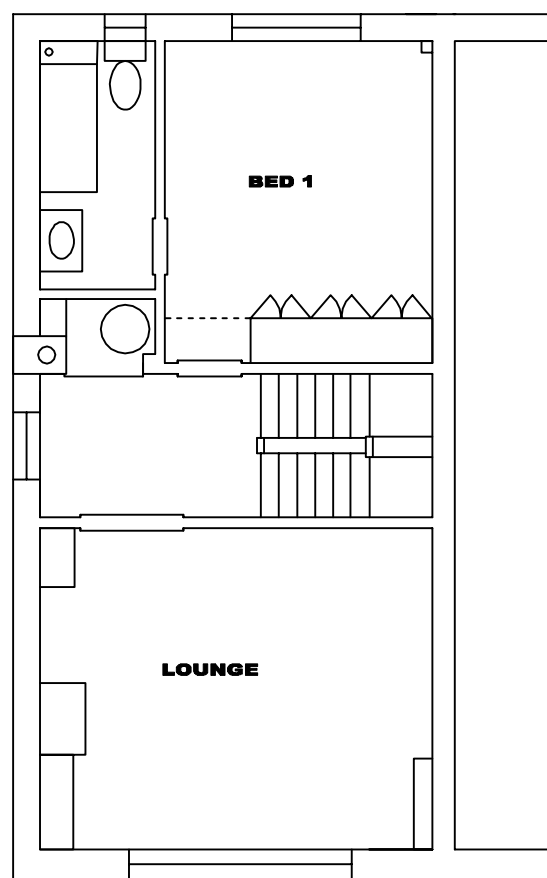

FIRST

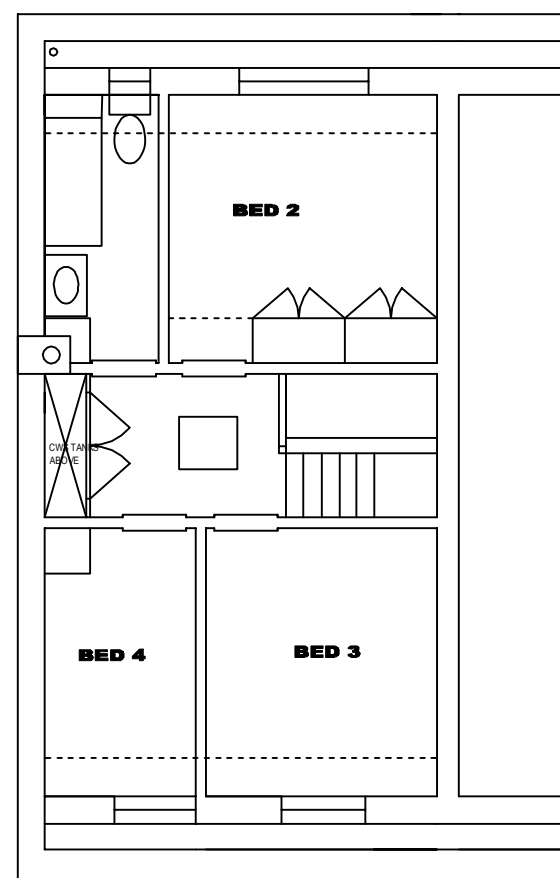


SECOND

01 planning update

12 FAIRFAX ROAD
London NW6 4HA
EXISTING

NJL DESIGN
architectural

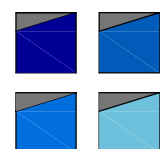

HUNTINGDON, CAMBS PE28 5YN
TEL/FAX 01455 773344
MOBILE 07836 789558
OFFICE @njl.design.co.uk

DRG NO.	09/05/00	VERSION	01
SCALE	1:100 on A1 paper		
DATE	08.02.09		