




FRONT BOUNDARY WALL




FRONT




REAR

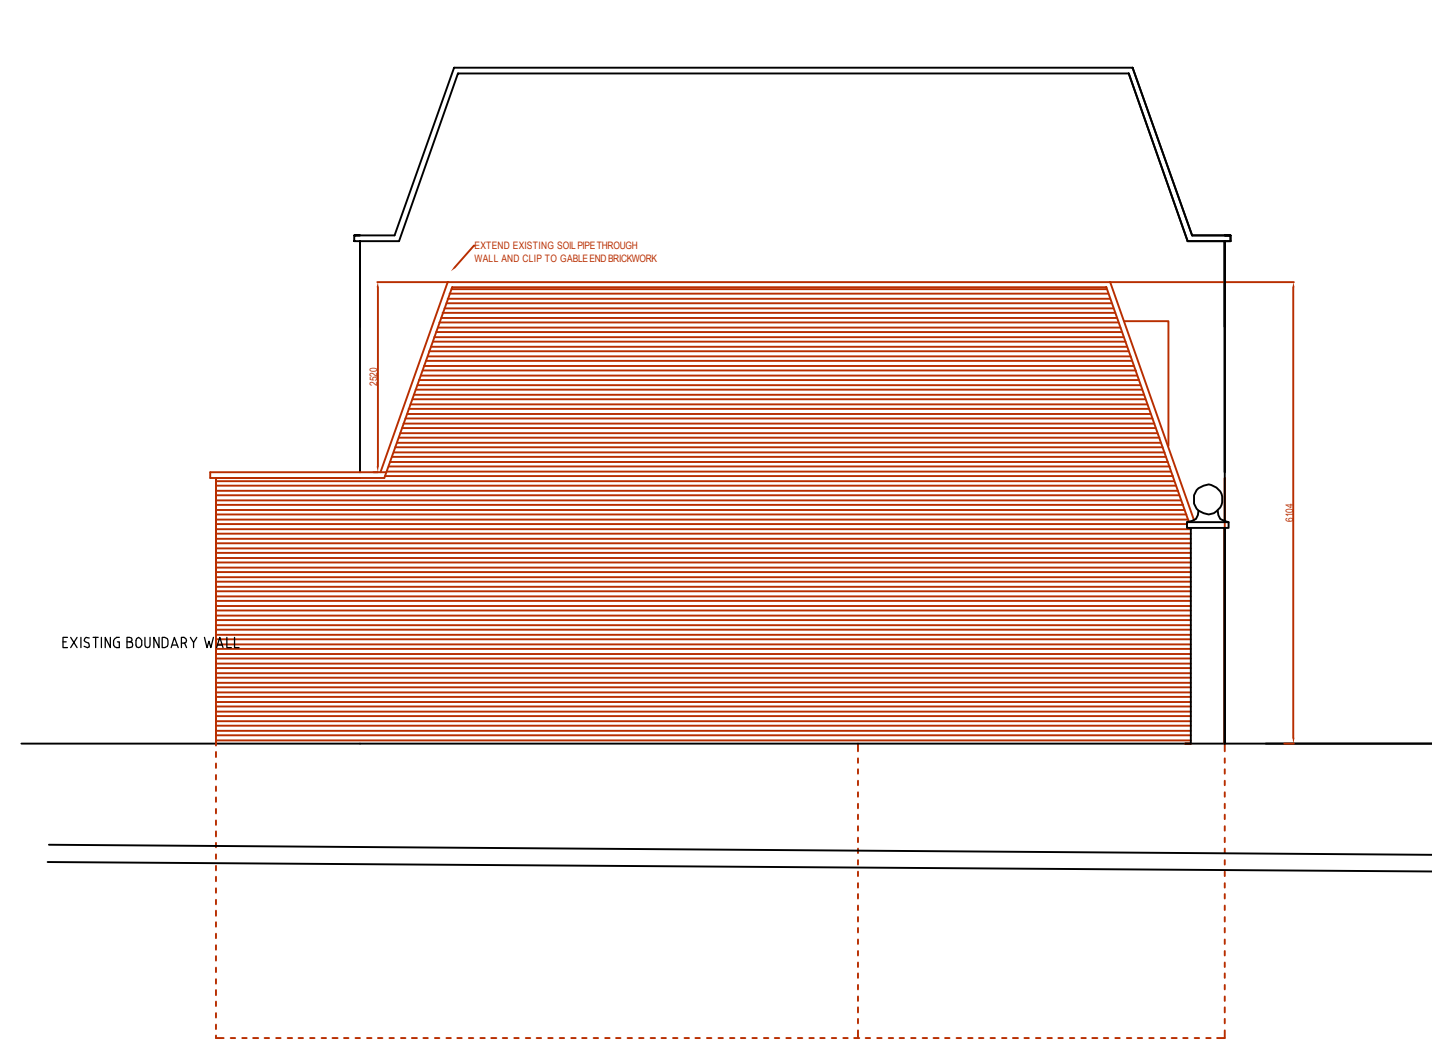


SIDE

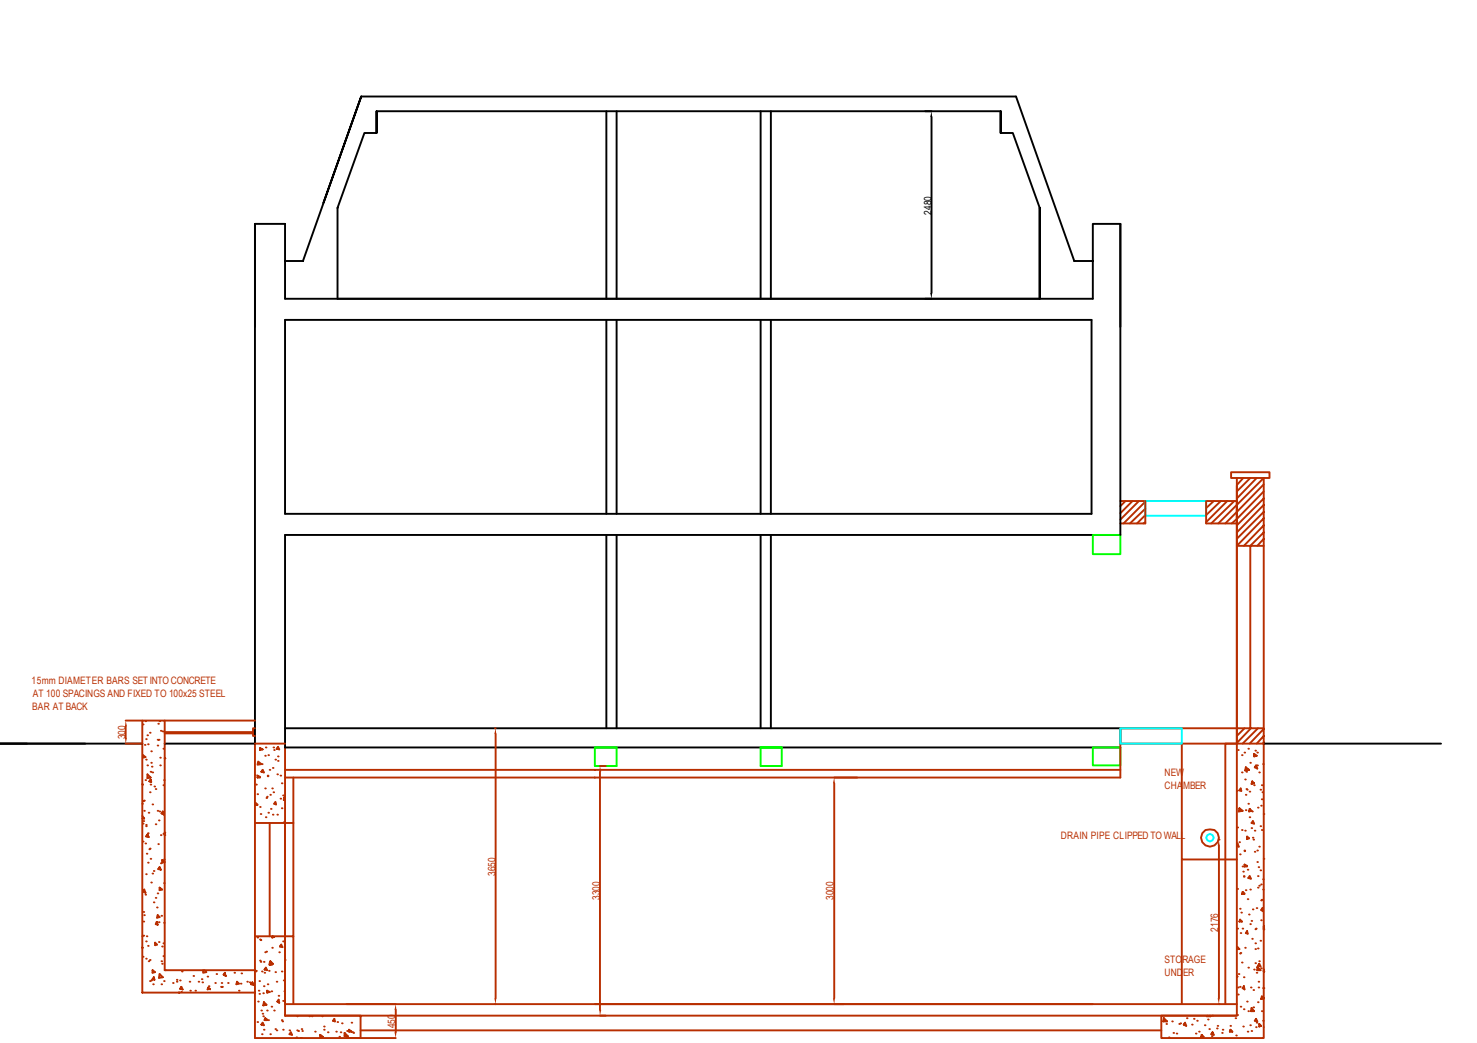


SECTION

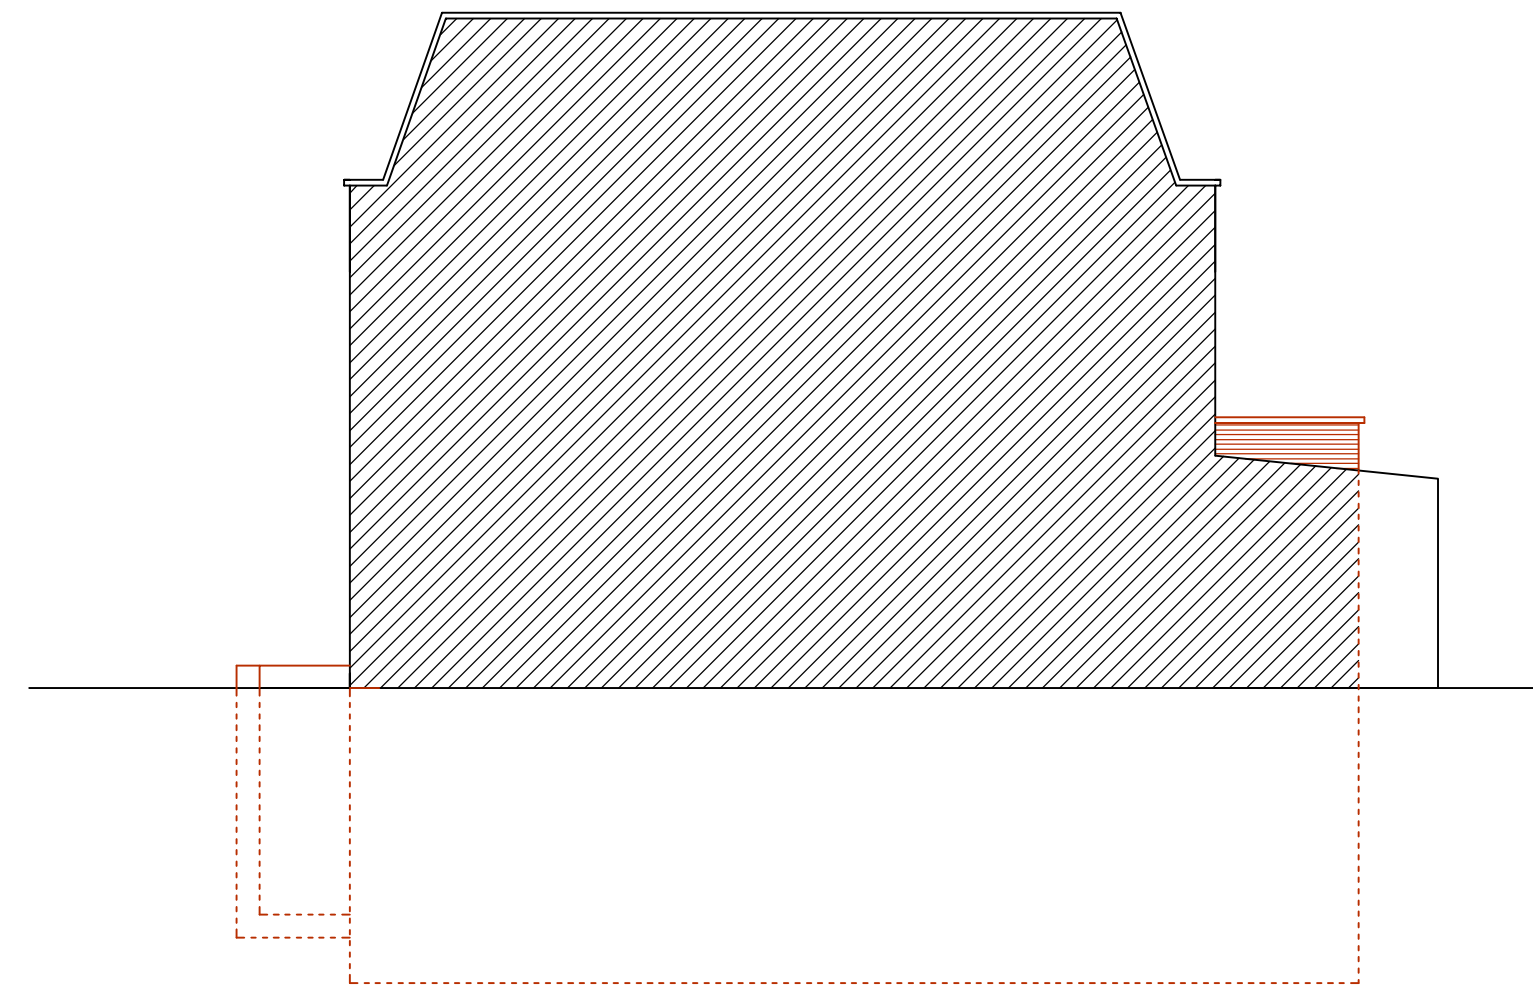


SECTIONAL SIDE

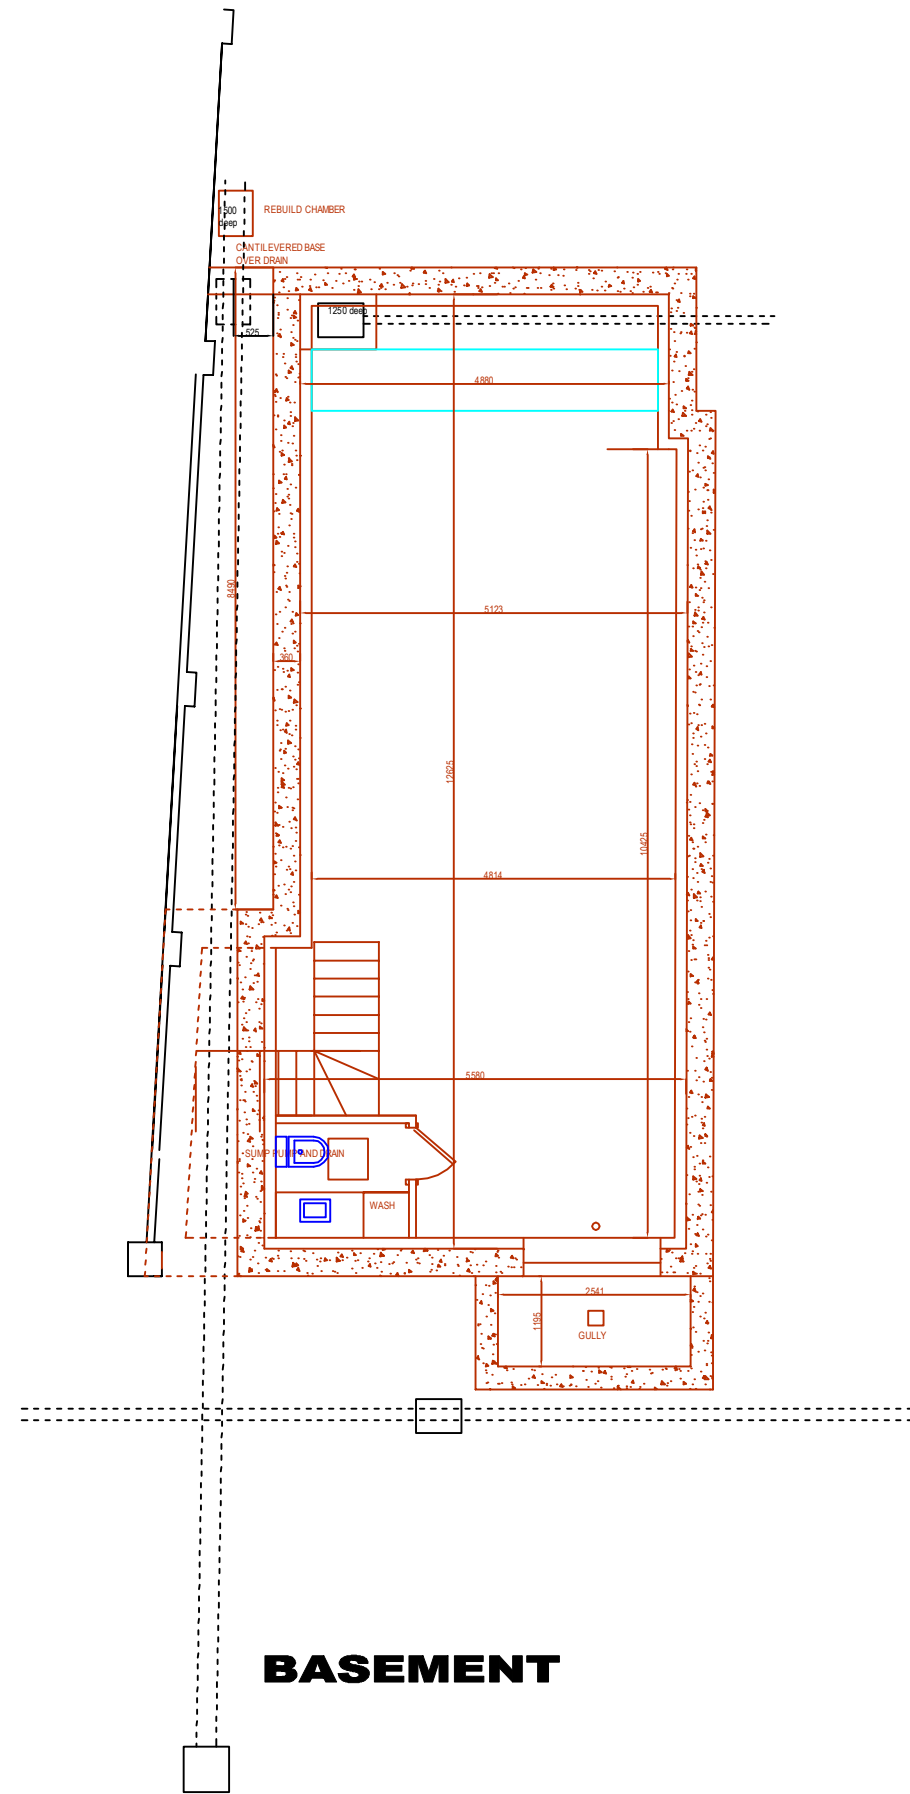


BASEMENT

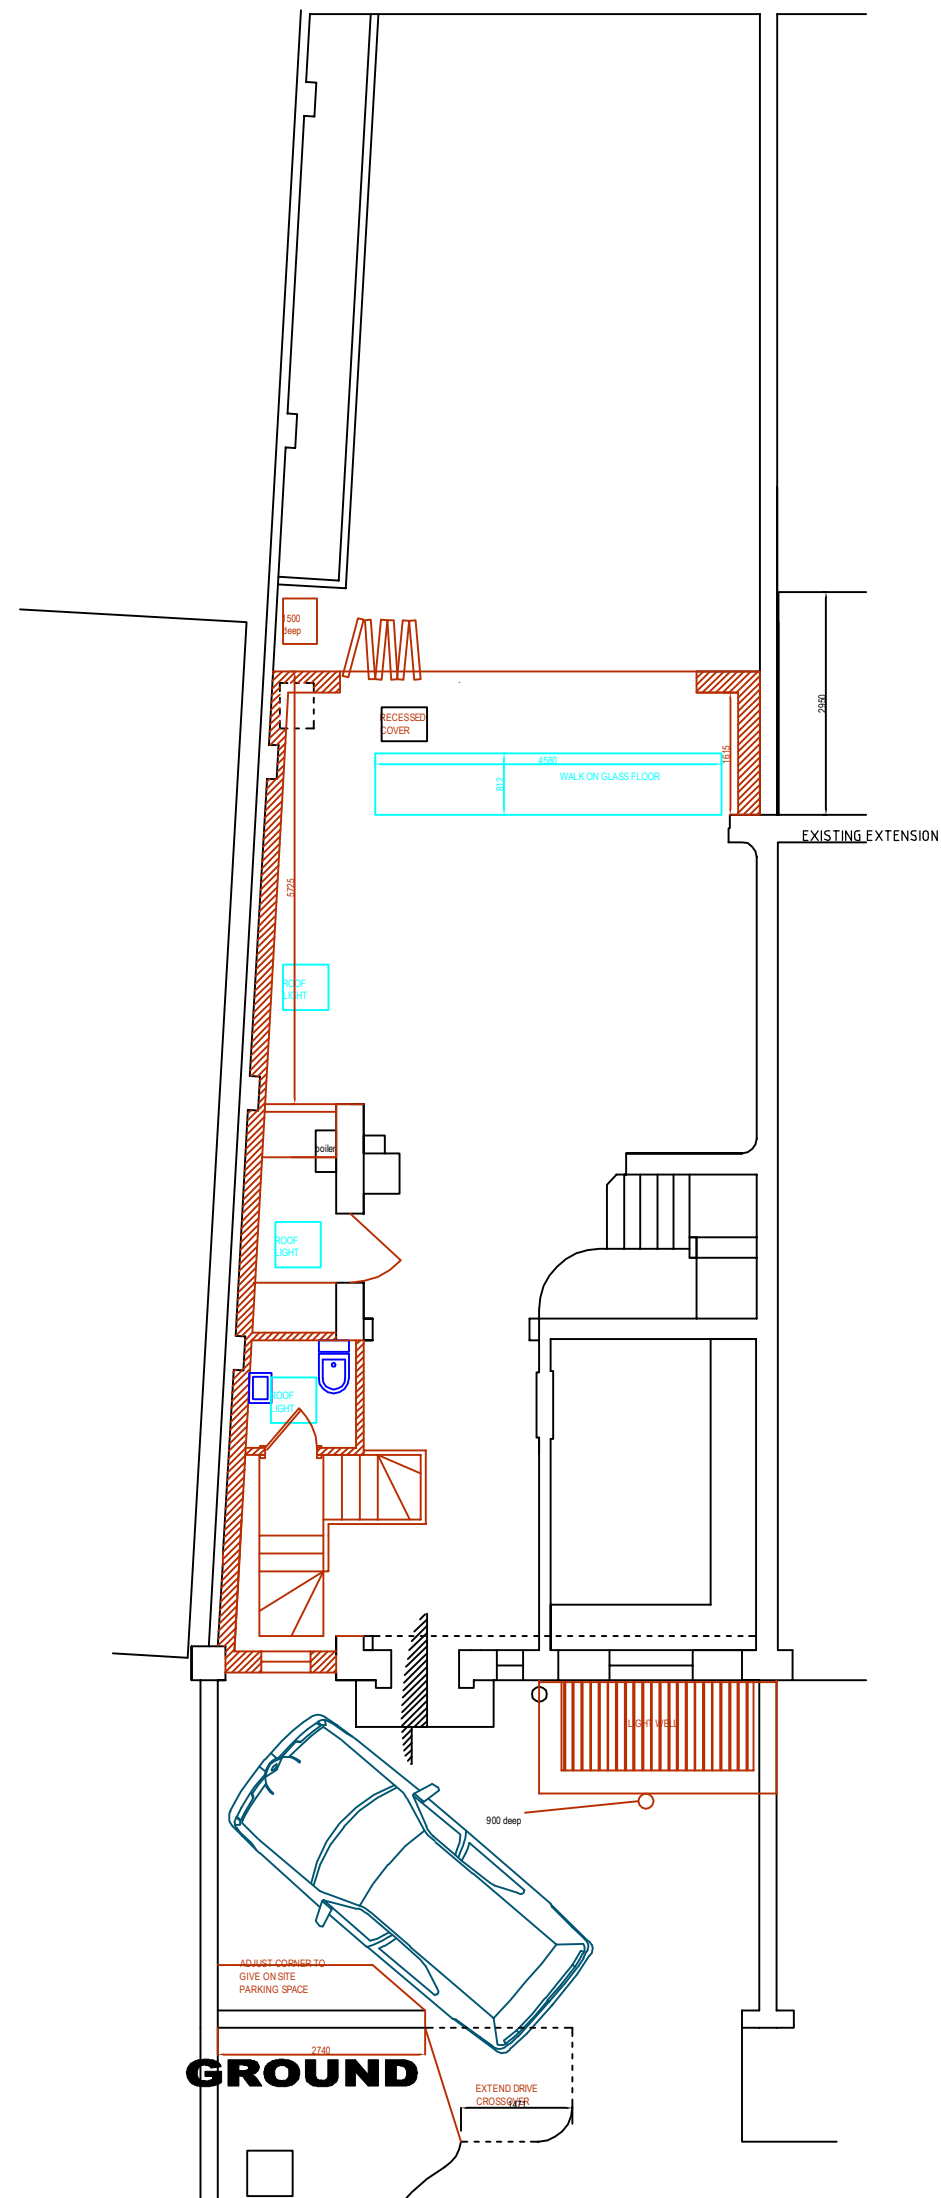

GROUND

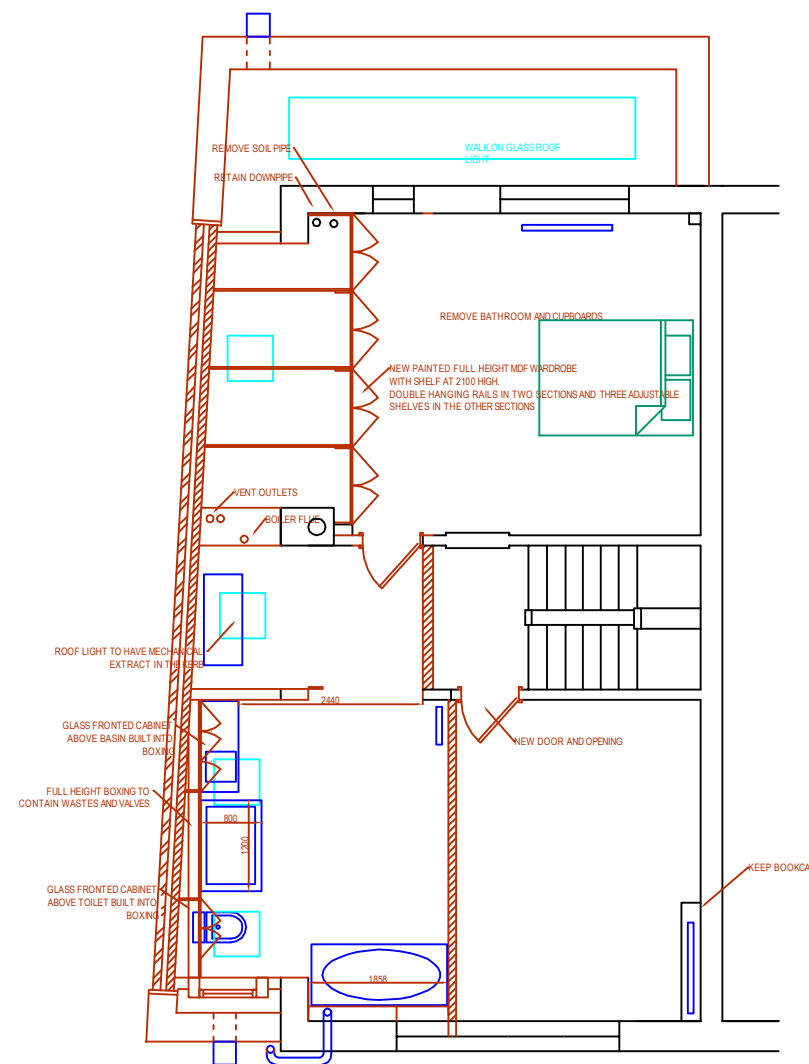

FIRST

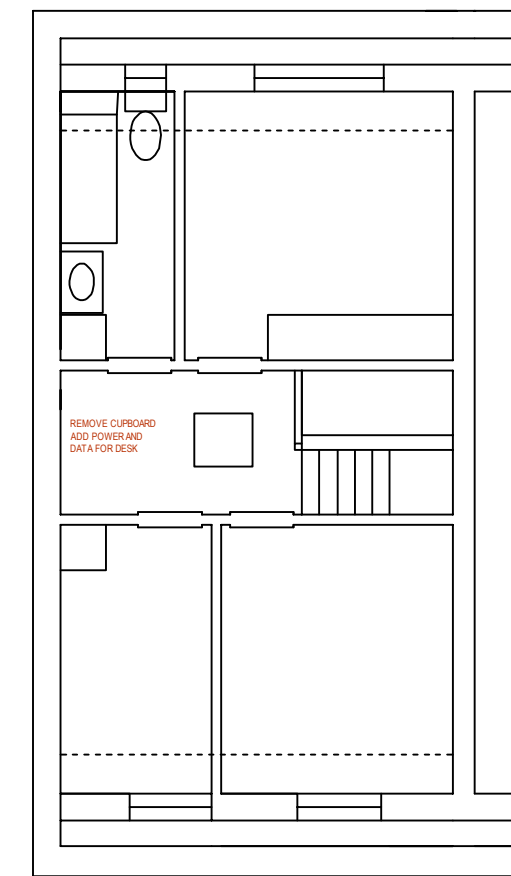

SECOND

04 SIDE EXTENSION ADDED
03 PLANNING UPDATE
02 PLANNING UPDATE
01 planning update

12 FAIRFAX ROAD
London NW6 4HA
PROPOSED

NJL DESIGN
architectural

HUNTINGDON, CAMBS PE28 5YN
TEL/FAX 01487 77 33 46
MOBILE 07836 786058
OFFICE 01487 786058

DWG NO: 09/05/10
SCALE: 1:100 on A1 paper
DATE: 08.02.09

VERSION: 04