


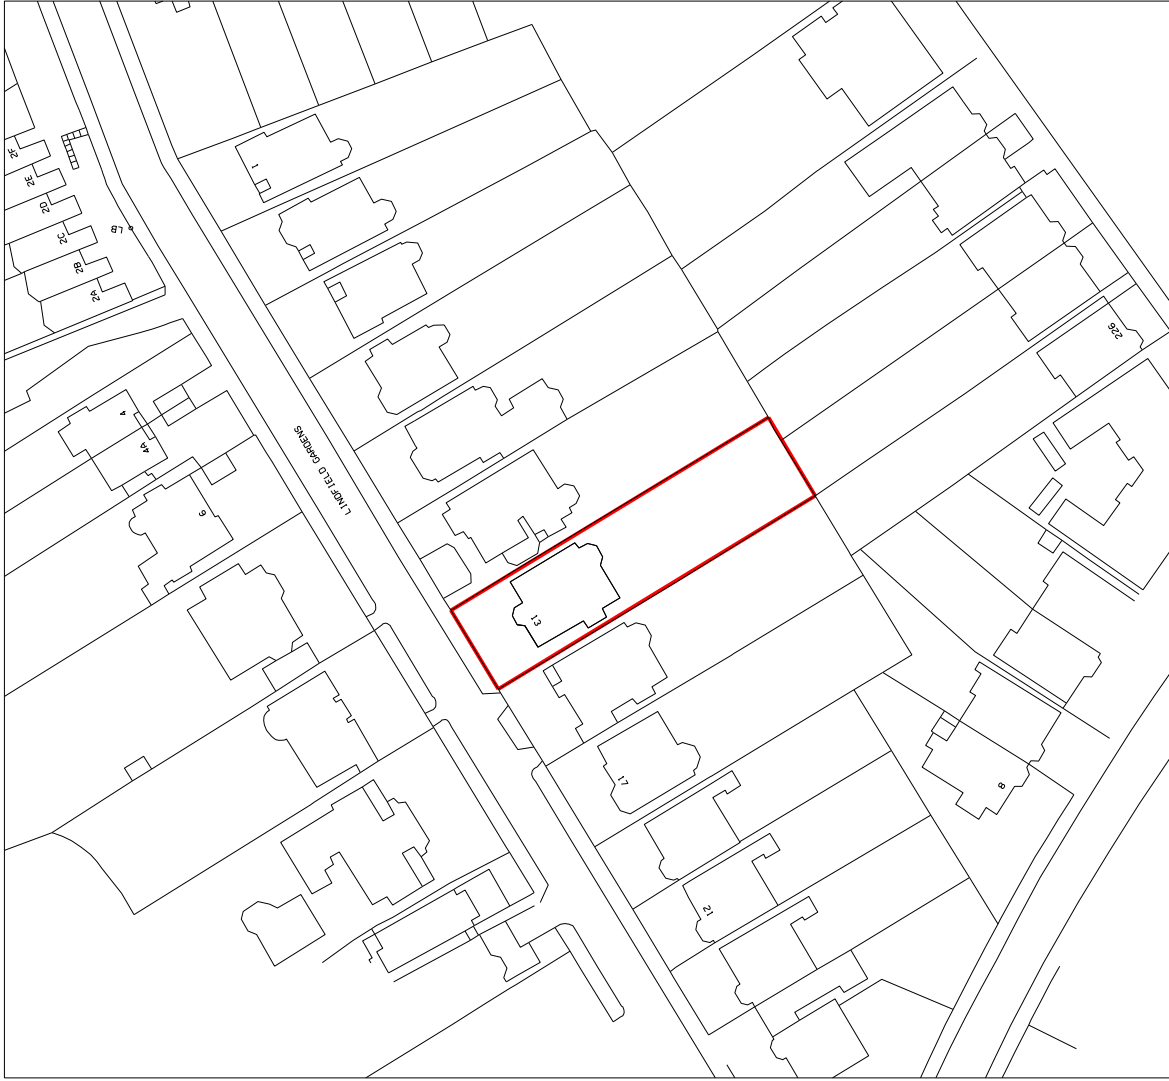

SITE FIT BASED ON SURVEY BY GREENHATCH LTD
REFER TO SURVEY DRG No. 13171-
0.00 = TBC
THIS DRAWING IS PROVIDED FOR THE PURPOSE OF PLANNING ONLY
THIS DRAWING IS THE COPYRIGHT OF PASTINA MATTHEWS ARCHITECTS

PROJECT
13 LINDFIELD GARDENS LONDON NW3 6PX
SCALE 1:1250 DATE NOV 08 DRN

PASTINA MATTHEWS ARCHITECTS
VIVANTE STUDIOS 106 CHURCHGATE CHESHUNT HERTS. EN8 9ND
T: +44 (0)1992 626 500 F +44 (0)1992 626 501 E: info@pastinamattthews.co.uk
TITLE LOCATION PLAN DRAWING 78/SP/01 REV 01