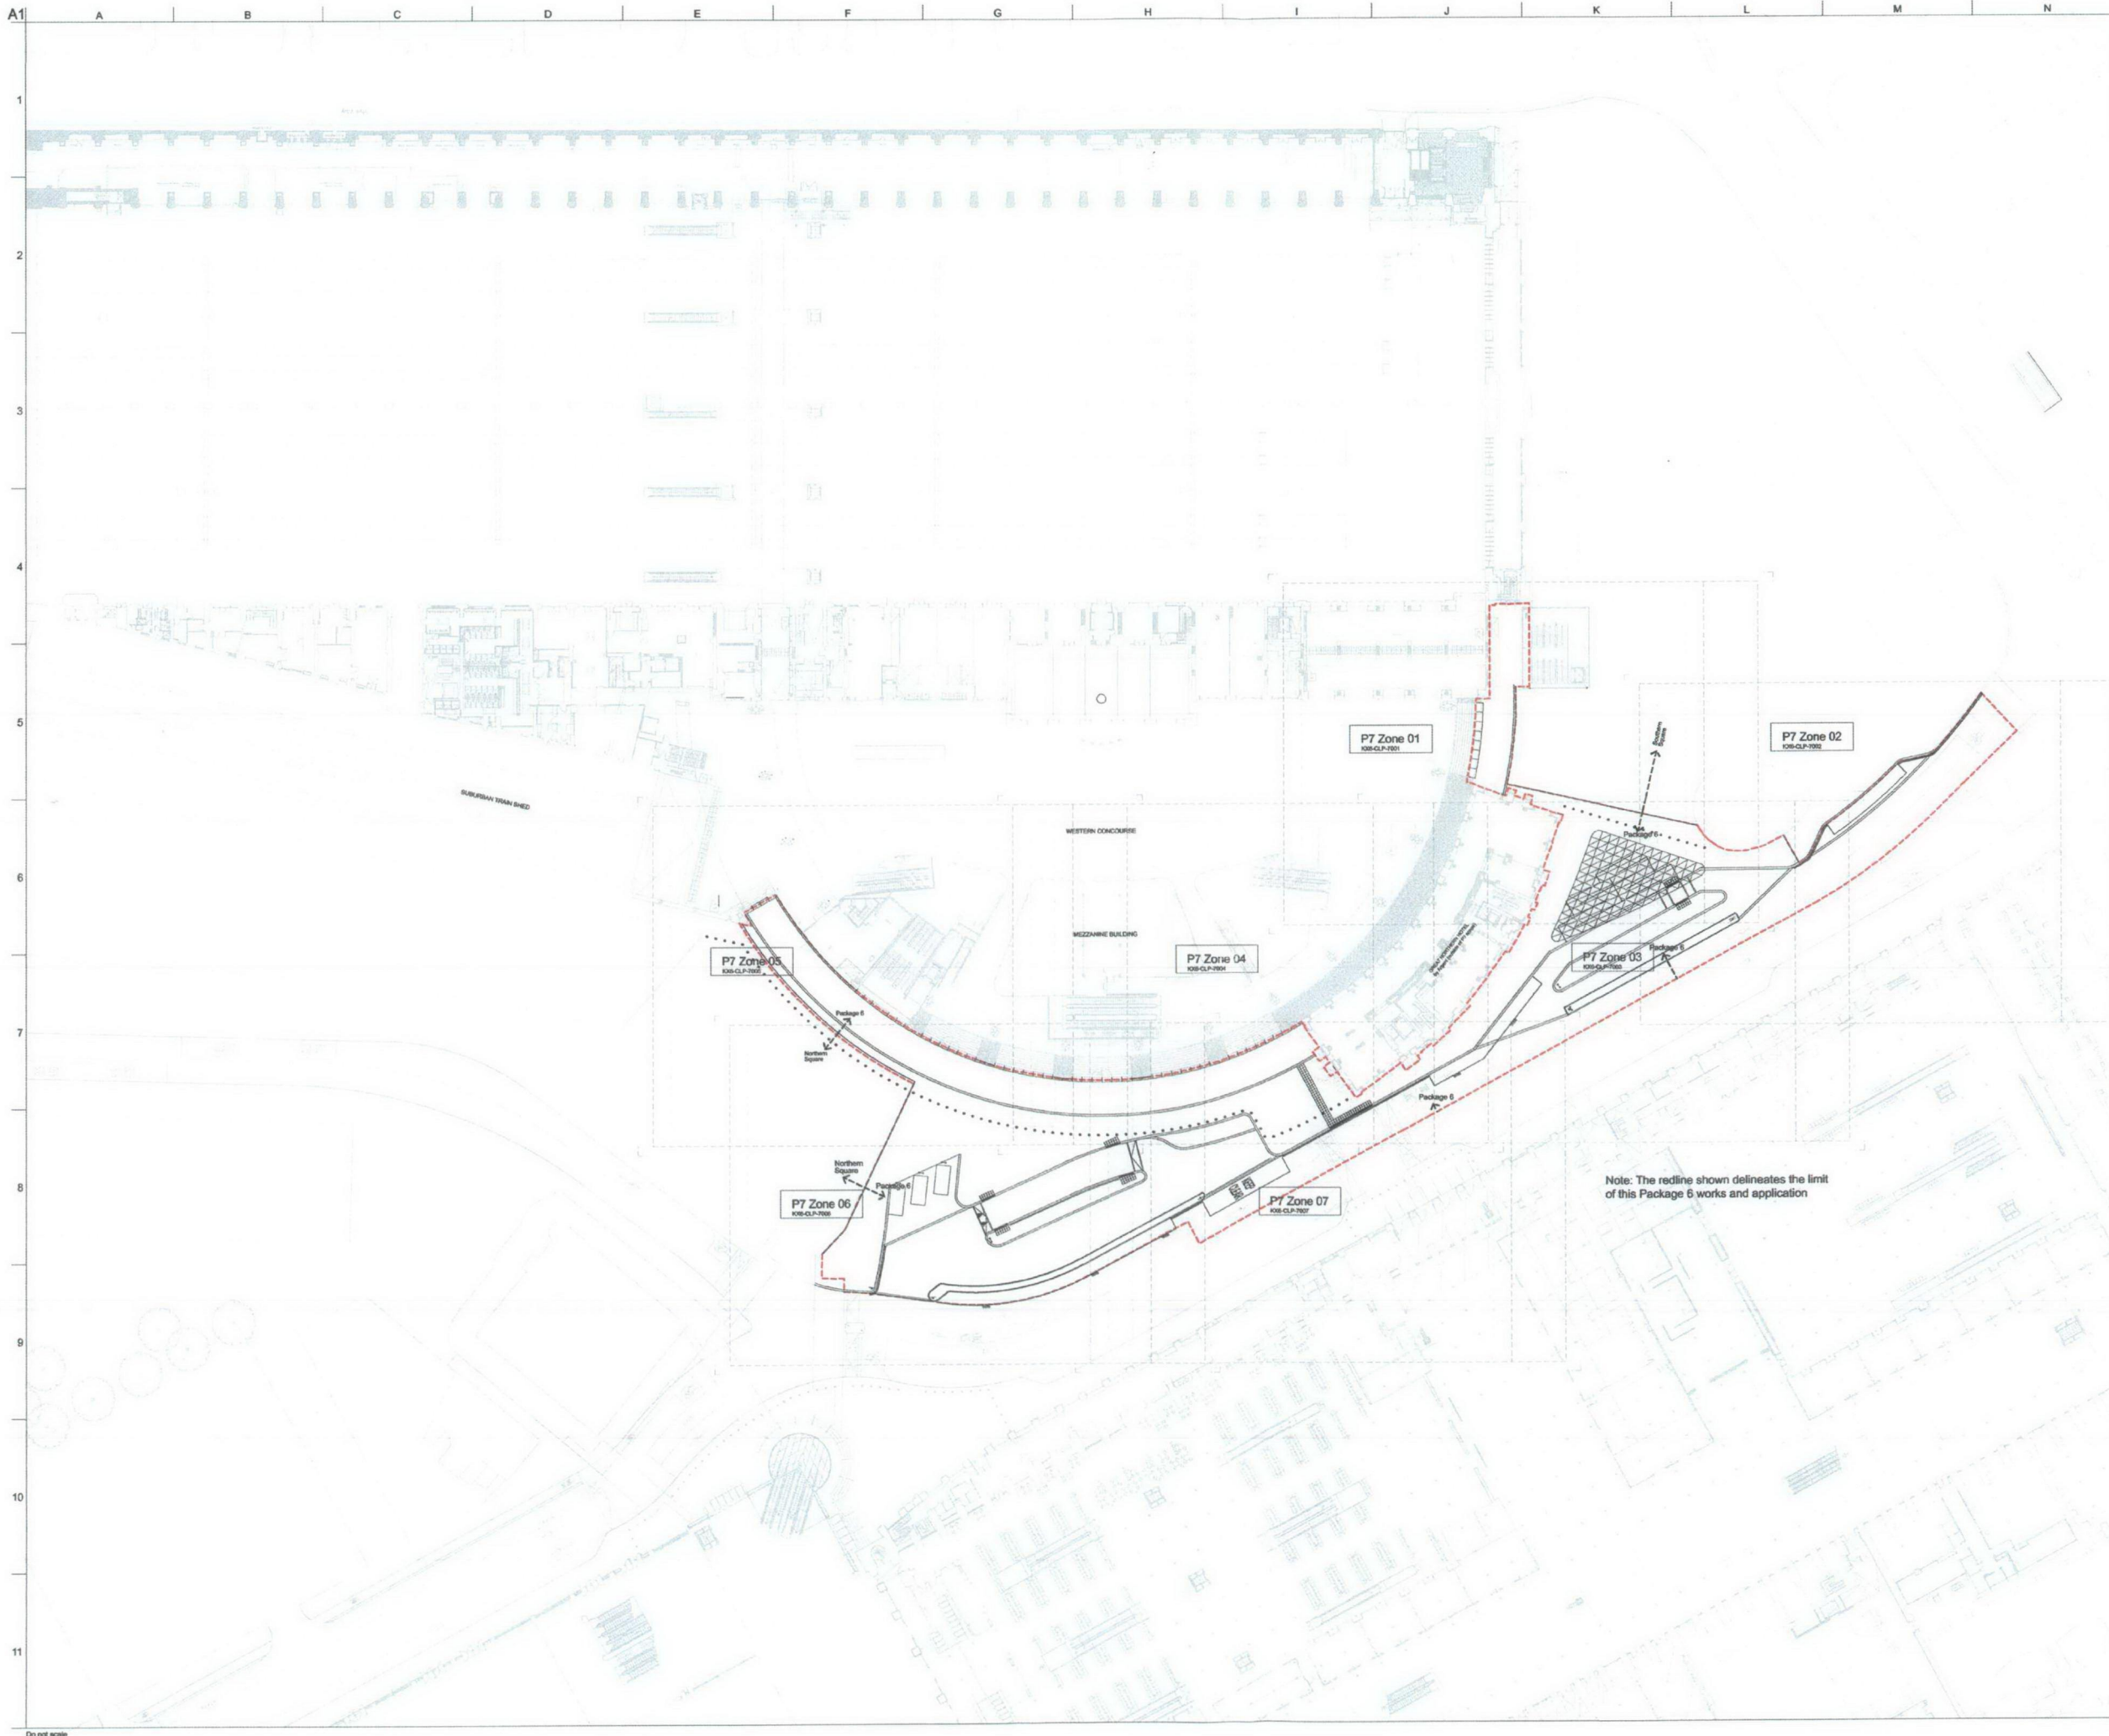


MASTER COPY

RECEIVED
10 NOV 2009
376 09.11.09

01	02/11/09	JMP	PR	SG
Issued for Planning				
Issue	Date	By	Chkd	Appl

ARUP
13 Finsbury Street
London EC2A 7DF
Tel: +44 (0)20 7727 2000
Fax: +44 (0)20 7727 2001
www.arup.com

John McAslan + Partners
40 Pinner Place London W11 4QA
Tel: +44 (0)20 7727 2000
Fax: +44 (0)20 7727 2001
www.mcaslan.co.uk



Client
**King's Cross Station
Redevelopment Programme
Package 6**

Drawing Title
**WESTERN CONCOURSE
PUBLIC REALM
MASTERPLAN**

Scale at A1
1:500

COMS No

Drawing Status

For Planning

GAP Job No	Drawing No	Rev.
123345-63	KX6-CLD-7000	01