


Do not scale from this drawing. The contractor is to check all dimensions on site and report any discrepancies to the architect

All rights described in chapter IV of the copyright, designs and patents act 1988 have been generally asserted

This drawing is reproduced from survey information by Hampshire Land Surveys & Christian Gamett Partners.

RECEIVED  
20 NOV 2009

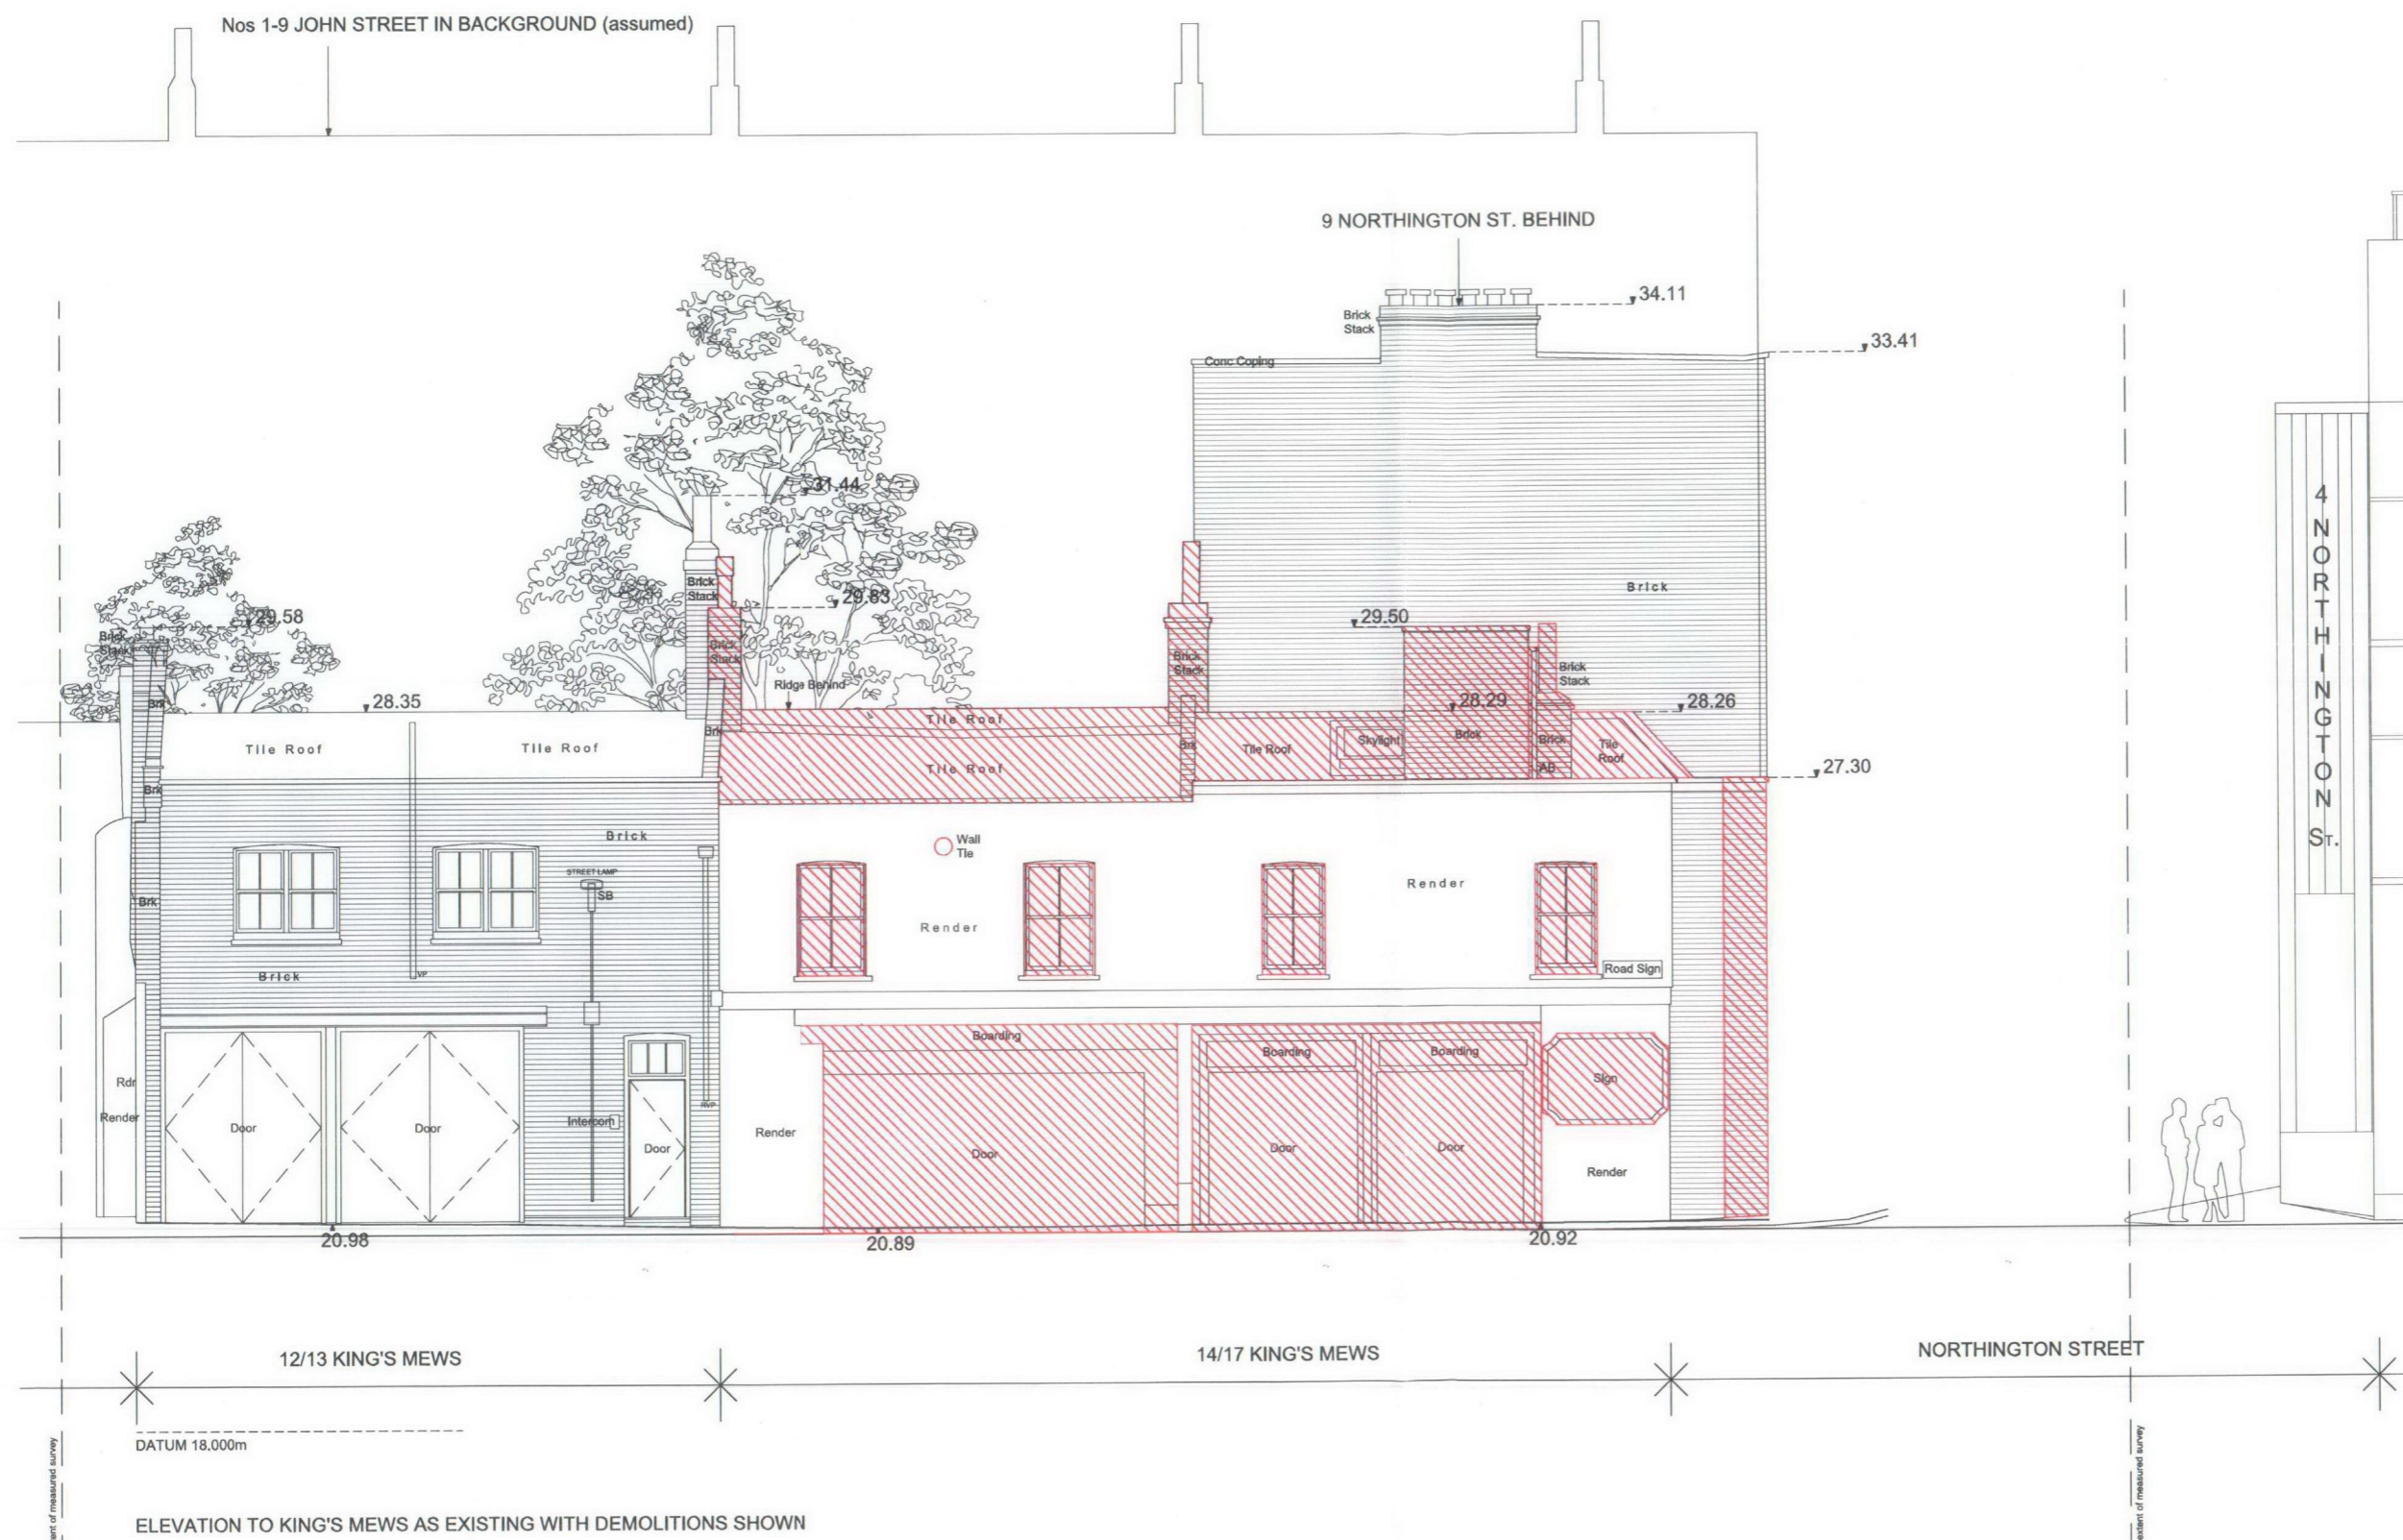

04/11/2009	Initial Issue		
Rev	Date	Revision note	Drawn by:

**a+d studio**  
4 The Dell, Oakham  
Rutland, LE15 6JG  
tel: + 44(0)1572 755 313  
web: www.apludstudio.co.uk

Project  
7 Northington Street &  
14-17 King's Mews  
London WC1N 2JF

Drawing title  
King's Mews Elevation  
as existing with demolitions  
granted permission by 2007/5975/P

Scale	Date	Drawn	Checked
1:50@A1	02.11.2009	ew	
Project no.	Drawing no.	Revision	
0526	0101		