



RECEIVED
20 NOV 2009

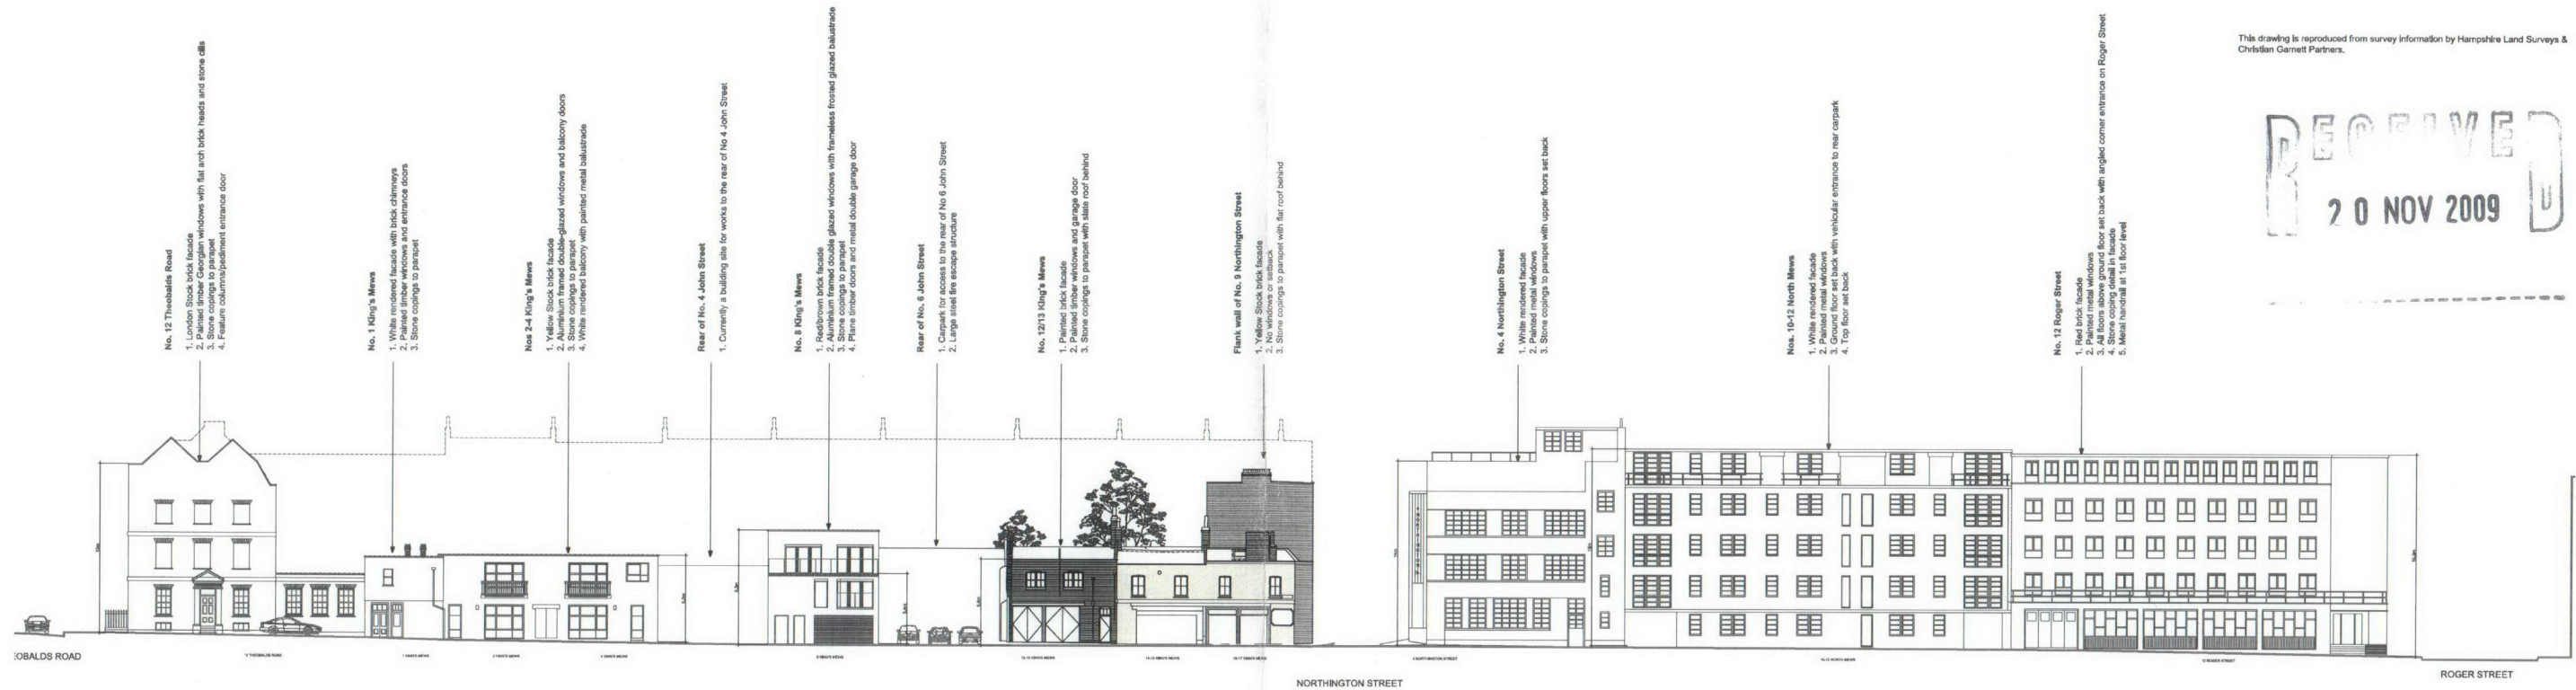

KING'S MEWS/NORTH STREET STREETSCENE

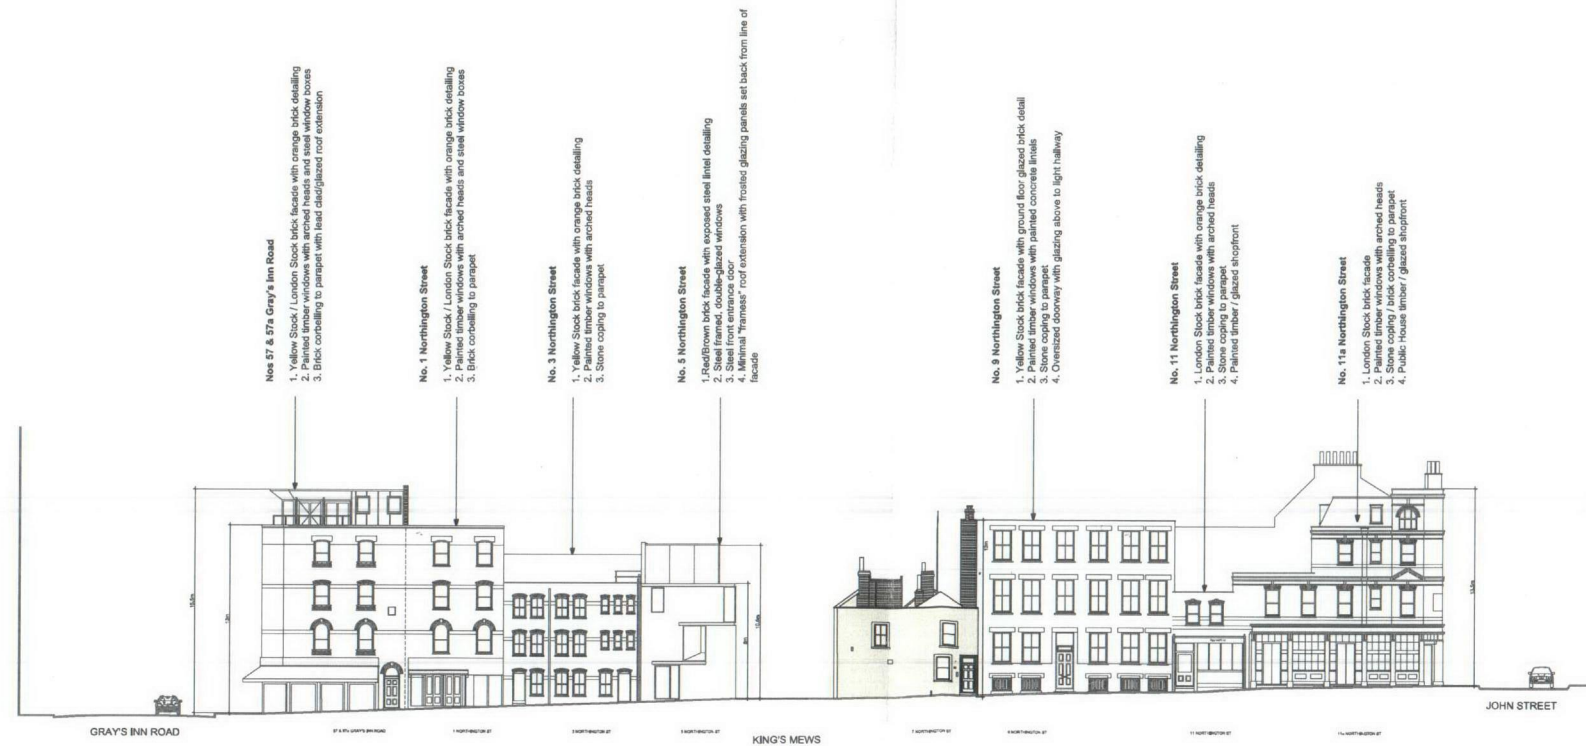

NORTHINGTON STREET STREETSCENE

Rev	Date	Revision note	Drawn by:

a+d studio
4 The Dell, Oakham
Rutland, LE15 6JG
tel: + 44(0)1572 720 089
web: www.apludstudio.co.uk

Project
7 Northington Street &
14-17 King's Mews
London WC1N 2JF

Drawing 96a
Existing Streetscene

Scale	Date	Drawn	Checked
1:250 @ A1	04.11.09	AP/EW	EW
Project no.	Drawing no.	Revision	
0526	0006		