


Do not scale from this drawing. The contractor is to check all dimensions on site and report any discrepancies to the architect.

All rights described in chapter IV of the copyright, designs and patents act 1988 have been generally asserted.

This drawing is reproduced from survey information by Hampshire Land Surveys & Christen Gannett Partners.

RECEIVED
20 NOV 2009

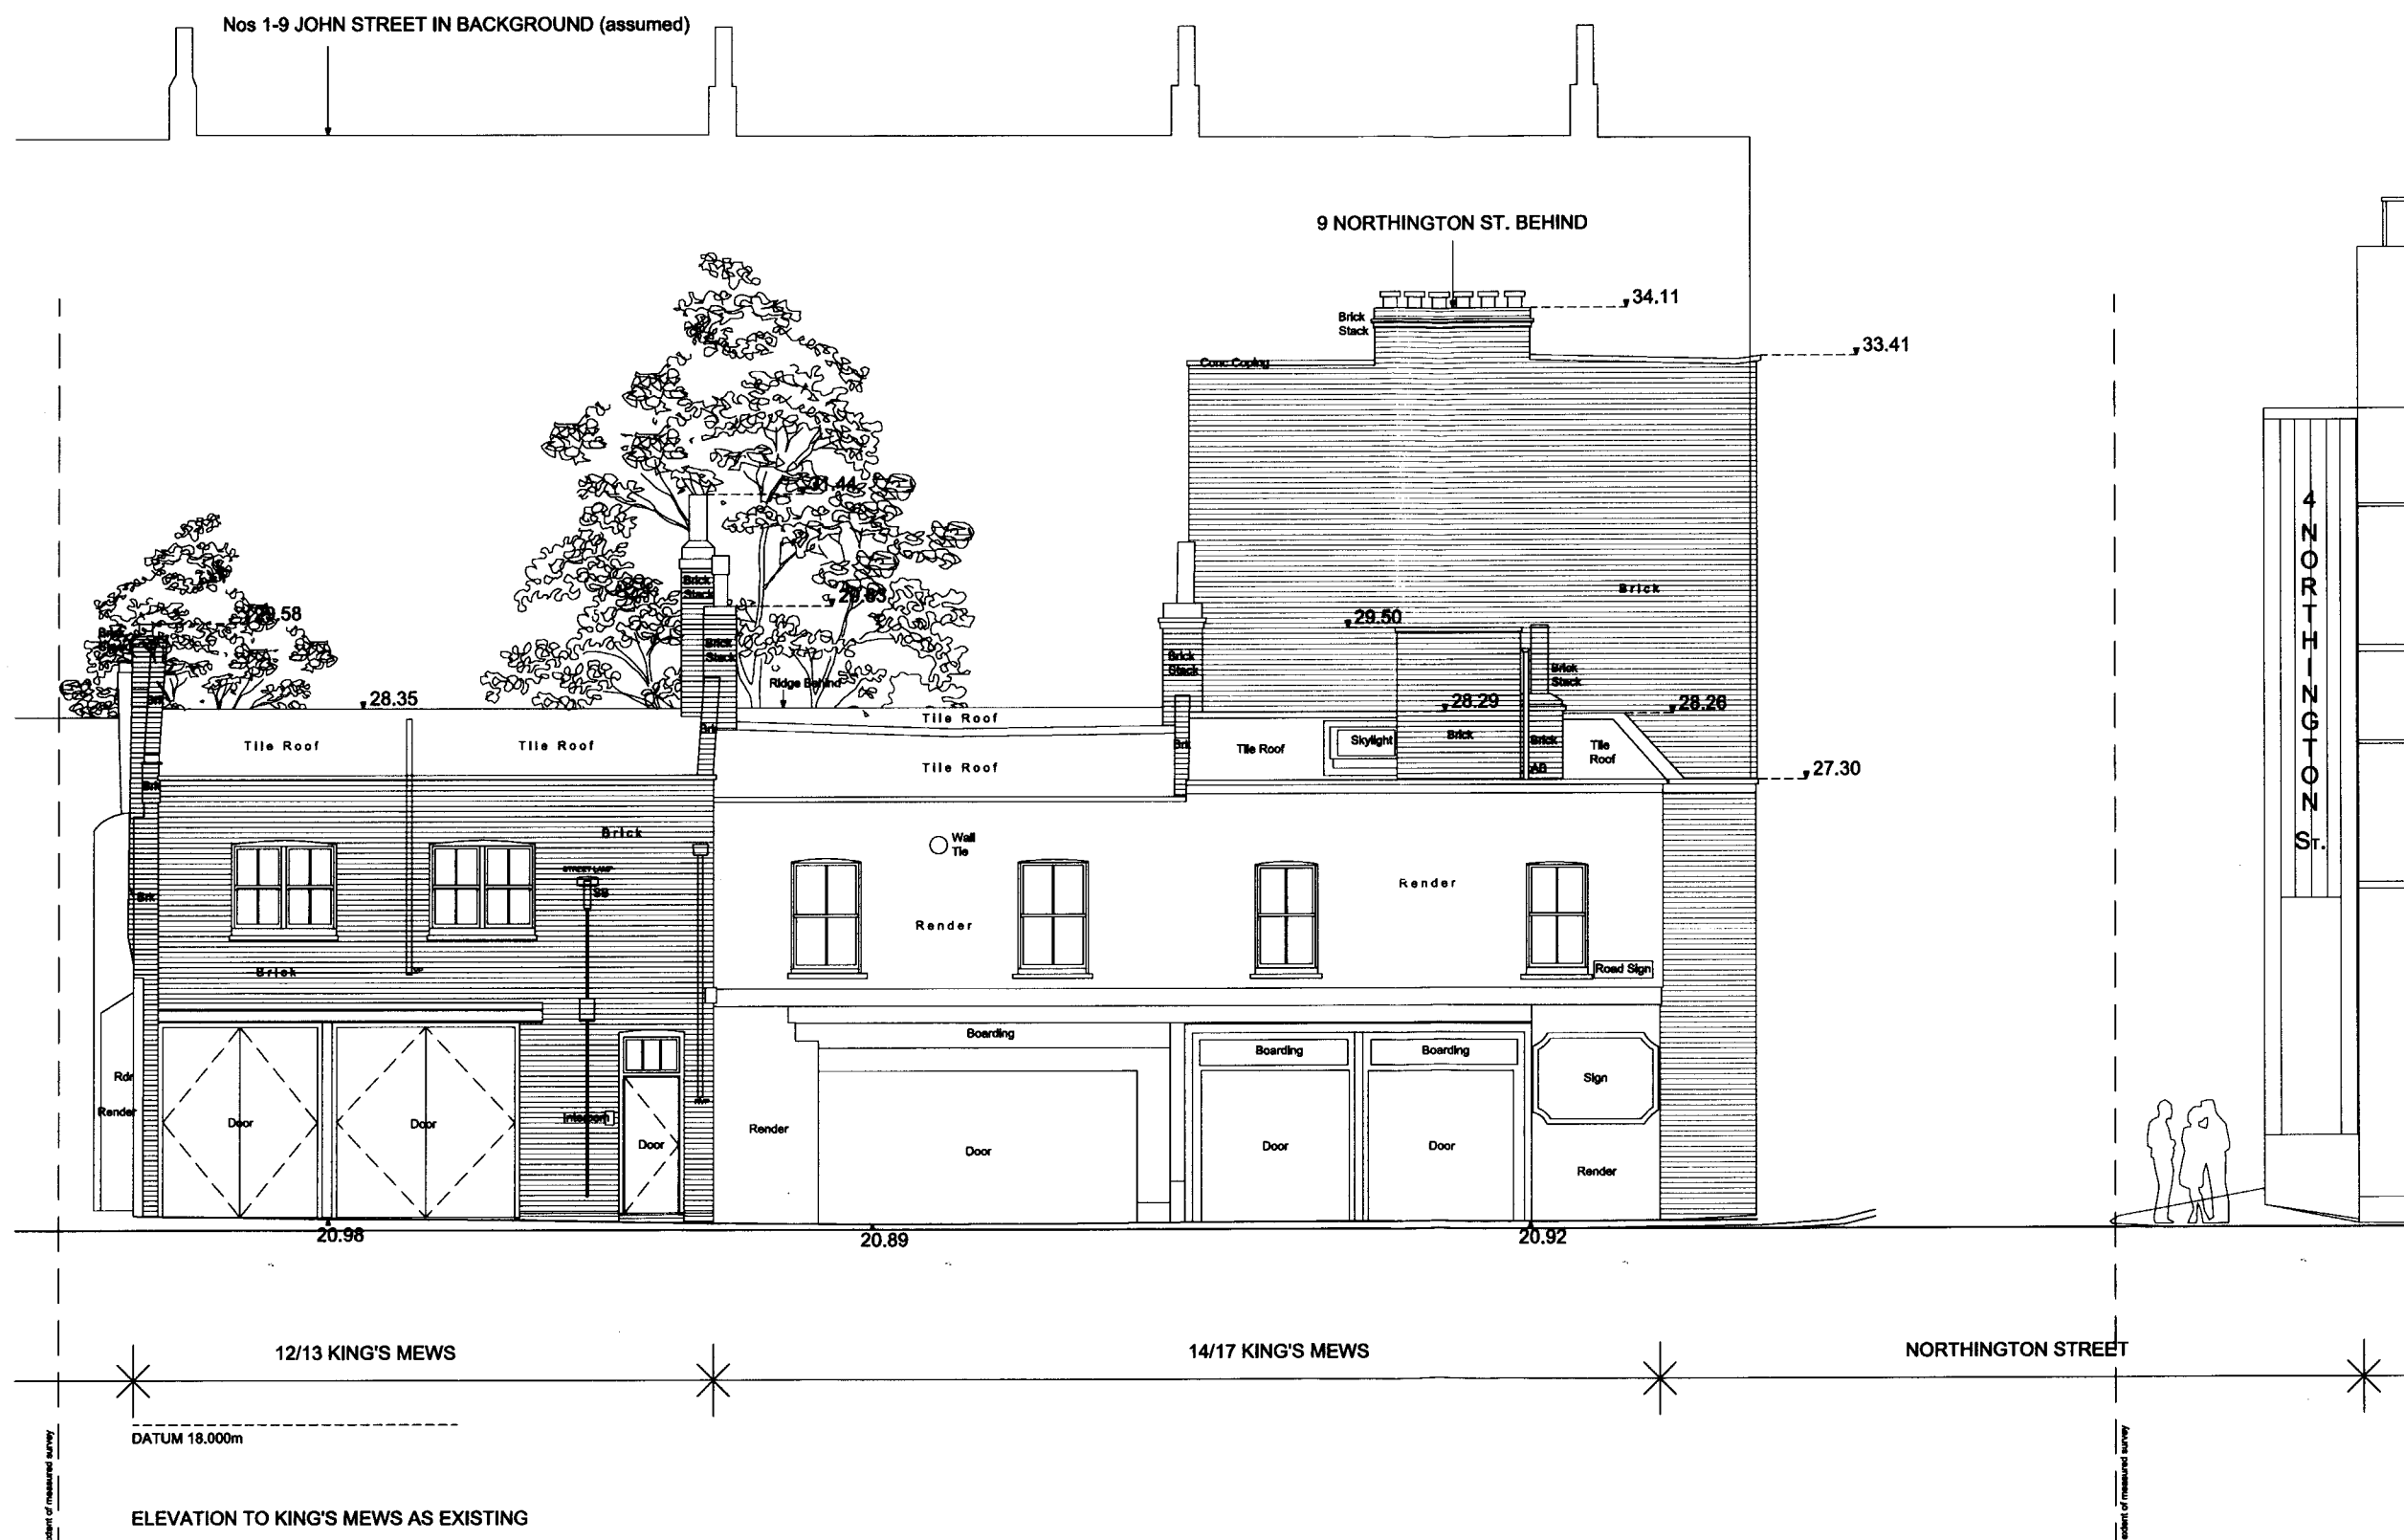

Rev	Date	Revision note	Drawn by:
04/11/2009		Initial issue	

a+d studio
4 The Dell, Oakham
Rutland, LE15 6JG
tel: + 44(0)1572 755 313
web: www.aplusstudio.co.uk

Project
7 Northington Street &
14-17 King's Mews
London WC1N 2JF

Drawing title
King's Mews Elevation
as existing

Scale	Date	Drawn	Checked
1:50@A1	02.11.2009	GW	GW
Project no.	Drawing no.	Revision	
0526	0001		