


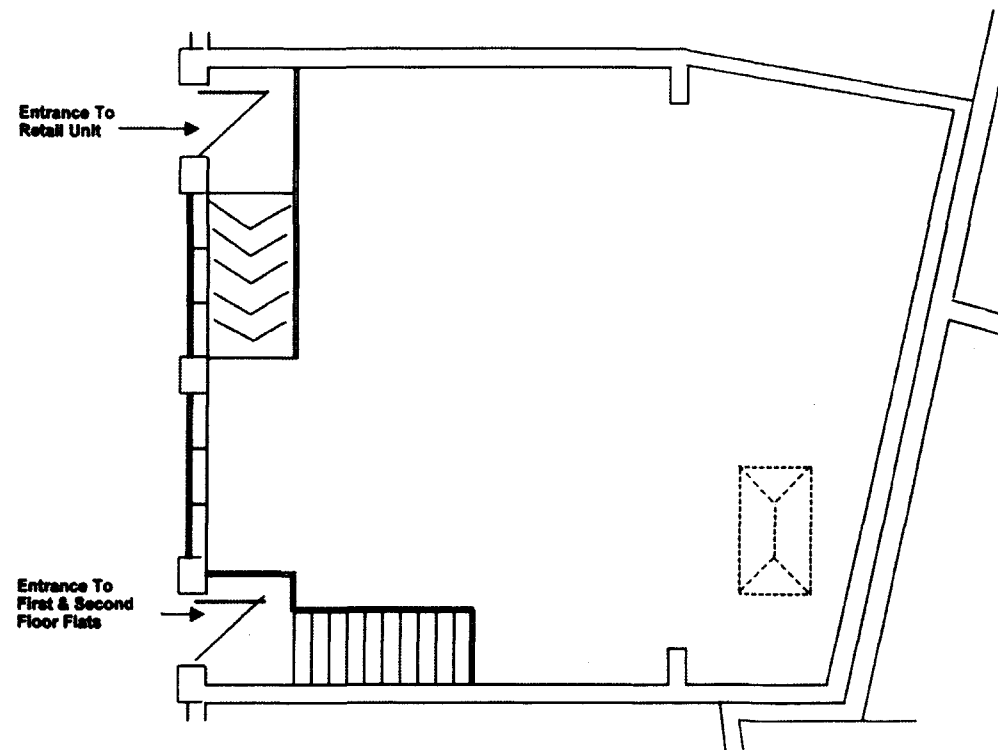

DO NOT SCALE

APPROVED ref.2005/0271/P

CONSTRUCTION NOTES

1) See Drg. No. 01

B
A

Issued for S.R.
Issued for Planning
Description

OLIVERS

Building Consultants
& Chartered
Structural Engineers

Client: Mr D. & Mr G. Quarini


Project Retail Unit & Residential Units
8A Highgate Road
London. NW5

Dra. Title Proposed
Ground Floor (Retail Unit)
Plan

Drm

Date	Dec '04	Scale	1:100
Drg.No.	HR/08A/ 02	Rev.	A

04 DEC 2009

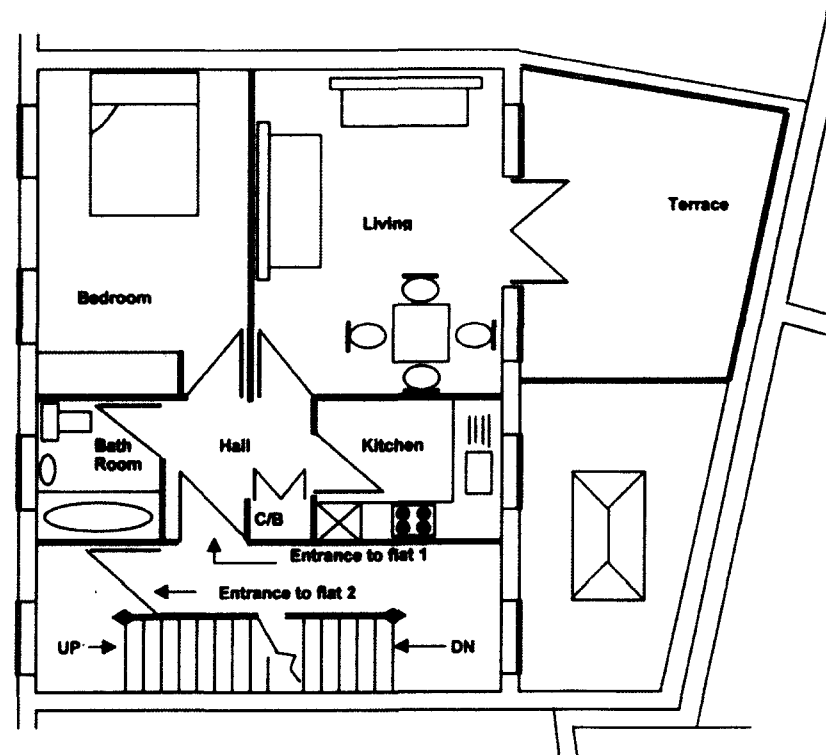

DO NOT SCALE

APPROVED ref.2005/0271/P

CONSTRUCTION NOTES

1) See Drg. No. 01

B A	Issued for S.R. Issued for Planning Description
Rev	Date


OLIVERS Building Consultants
& Chartered
Structural Engineers
Client: Mr D. & Mr G. Quarini

Project Retail Unit & Residential Units
8A Highgate Road
London. NWS

Drg. Title Proposed
First Floor
Plan

Drn	Date	Dec '04	Scale	1:100
Drg.No.	HR/08A/ 03	Rev.	A	

04 DEC 2009

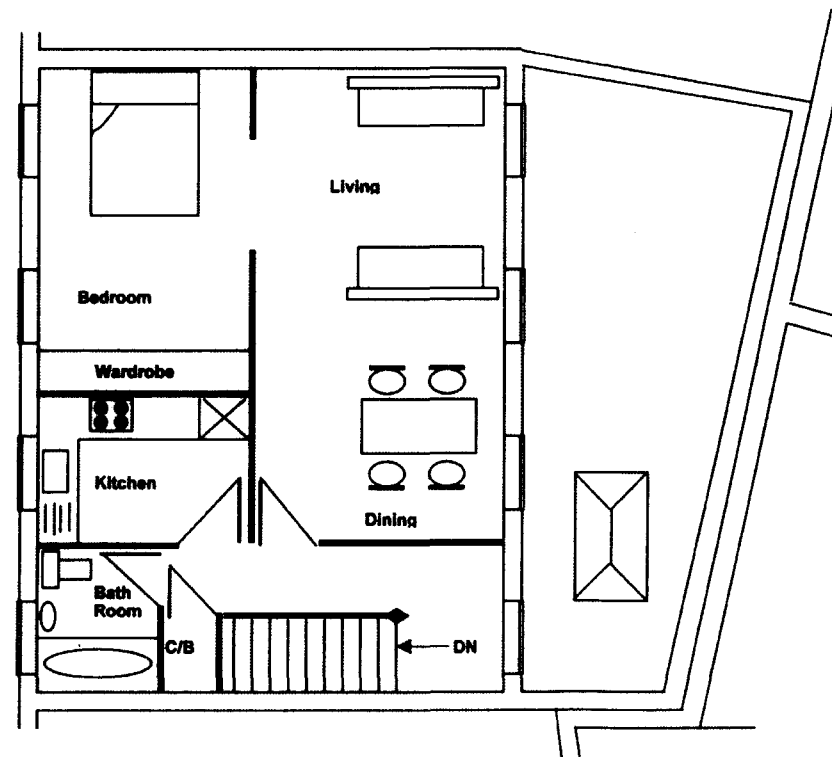

DO NOT SCALE,

APPROVED ref.2005/0271/P

CONSTRUCTION NOTES

1) See Dra. No. 01

Rev.	Date	Description
B		Issued for B.R.
A		Issued for Planning

OLIVERS Building Consultants
& Chartered
Structural Engineers
Client: Mr D. & Mr G. Quarini

Project Retail Unit & Residential Units
8A Highgate Road
London, NWS

Dra. Title Proposed
Second Floor
Plan

Drn		
Date	Dec '04	Scale 1:100
Drg.No.	HR/08A/ 04	Rev. A

04 DEC 2009