



APPROVED ref.2005/0271/P

CONSTRUCTION NOTES

1) See Drg. No. 01

28 JUN 2005

Rev	Date	Description
B		Issued for B.R.
A		Issued for Planning

OLIVERS Building Consultants
& Chartered
Structural Engineers


Client: Mr D. & Mr G. Quarini

Project Retail Unit & Residential Units
8A Highgate Road
London. NW5

Drg. Title Proposed
Front (Highgate Road)
Elevation

Date	Dec '04	Scale	1:100
Drg.No.	HR/08A/ 05	Rev.	A

04 DEC 2009

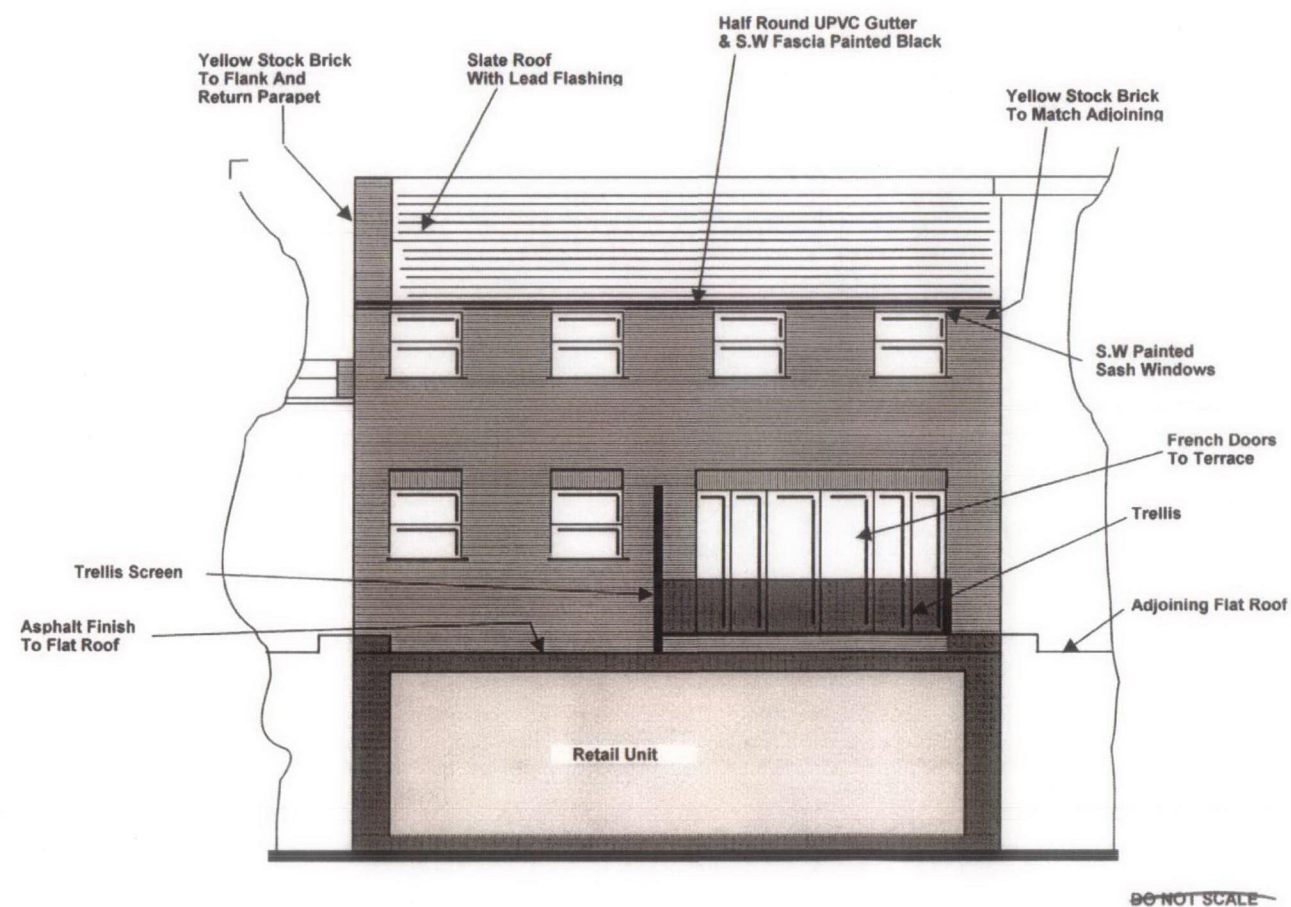

CONSTRUCTION NOTES

1) See Drg. No. 01

B A	Date	Issued for B.R. Issued for Planning Description
--------	------	---

OLIVERS Building Consultants
& Chartered
Structural Engineers
Client: Mr D. & Mr G. Quarini


Project Retail Unit & Residential Units
8A Highgate Road
London. NW5

Drg. Title Proposed
Rear
Elevation

Drn		
Date	Dec '04	Scale 1:100
Drg.No.	HR/08A/ 06	Rev. A

APPROVED ref.2005/0271/P

04 DEC 2009

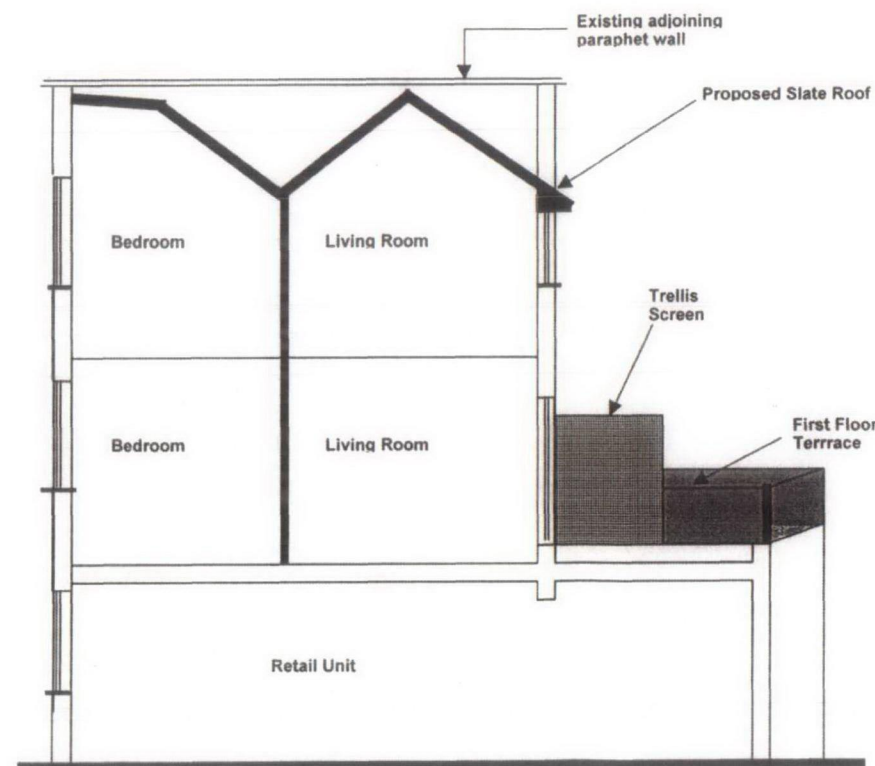

APPROVED ref.2005/0271/P

CONSTRUCTION NOTES

1) See Drg. No. 01

B A	Date	Issued for B.R. Issued for Planning Description
--------	------	---

OLIVERS Building Consultants
& Chartered
Structural Engineers
Client: Mr D. & Mr G. Quarini

Project Retail Unit & Residential Units
8A Highgate Road
London. NW5

Drg. Title Proposed
Side (Cross Section)
Elevation

Drn	Date	Dec '04	Scale	1:100
Drg.No.	HR/08A/ 07	Rev.	A	

04 DEC 2009