


75 CAMDEN MEWS.

226 CAMDEN ROAD.

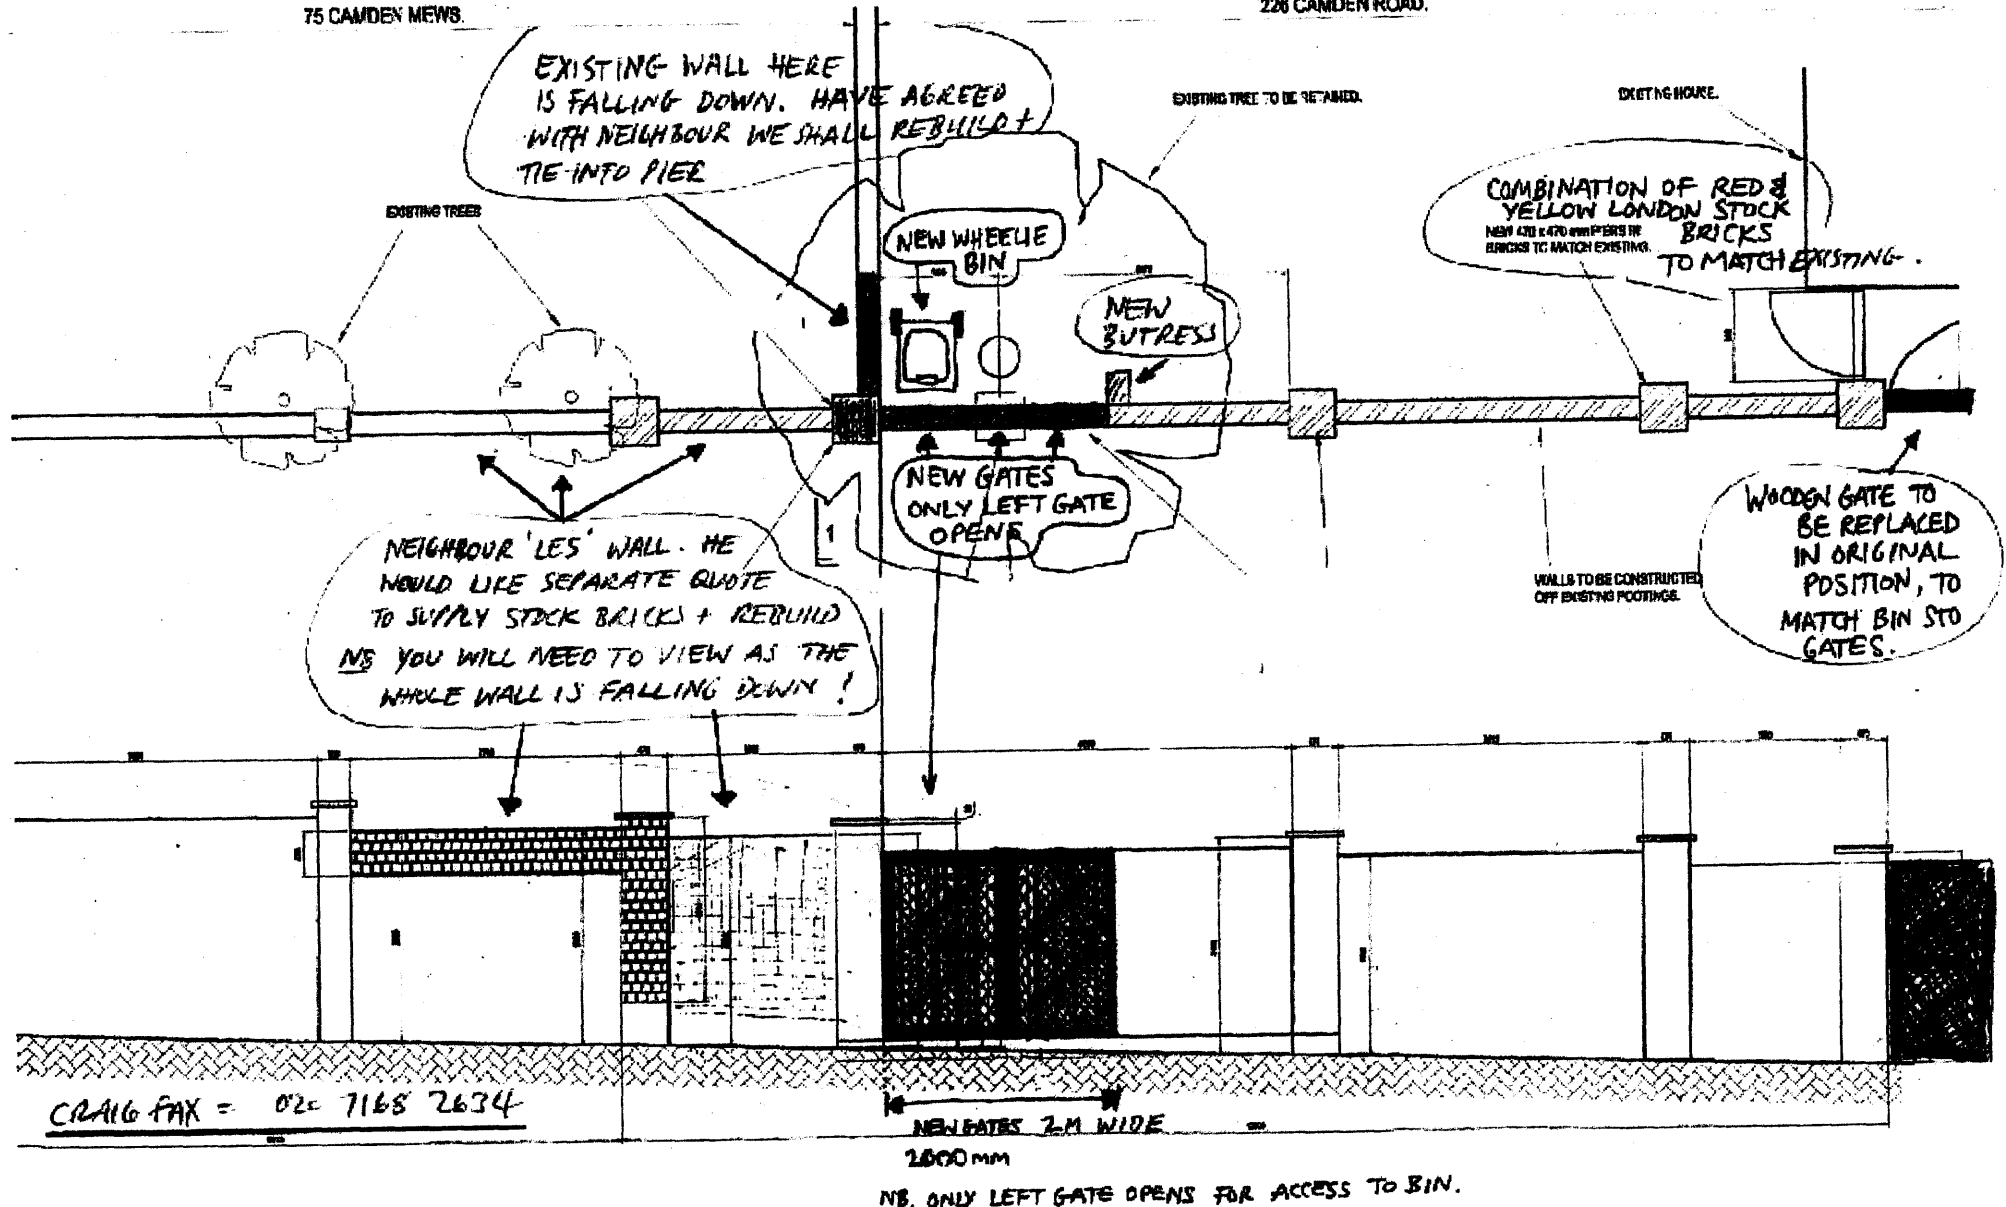

CRAIG FAX = 020 7168 2634

NB. ONLY LEFT GATE OPENS FOR ACCESS TO BIN.

To SUPPLY + FIT BIG GATES + SMALL GATE AT
ENTRANCE IN WOOD. MAIN TRAILS. CRAIG 07746 958 115
craig@red-light.co.uk

TWO TWENTY SIX CAMDEN ROAD LTD.
LONDON NW1 8HG

PLAN AND ELEVATION OF GARDEN BOUNDARY WALL

Date	JAN 2009	Job No	1	Sheet No	1
Drn	MB				
Scale	1:50				
Project	226 CAMDEN ROAD				
	REF: 6922A/DW61				