


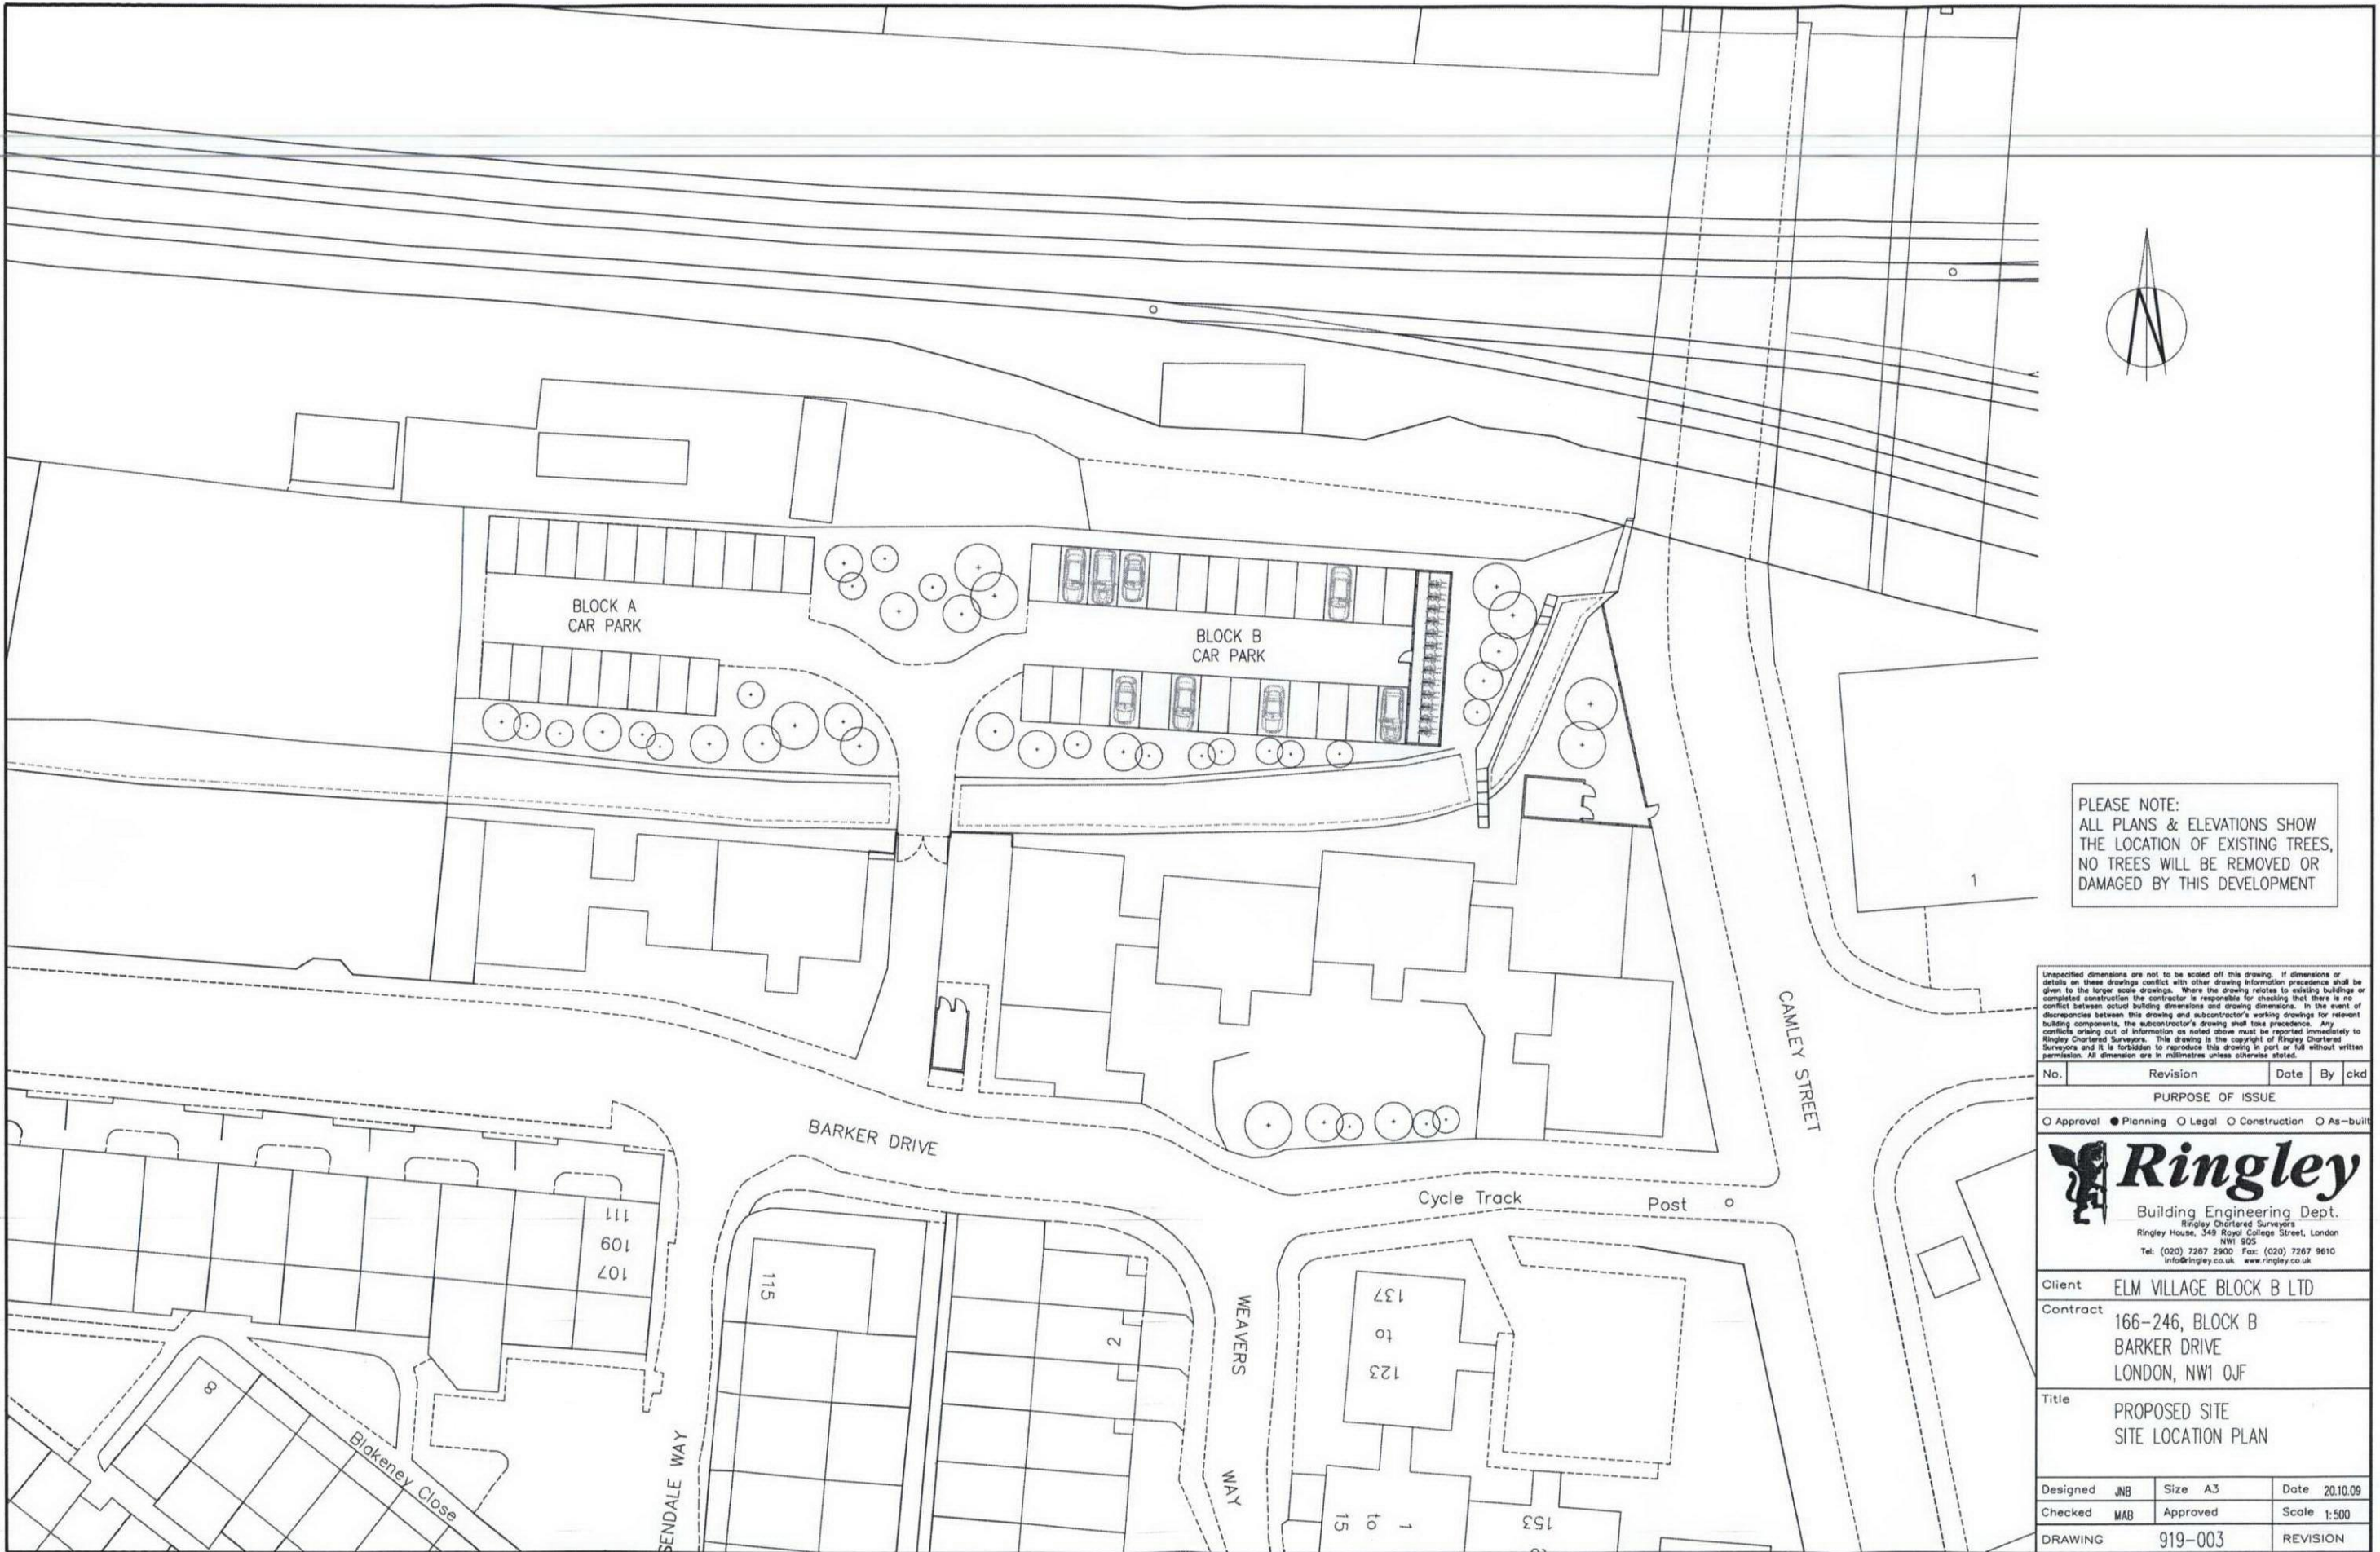

PLEASE NOTE:
ALL PLANS & ELEVATIONS SHOW
THE LOCATION OF EXISTING TREES,
NO TREES WILL BE REMOVED OR
DAMAGED BY THIS DEVELOPMENT

Unspecified dimensions are not to be scaled off this drawing. If dimensions or details on these drawings conflict with other drawing information precedence shall be given to the larger scale drawings. Where the drawing relates to existing buildings or completed construction the contractor is responsible for checking that there is no conflict between actual building dimensions and drawing dimensions. In the event of discrepancies between this drawing and subcontractor's working drawings for relevant building components, the subcontractor's drawing shall take precedence. Any conflicts arising out of information as noted above must be reported immediately to Ringley Chartered Surveyors. This drawing is the copyright of Ringley Chartered Surveyors and it is forbidden to reproduce this drawing in part or full without written permission. All dimension are in millimetres unless otherwise stated.

No.	Revision	Date	By	ckd
-----	----------	------	----	-----

PURPOSE OF ISSUE
☐ Approval ☒ Planning ☐ Legal ☐ Construction ☐ As-built

Ringley
 Building Engineering Dept.
 Ringley Chartered Surveyors
 Ringley House, 349 Royal College Street, London
 NW1 9DS
 Tel: (020) 7267 2900 Fax: (020) 7267 9610
 info@ringley.co.uk www.ringley.co.uk

Client ELM VILLAGE BLOCK B LTD
 Contract 166-246, BLOCK B
 BARKER DRIVE
 LONDON, NW1 0JF

Title PROPOSED SITE
 SITE LOCATION PLAN

Designed JNB	Size A3	Date 20.10.09
Checked MAB	Approved	Scale 1:500
DRAWING 919-003	REVISION	