


RAMP TO  
CAR PARK

FRONT GARDEN FACING BARKER DRIVE

PROPOSED FRONT ELEVATION

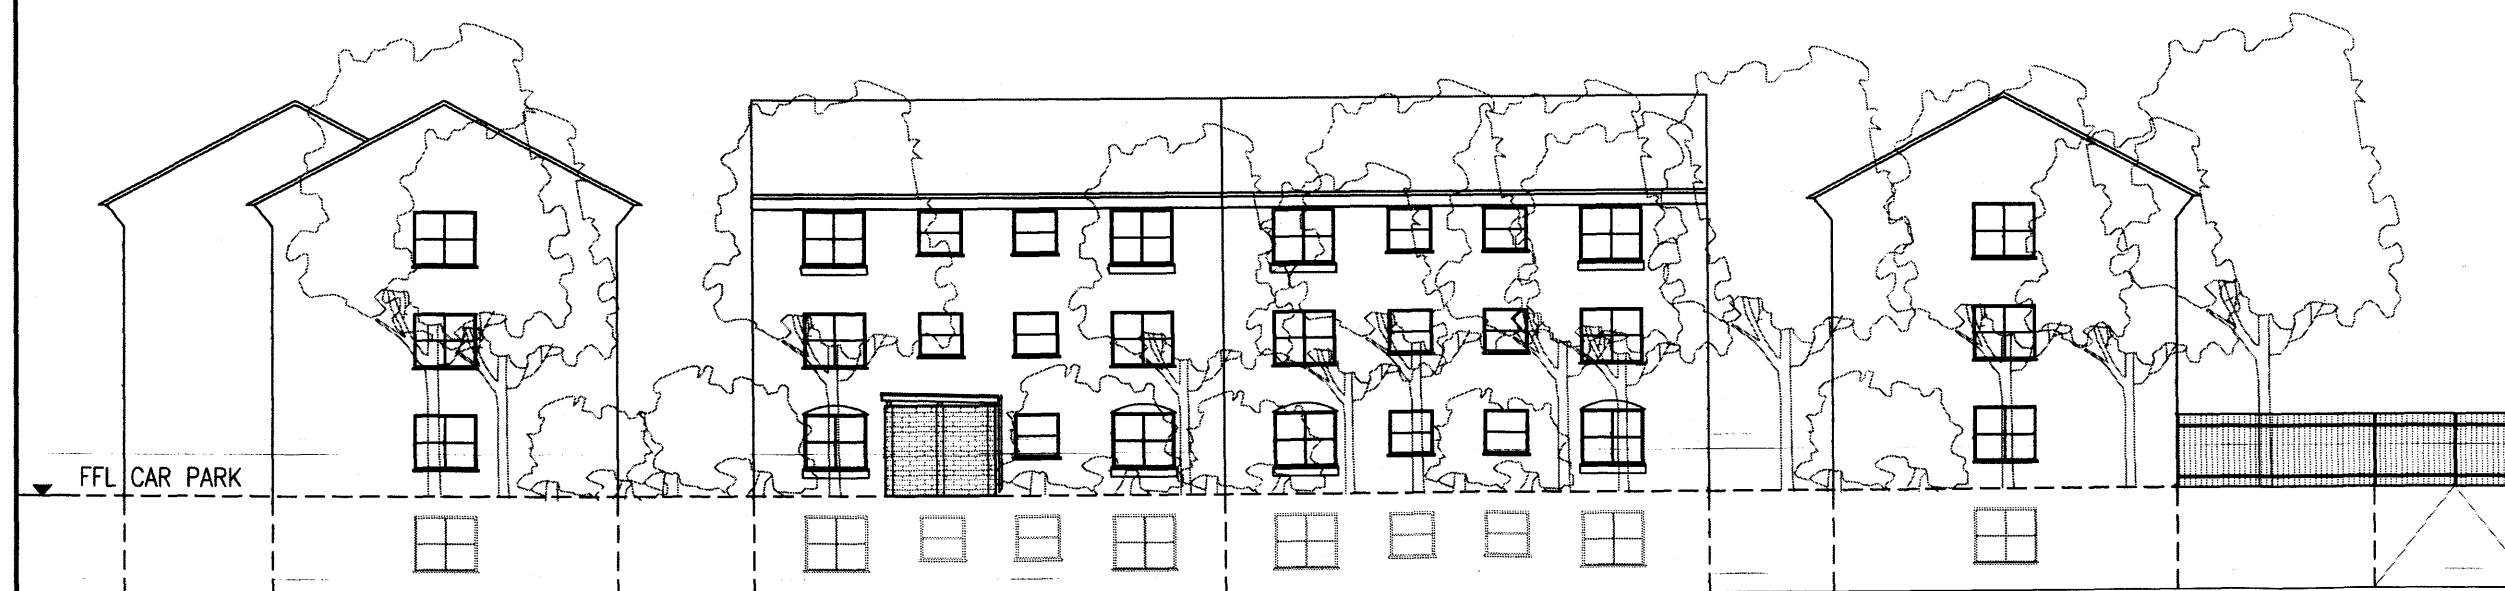

FFL CAR PARK

PROPOSED BIKE STORE CONSTRUCTION; BRICK INFILL  
PANNELS WITH EXPOSED COLUMNS, TREATED  
WOODEN JOISTS & GALVANISED STEEL CORRUGATED ROOF

RAMP TO  
CAR PARK

PROPOSED REAR ELEVATION

Unspecified dimensions are not to be scaled off this drawing. If dimensions or details on these drawings conflict with other drawing information precedence shall be given to the larger scale drawings. Where the drawing relates to existing buildings or completed construction the contractor is responsible for checking that there is no conflict between actual building dimensions and drawing dimensions. In the event of discrepancies between the drawing and subcontractor's working drawings for relevant building components, the subcontractor's drawing shall take precedence. Any conflicts arising out of information as noted above must be reported immediately to Ringley Chartered Surveyors. This drawing is the copyright of Ringley Chartered Surveyors and it is forbidden to reproduce this drawing in part or full without written permission. All dimensions are in millimetres unless otherwise stated.

No.	Revision	Date	By	ckd
PURPOSE OF ISSUE				
<input type="radio"/> Approval <input checked="" type="radio"/> Planning <input type="radio"/> Legal <input type="radio"/> Construction <input type="radio"/> As-built				

**Ringley**  
Building Engineering Dept.  
Ringley Chartered Surveyors  
Ringley House, 348 Royal College Street, London  
NW1 9QS  
Tel: (020) 7287 2800 Fax: (020) 7287 9810  
info@ringley.co.uk www.ringley.co.uk

Client **ELM VILLAGE BLOCK B LTD**

Contract **166-246, BLOCK B  
BARKER DRIVE  
LONDON, NW1 0JF**

Title **PROPOSED ELEVATIONS  
FRONT & REAR**

Designed	JNB	Size	A3	Date	20.10.09
Checked	MAB	Approved		Scale	1:200
DRAWING	919-011	REVISION			