

APPROVED FOR PLANNING


PROPOSED

NOTE: Survey Information. The type and extent of information and the survey accuracy will have been matched to the clients original requirements. Later users should refer to Build Team London Ltd before relying on this survey.


STORE ADDRESS:

19 Hampstead High Street
London
NW3 1PX
020 7794 3254


s 0 1 5 10 SCALE 1:50@A1

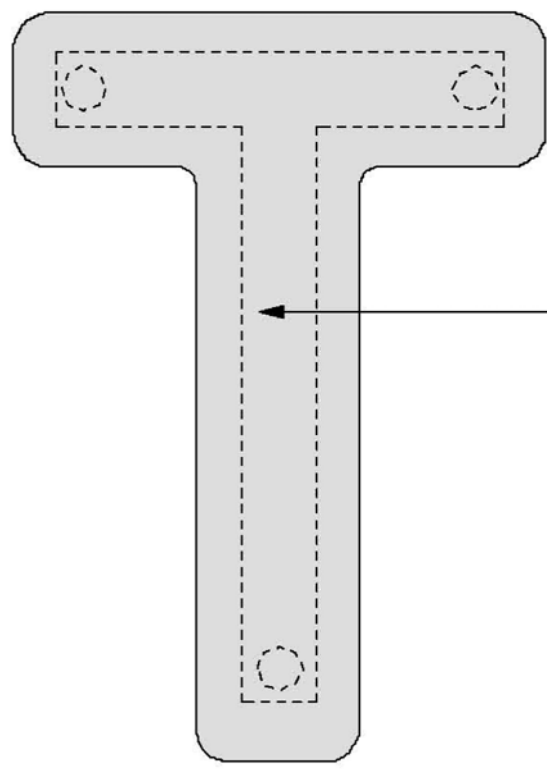


VUE DE FACE

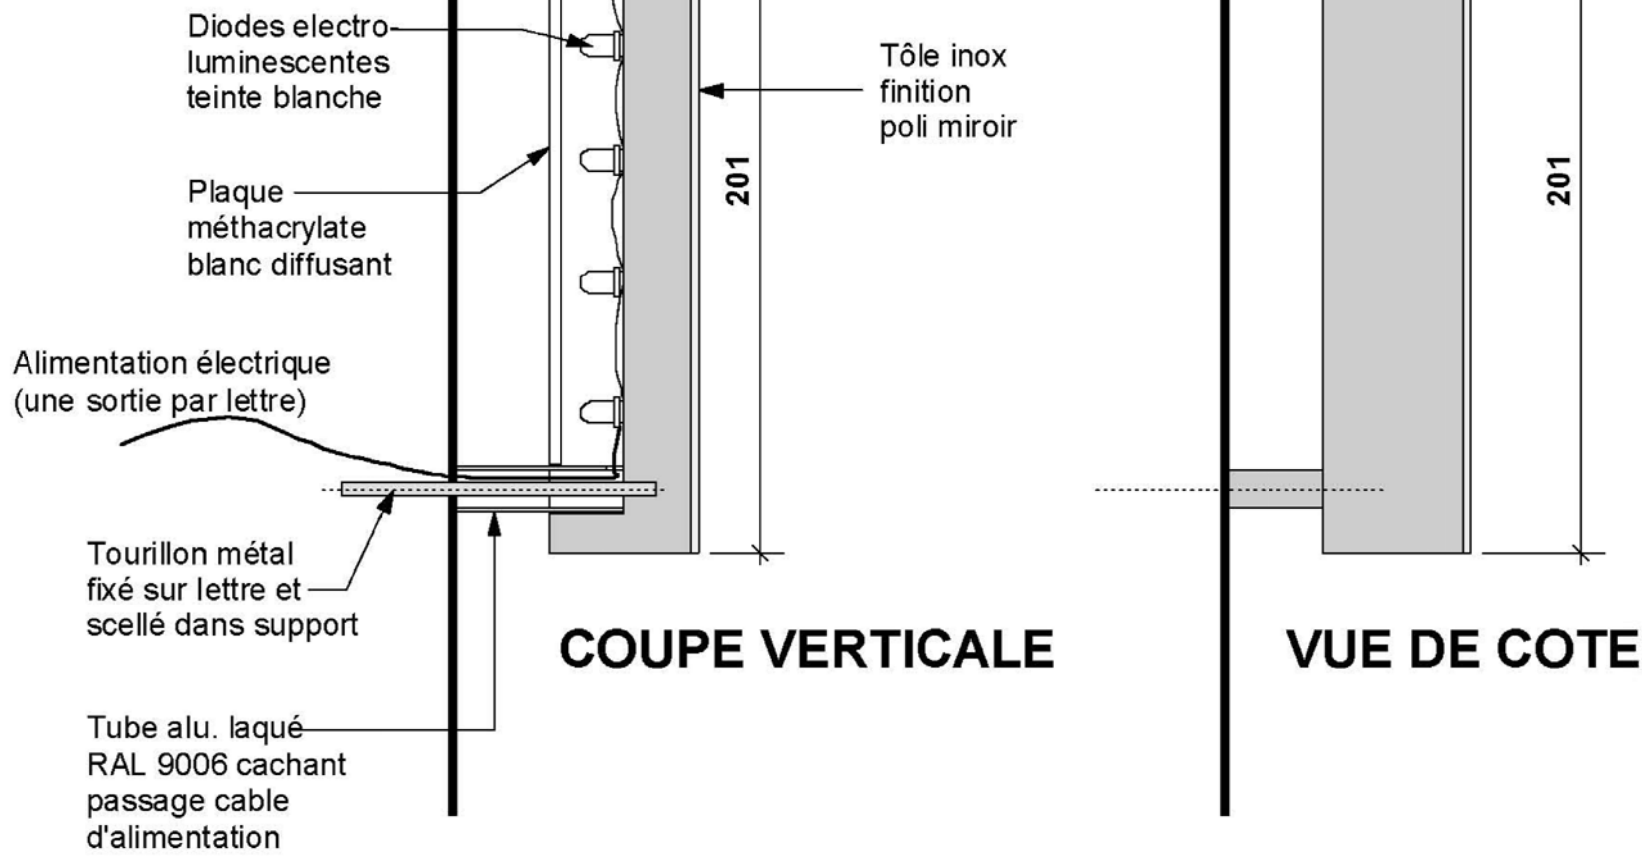

COUPE VERTICALE

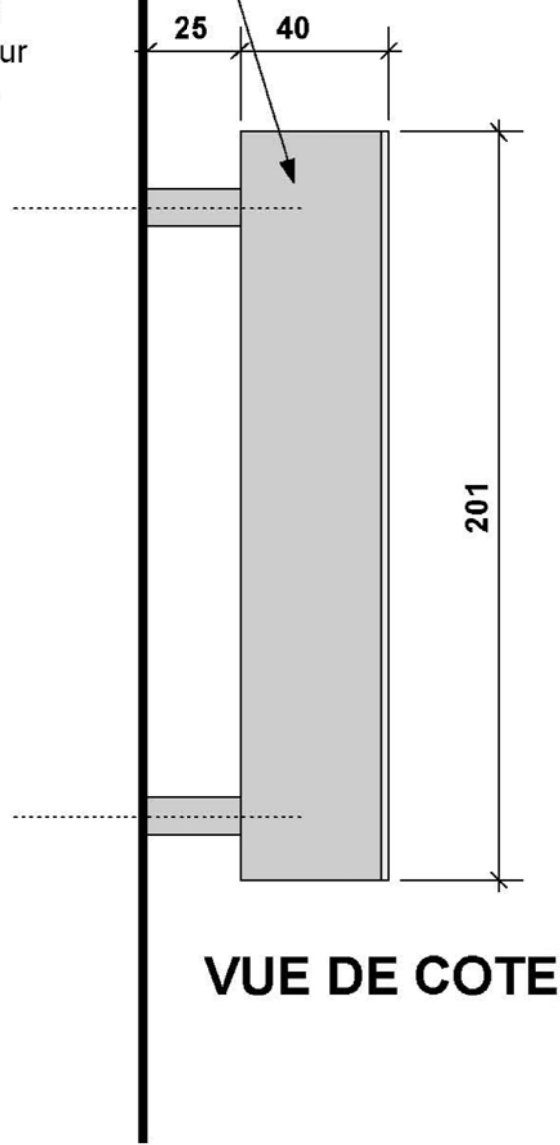

VUE DE COTE

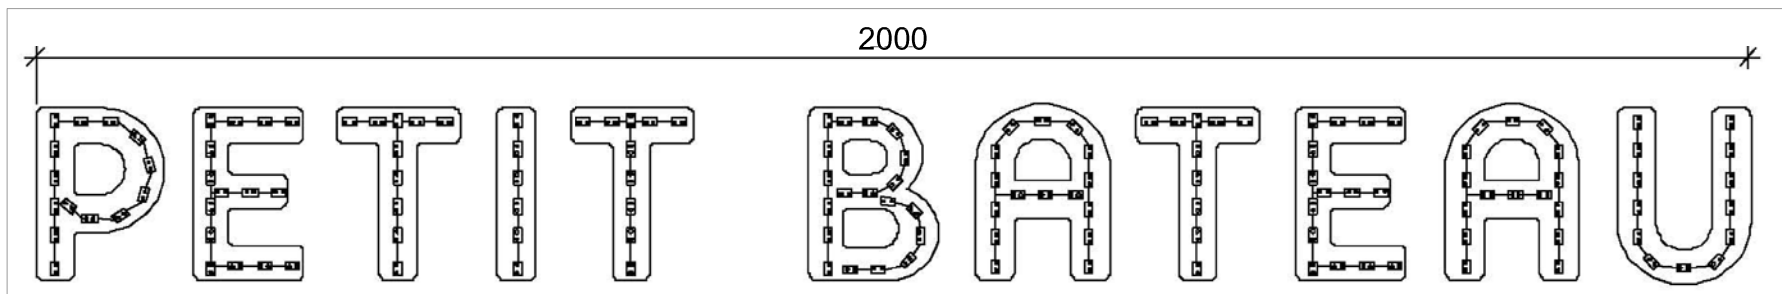

DETAIL OF REAR-ILLUMINATED S/S LETTERING




TYPICAL DETAIL OF REAR-ILLUMINATED S/S LETTERING



SIGN 1:10




PHOTO OF PROPOSED SIGN

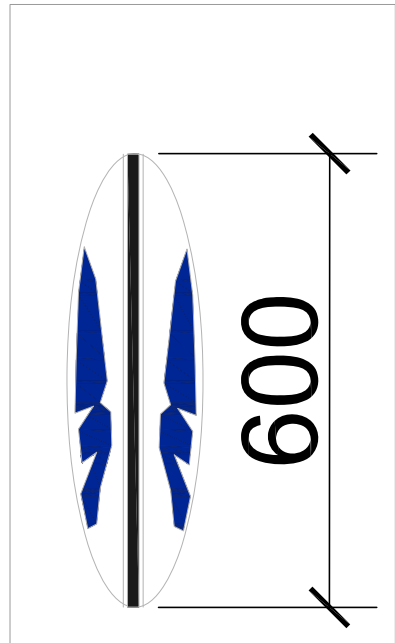

SIGN 1:10




TYPICAL ILLUSTRATION OF 250MM DIA SATIN FINISH LOGO

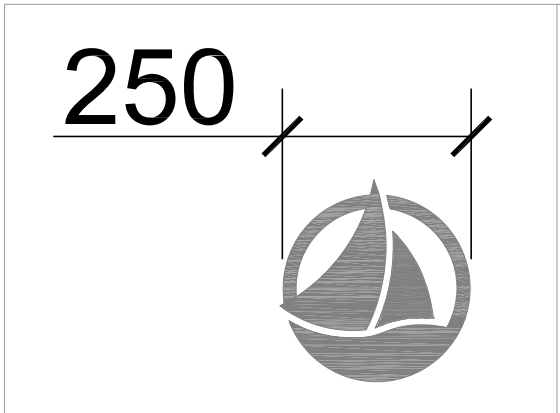

SIGN 1:10


LETTERING SIGN 2000MM LONG

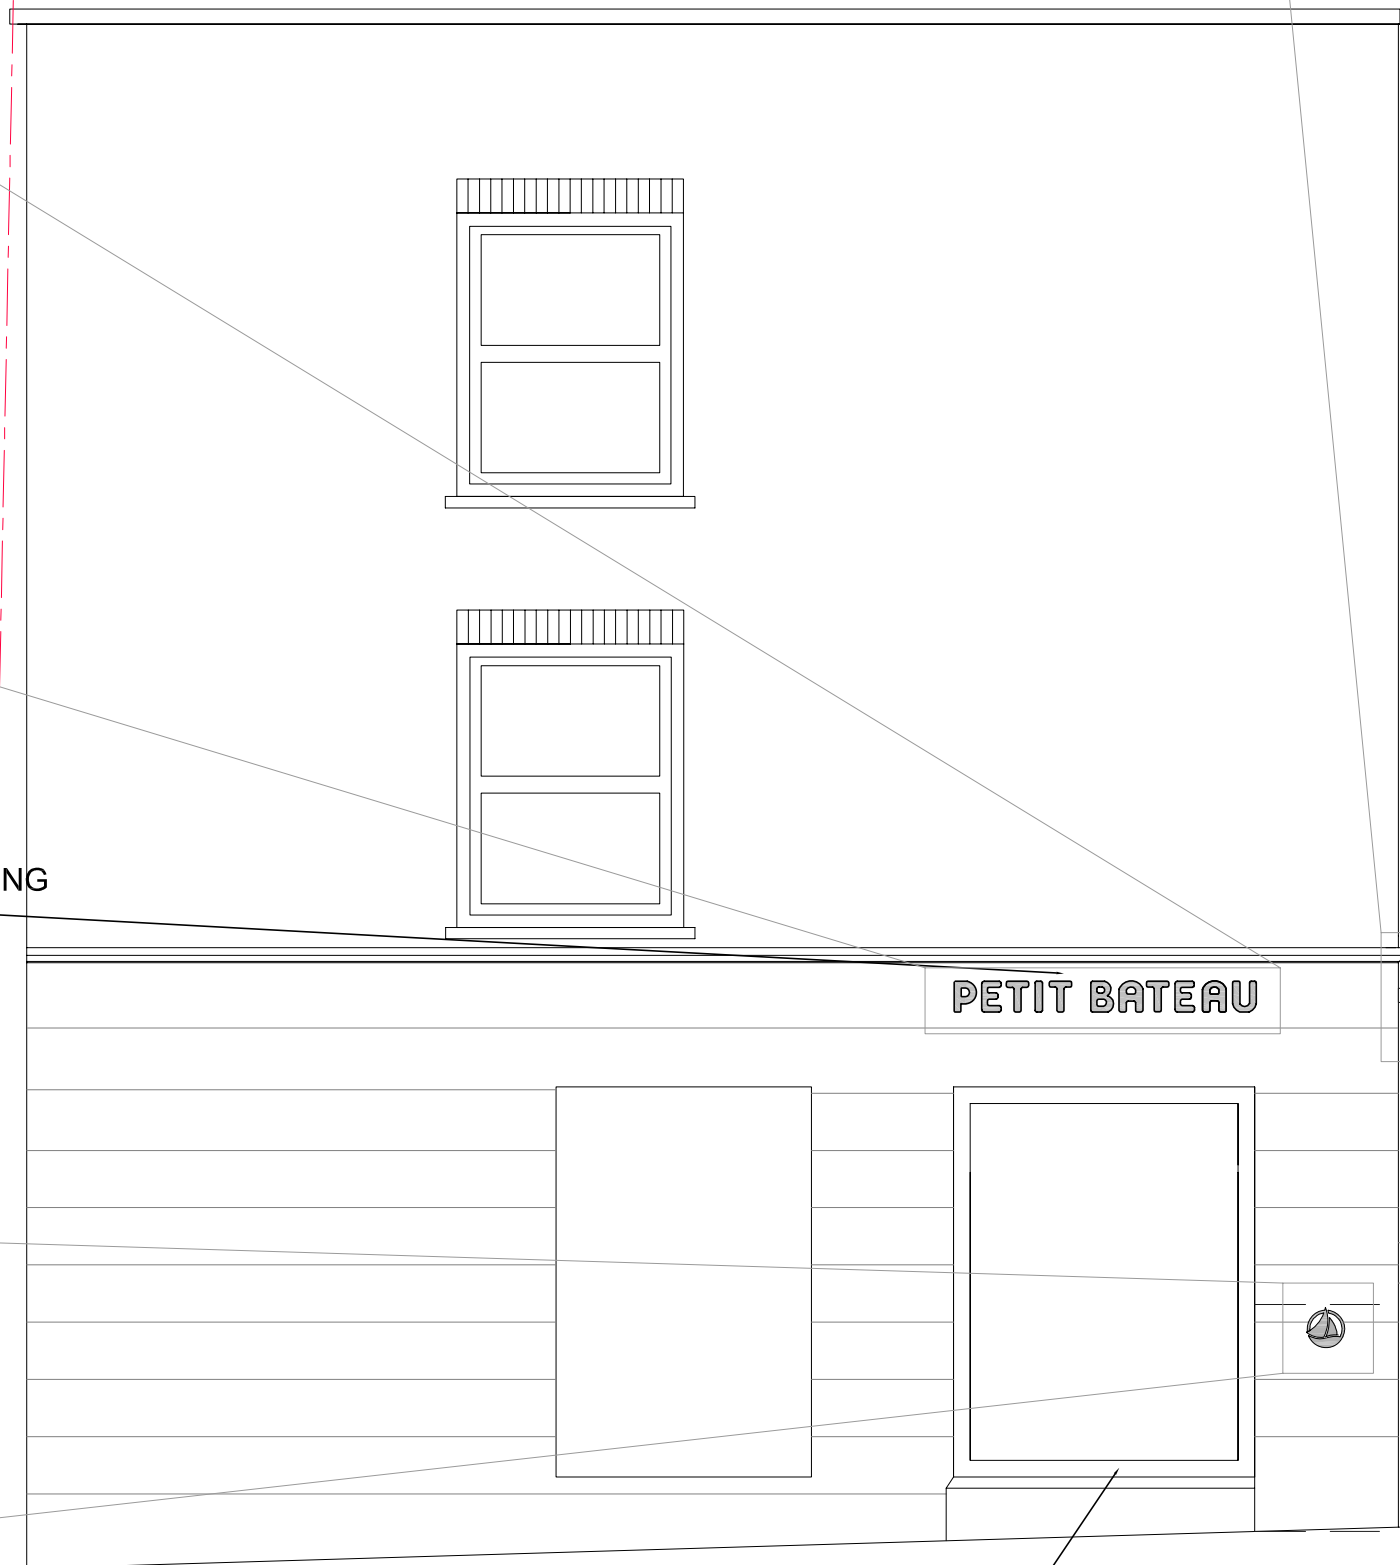

EXISTING RENDER TO BE PAINTED IN WHITE OR ACCORDING TO THE EXISTING BUILDING COLOUR

EXISTING FRAME PAINTED IN REF LA SEIGNEURIE GRIS NIMBUS RAL 7036

SIGNAGE STAINLESS STEEL SATIN FINISH DIAM. 250 MM

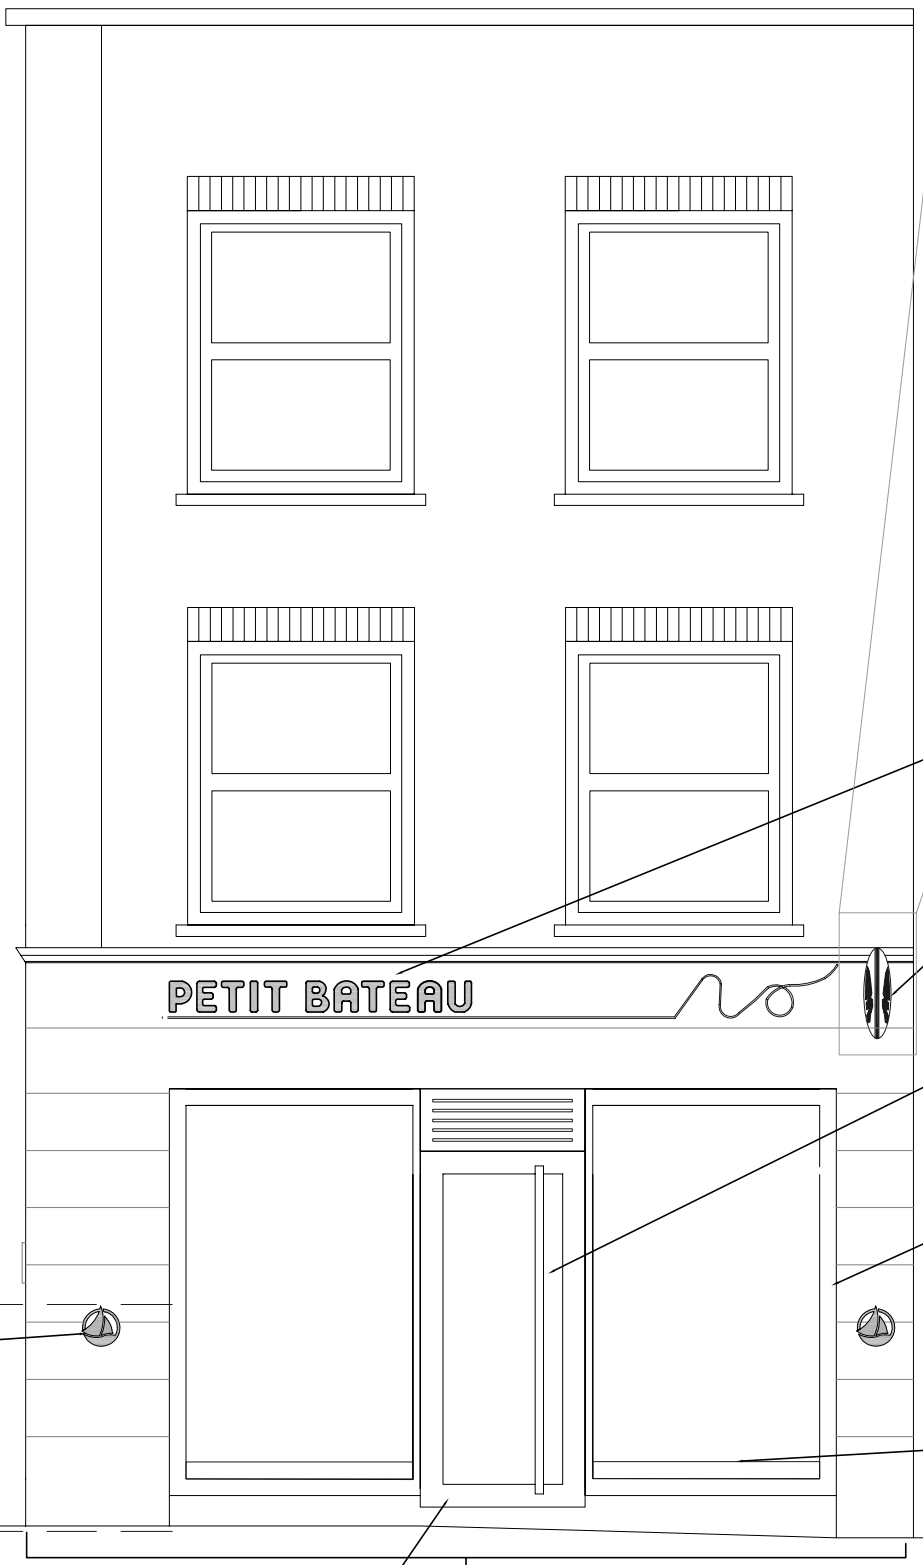

LETTERING SIGN 2000MM LONG

Hanging sign Diam. 600 mm

STAINLESS STEEL DOOR HANDLE

EXISTING FRAME PAINTED IN REF LA SEIGNEURIE GRIS NIMBUS RAL 7036

PODIUM PBUK TO SUPPLY

EXISTING DOOR PAINTED IN REF LA SEIGNEURIE GRIS NIMBUS RAL 7036

AREA OF EXTERNAL PAVING WITHIN DEMISE OF PROPERTY TO BE REPLACED WITH DARK BLUE/GREY NON-SLIP EXTERNAL-QUALITY MOSAIC TILES

NOTES:

1.0 GENERAL
All rights described in Chapter IV of the Copyright and Patents Act 1988 have been generally asserted.
Do not scale this drawing. All dimensions to be checked on site.
Standard contract conditions apply to all works.
Contractor is responsible for the service of all Statutory Notices including Building Regulations etc.
Build Team London Ltd to be advised immediately of any discrepancies between drawings, details, site conditions, contract documents etc.
2.0 DEMOLITIONS
All works to comply with BS 6187.
Ensure that existing and adjacent structures are fully weather tight throughout the works. Contractor is fully responsible for all temporary support throughout.

3.0 CONCRETE WORKS
All works to comply with BS 5328 & BS 8110.
4.0 BRICKWORK AND BLOCKWORK
All work to comply with BS 5625.

5.0 ASPHALT
All asphalt tarring to comply with BS 6229.

6.0 STRUCTURAL TIMBER
All structural timber to be tanalised and min grade SC3 or as specified by structural engineer.

7.0 LEADWORK
All work to comply with BS1178 and LDA recommendations.

8.0 CARPENTRY AND JOINERY
All wc's and bathrooms to be finished in waterproof sand and cement mortar on vent.

All new work shown thus:

New brickwork

New blockwork

New studwork

New false ceilings

9.0 VENTILATION
All wc's and bathrooms to be mechanically vented in accordance with Building Regulations Part F1.

10.0 DRAINAGE
All work to comply with BS 5301 & Part H of the Building Regulations 1991 and BS 6307. All below ground drainage to be in 100mm diameter on approved bed. Access and rodding points to be provided as necessary. Minimum waste diameters: soil 100; bath, toilet, shower 35; toilet 32; and kitchen appliances 50.

11.0 ELECTRICAL INSTALLATION
All works must comply with IEE regs. latest edition. Test certificate required upon completion.

12.0 GAS INSTALLATION
All work must comply with Gas Safety regs 1972 & Gas Safety regs Amendments 1984. All work to min of British Gas standards for installations.
This drawing is the property of Build Team London Ltd. Copyright is reserved and this drawing is issued on the condition that it is not copied or disclosed by or to any unauthorised persons without the prior consent in writing of Build Team London Ltd. This drawing is not to be scaled for the purposes of setting out. Dimensions to be checked on site and verified prior to commencing.

copyright © buildteam

REVISIONS:

A 01/10/2009 REVISIONS AS REQUESTED BY PB
B 05/10/2009 SIGN MOVED SLIGHTLY
C 29.10.2009 SCALE BAR ADDED FOR PLANNING PORTAL

North	Client PETIT BATEAU		Project PETIT BATEAU 19 Hampstead High Street, London, NW3 1PX	
	Scale 1:50		Drawn by	Drawing Title PROPOSED FACADE
Project No. 0690	Date SEPTEMBER 2009	Checked by BD	Drawing No. 0690-HAMP-C1	Rev C

buildteam

Ground Floor South
Staple Inn Buildings
London WC1V 7PZ
t: +44 (0)207 495 6561
f: +44 (0)207 043 3552
www.buildteam.com