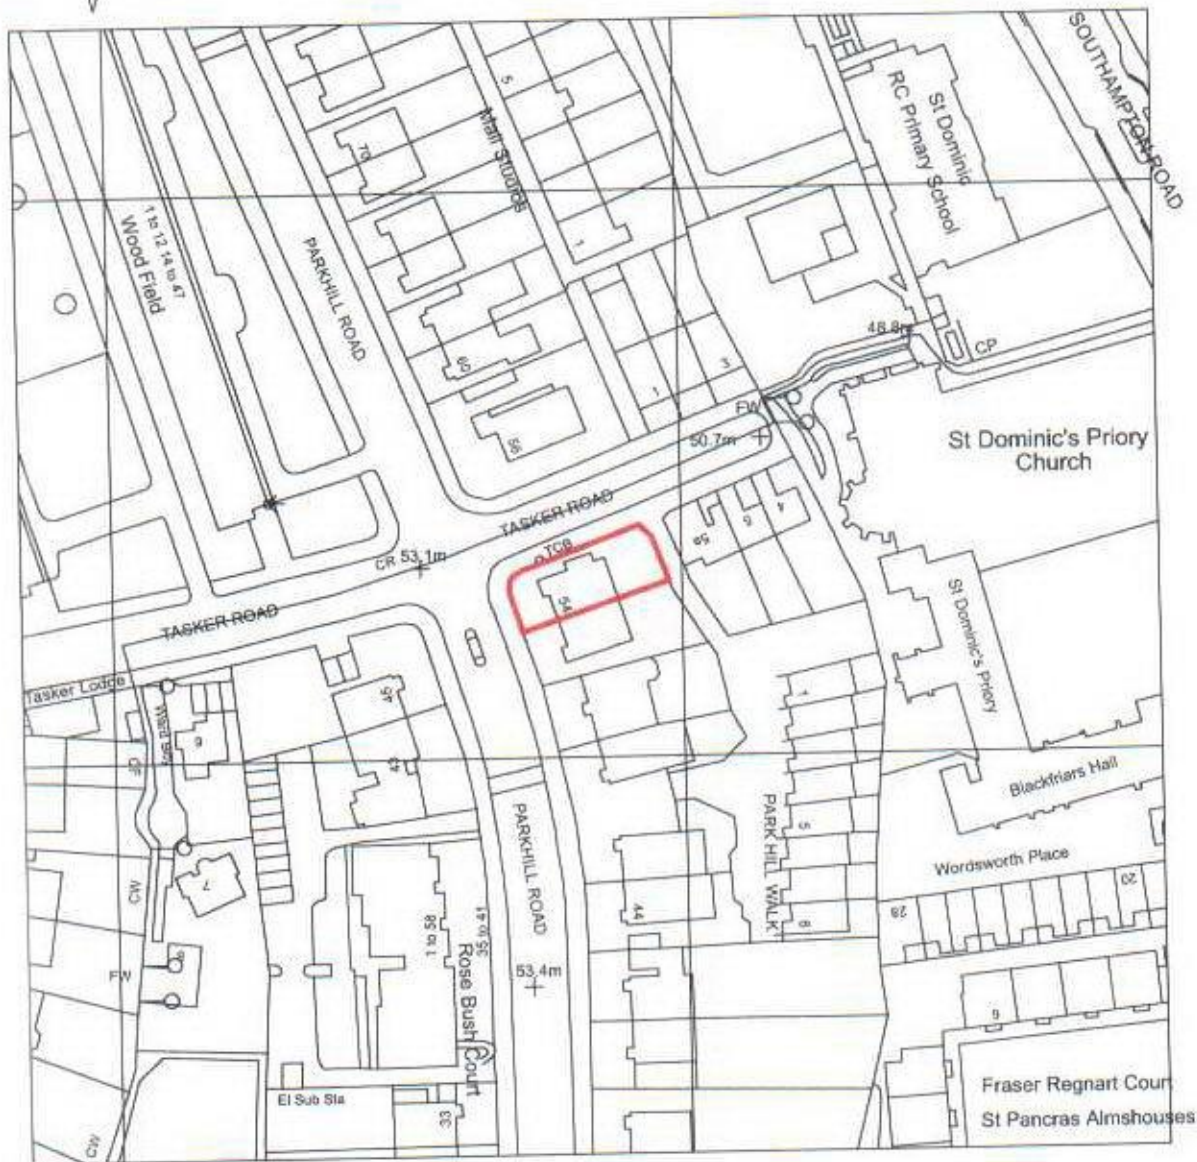


FRANCIS | ARCHITECTS

30 parkhill road
london nw3 2yp

T 020 3411 4686

E info@francisarchitects.co.uk

W www.francisarchitects.co.uk

Project

Garden Flat, 54 Parkhill Road, NW3 2YP

Client

Indra Ratnaika

Date 28.10.09 Scale 1:1250 at A4

Drawing Title

Ordinance Survey Map

Drawing Status PLANNING

Project Discipline View Drawing No. Rev.

11115	A	E	001	-
-------	---	---	-----	---

Do not scale from drawing
All dimensions to be checked on site
This drawing is copyright ©