


31 WILLES ROAD LONDON NWS 3DT

DATE: 24/11/09

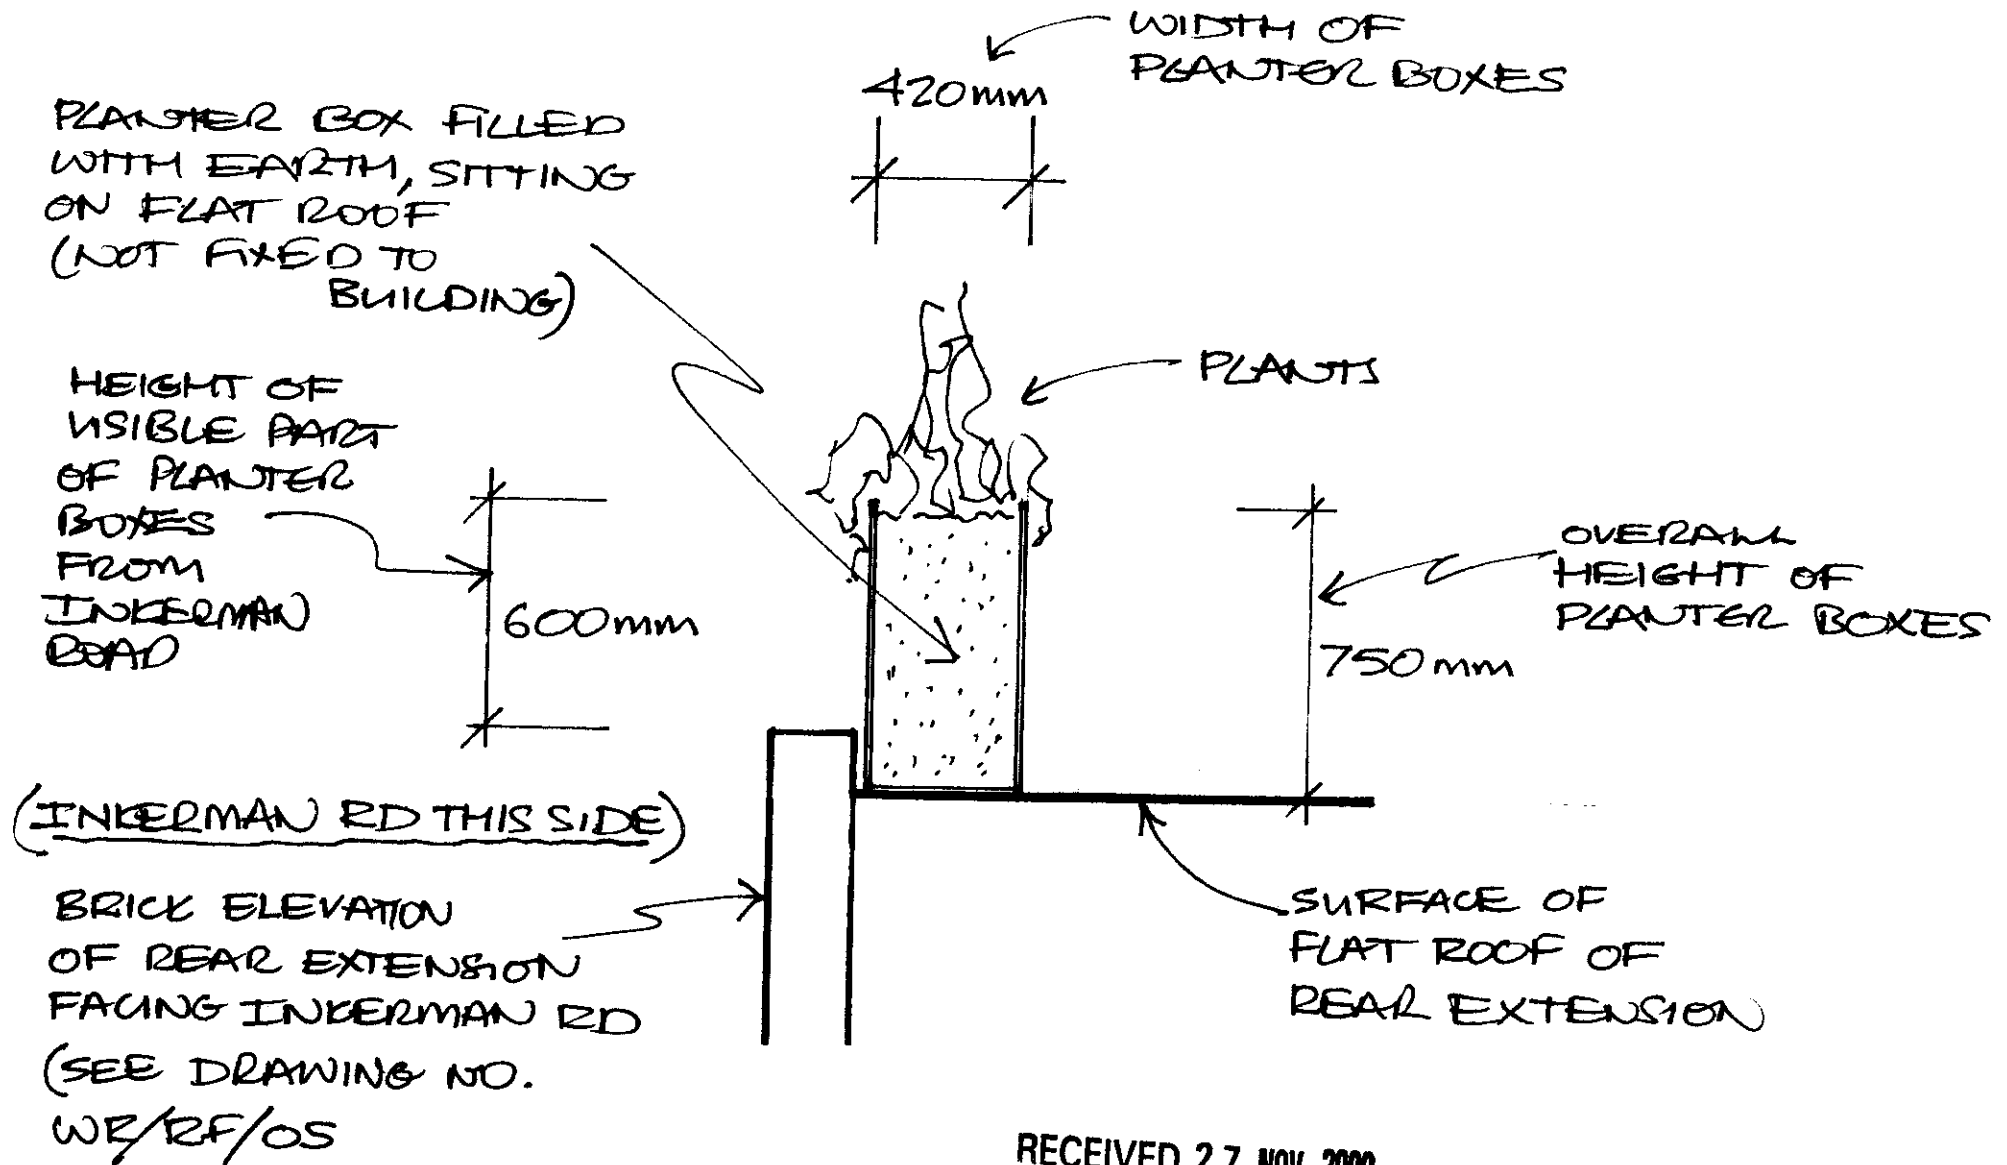

SCALE 1:20 - SECTION THROUGH PLANTER BOX - DWG NO: WR/RF/05