
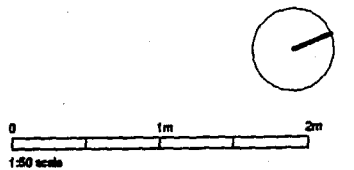


DIMENSIONS TO BE  
ON SITE

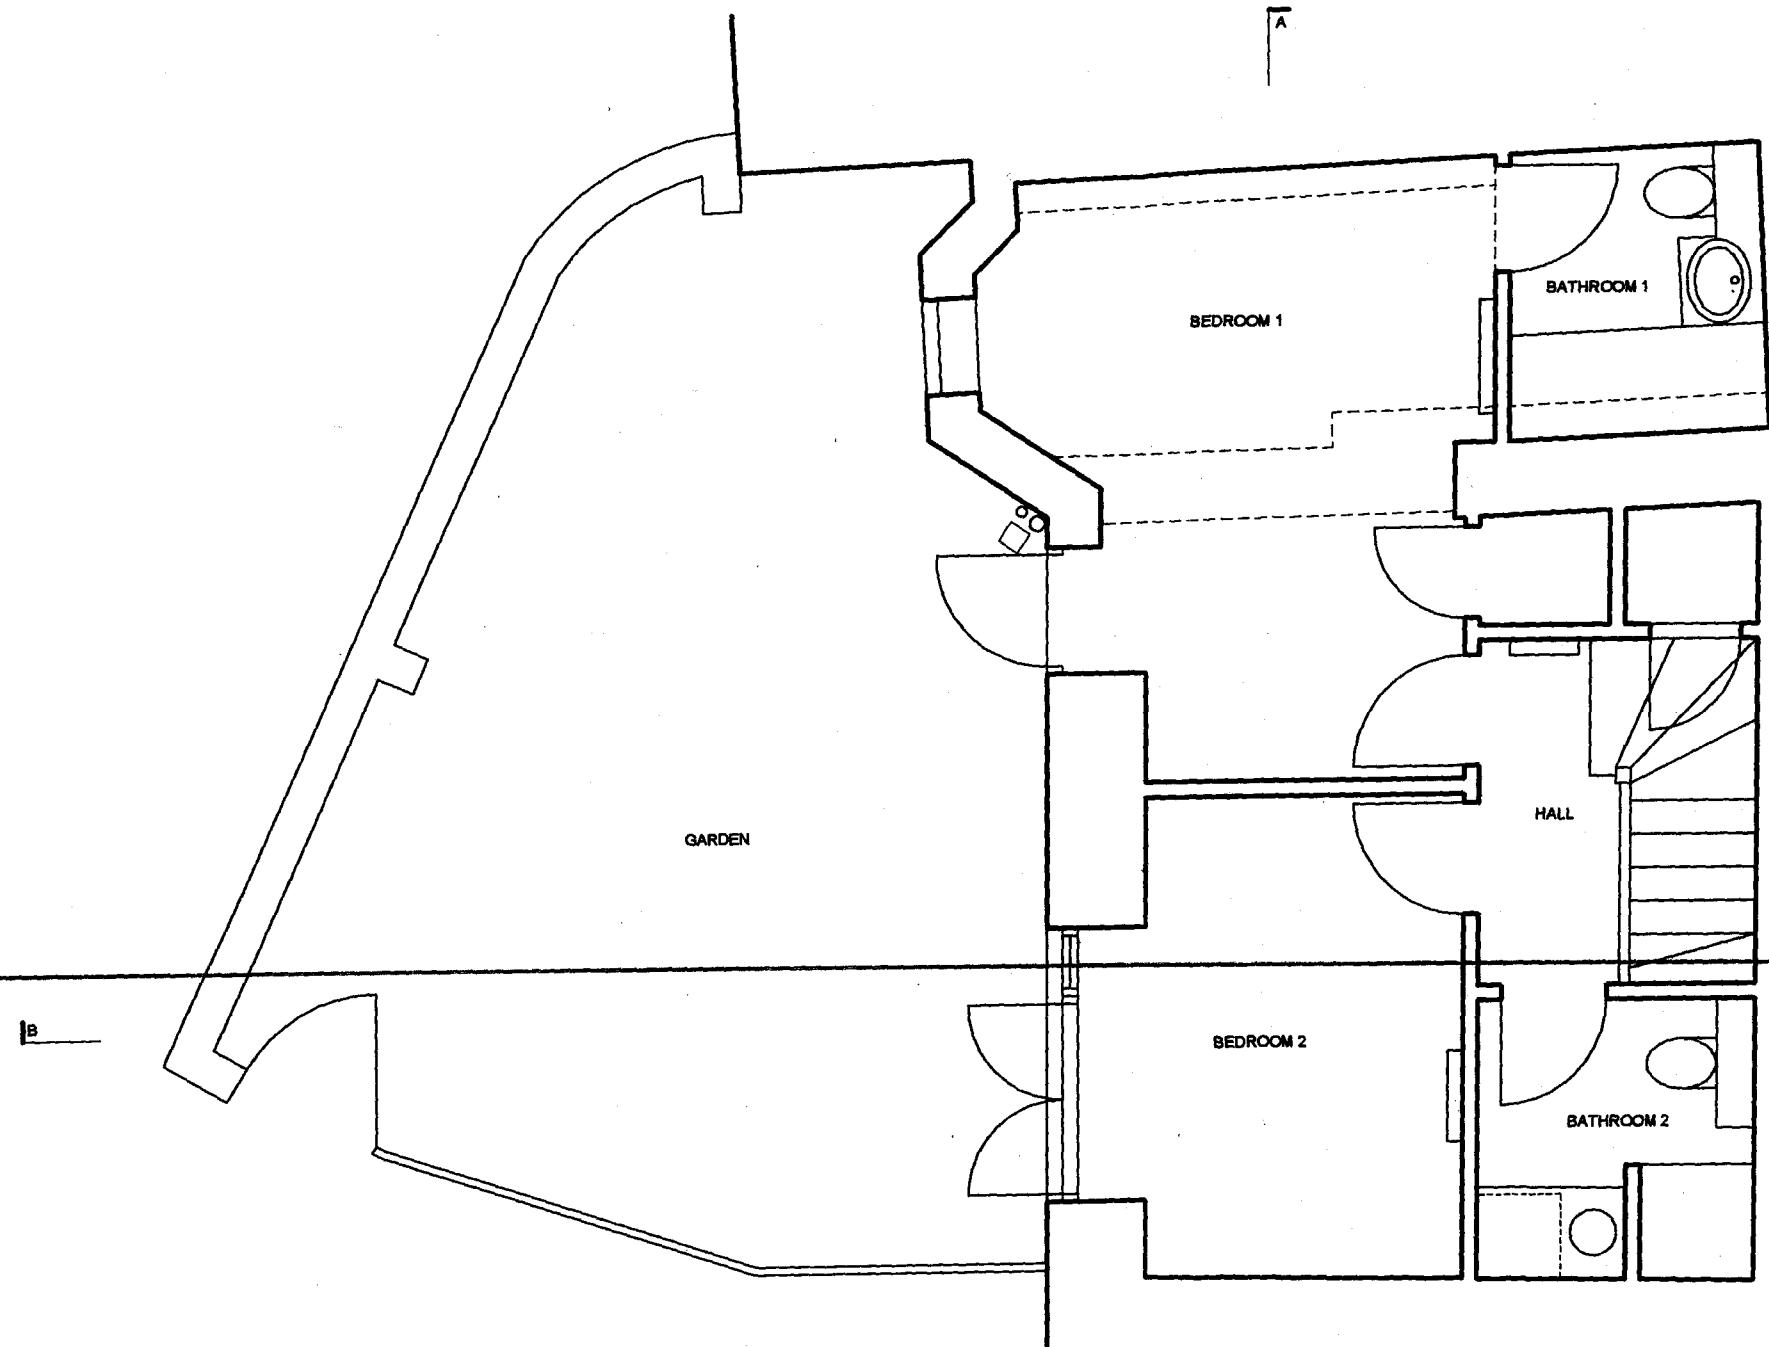

|                                                                                   |
|-----------------------------------------------------------------------------------|
| <b>DAVIES ARCHITECTURE</b> ©                                                      |
| 28 ELLIOTT SQ<br>LONDON NW3 3SU<br>TEL 020 7483 0669                              |
| <b>JOB</b><br>MARK & RUTH SCANTLEBURY<br>FLAT 14 18 KING HENRY'S RD<br>LONDON NW3 |
| <b>TITLE</b><br>EXISTING<br>PLAN<br>BASEMENT                                      |
| <b>DATE</b> 17.6.9<br><b>SCALE</b> 1:50 @A3                                       |
| <b>DRAWING NO</b> KIN1-EX-BA-01                                                   |