


DIMENSIONS TO BE CONFIRMED
ON SITE

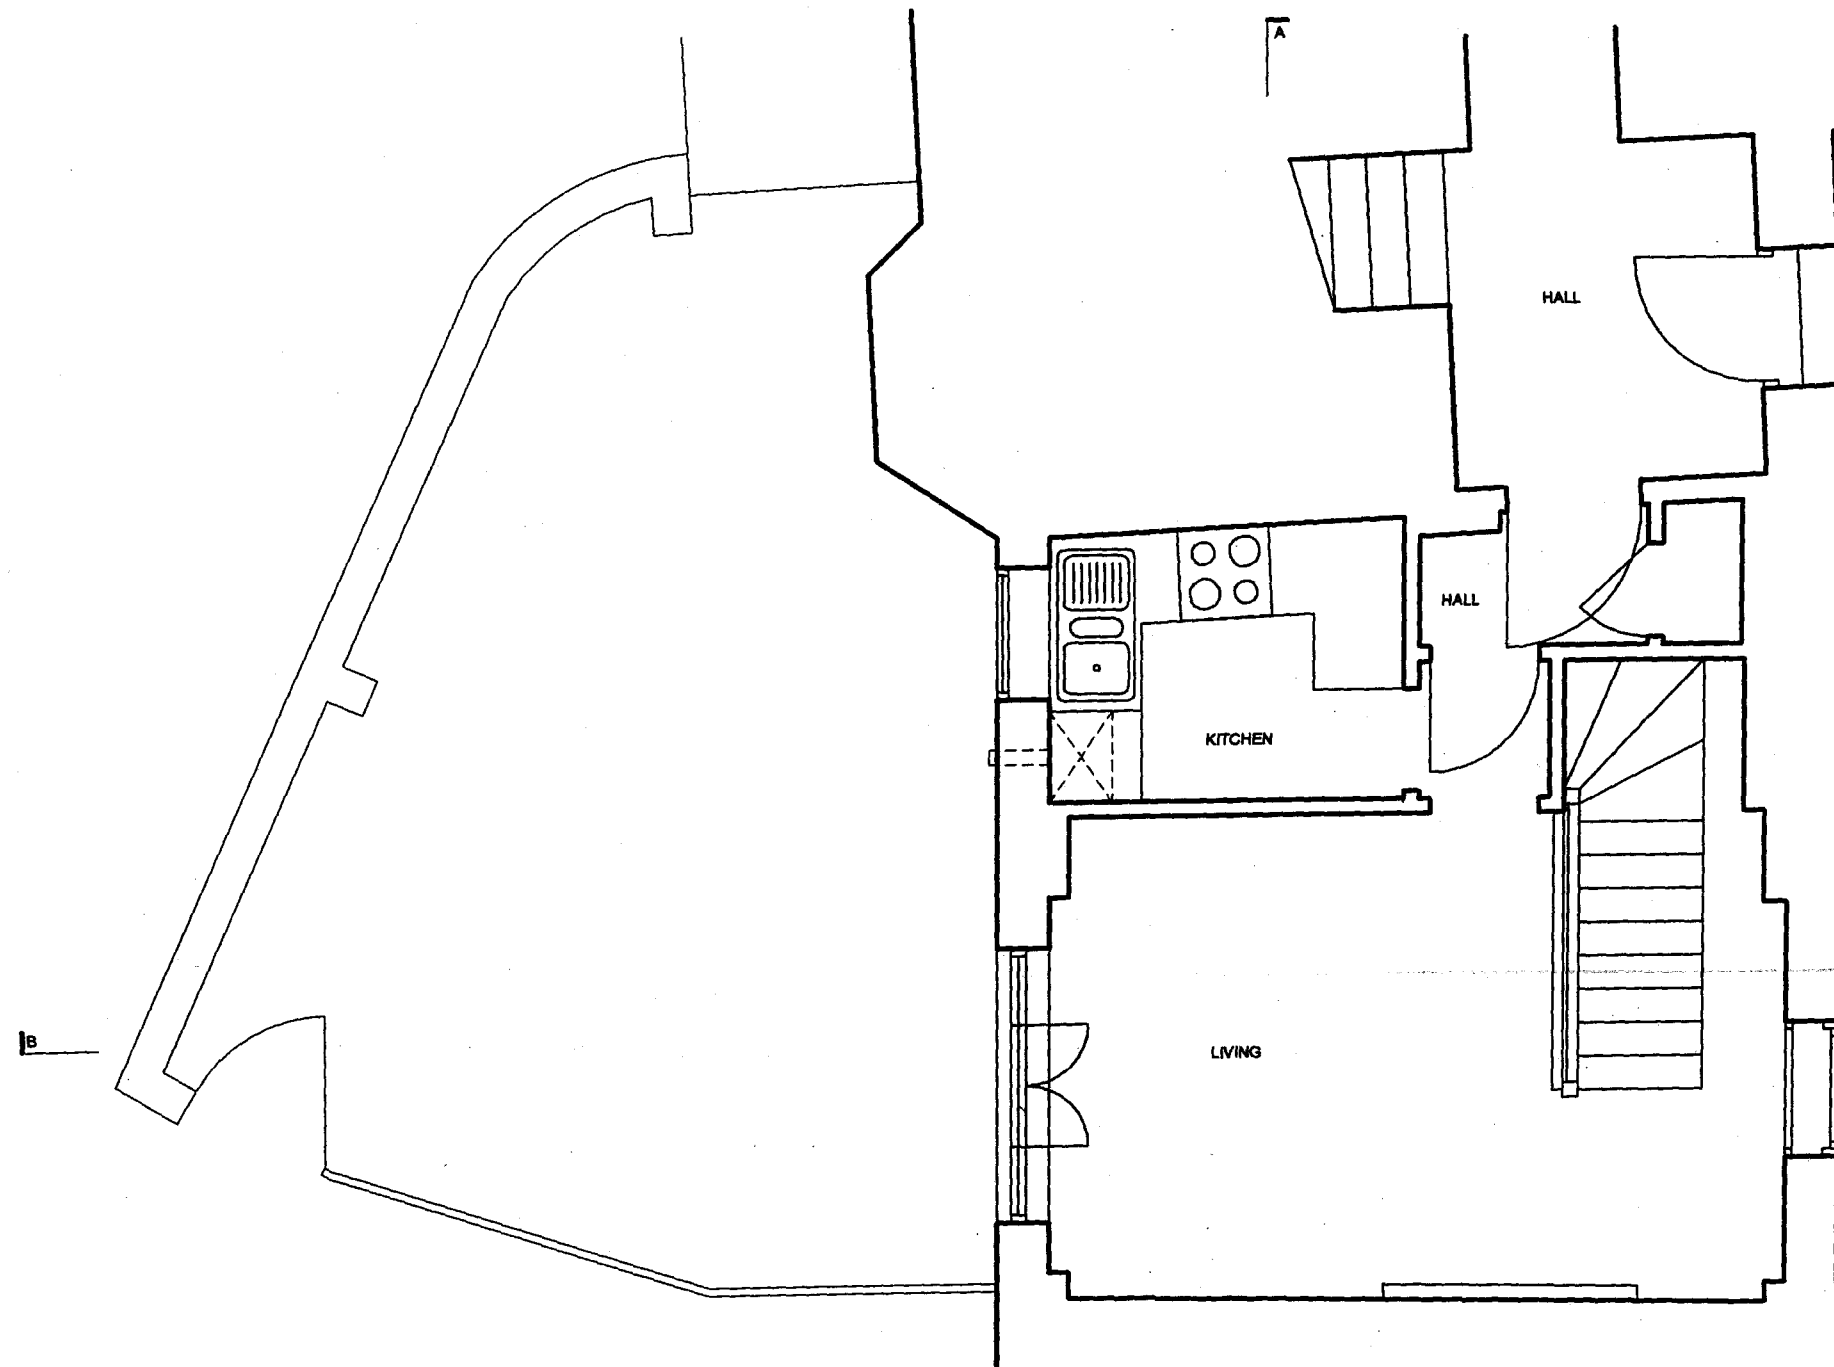

0 1m 2m
1:50 scale

DAVIES ARCHITECTURE ©

28 ELLIOTT SQ
LONDON NW3 3SU
TEL 020 7483 0669

JOB
MARK & RUTH SCANTLEBURY
FLAT 14 18 KING HENRY'S RD
LONDON NW3

TITLE
EXISTING
PLAN
GROUND

DATE 17.6.9
SCALE 1:50 @A3

DRAWING NO KIN1-EX-GA-02