




NOTES
DIMENSIONS TO BE CONFIRMED
ON SITE

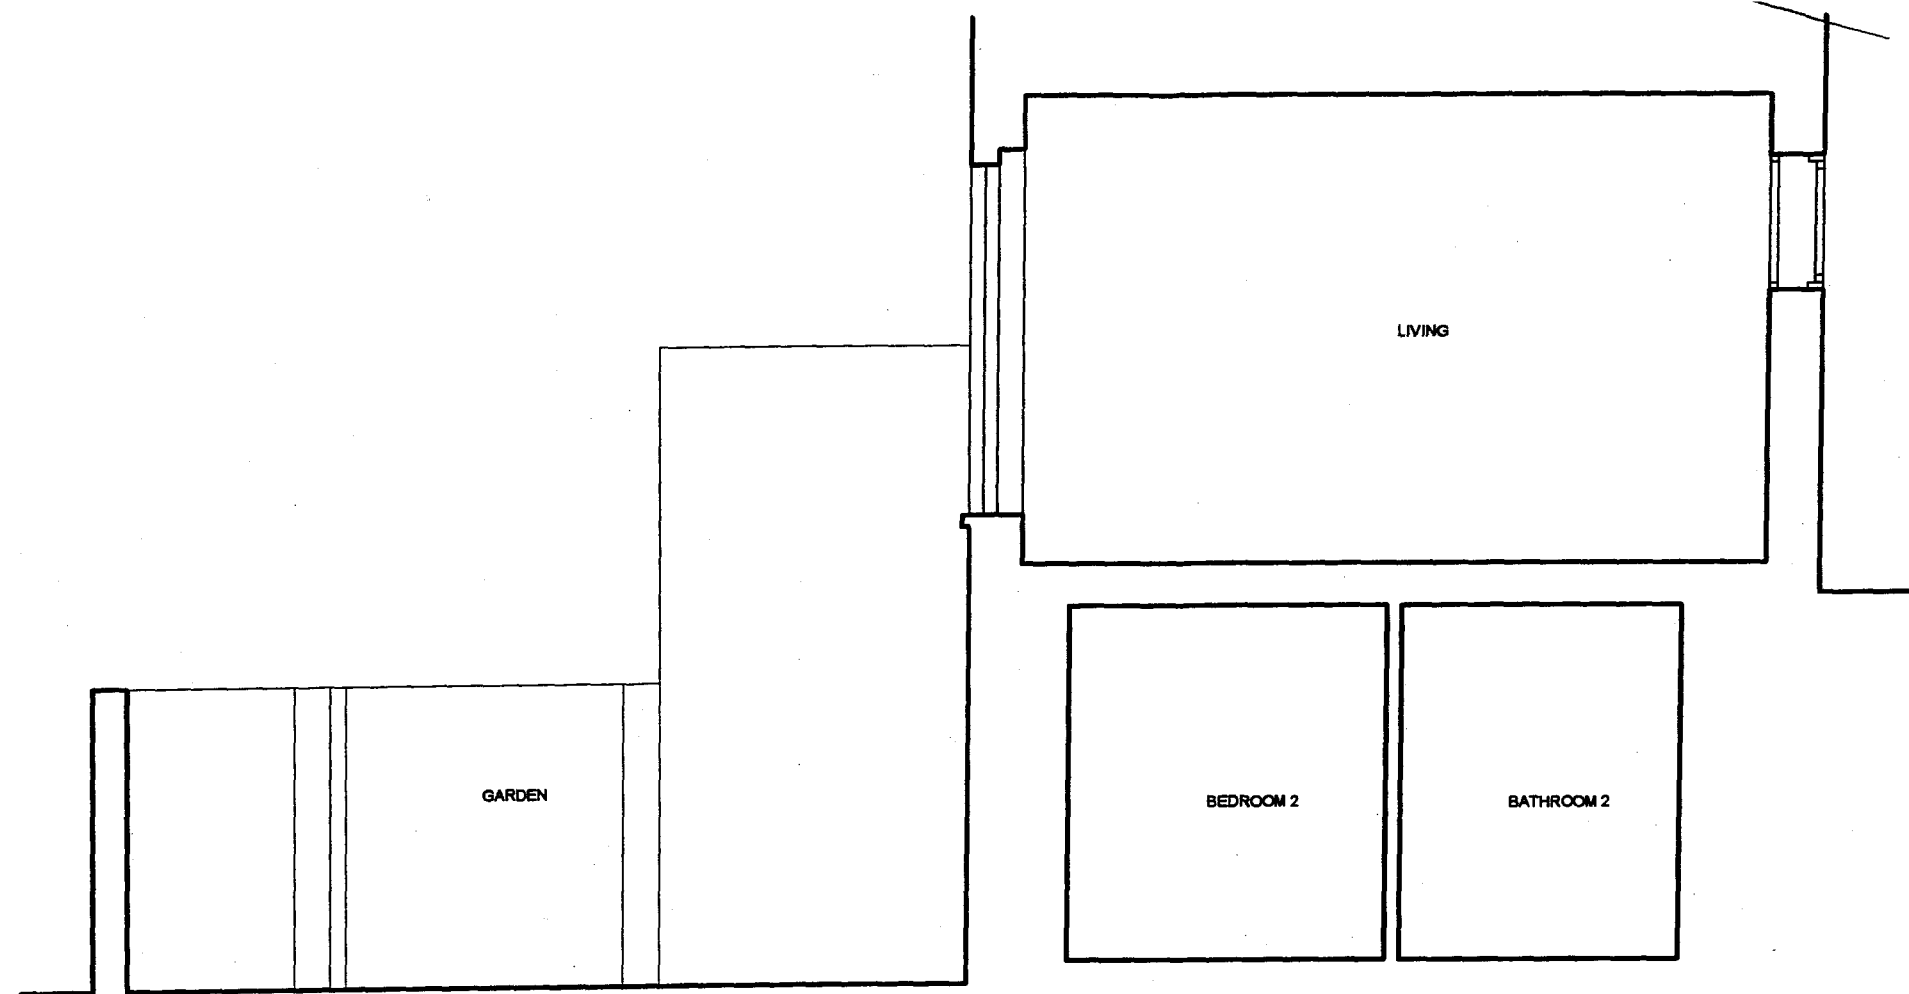

SECTION B

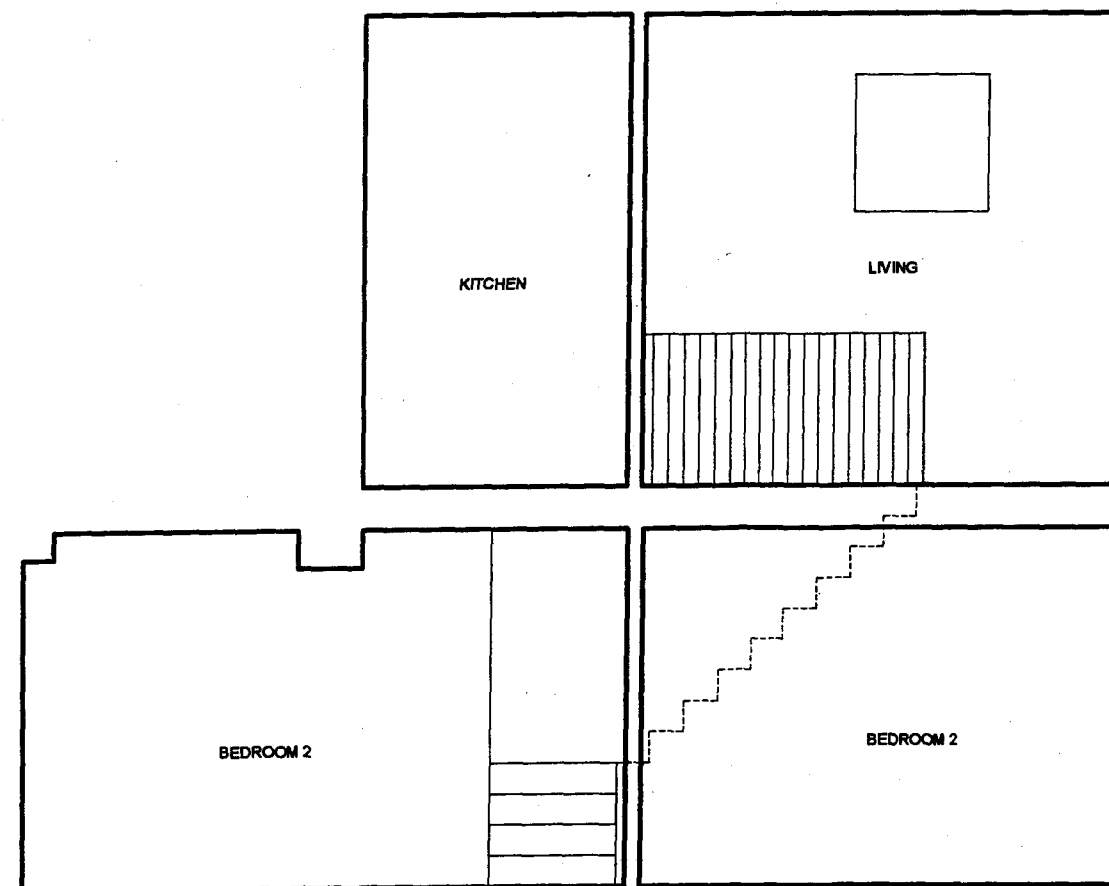

SECTION A

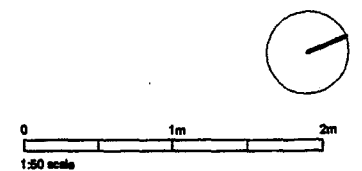

DAVIES ARCHITECTURE ©

28 ELLIOTT SQ
LONDON NW3 3SU
TEL 020 7483 0669

JOB

MARK & RUTH SCANTLEBURY
FLAT 14 18 KING HENRY'S RD
LONDON NW3

TITLE

EXISTING
SECTIONS A&B

DATE 17.6.9

SCALE 1:50 @A2

DRAWING NO