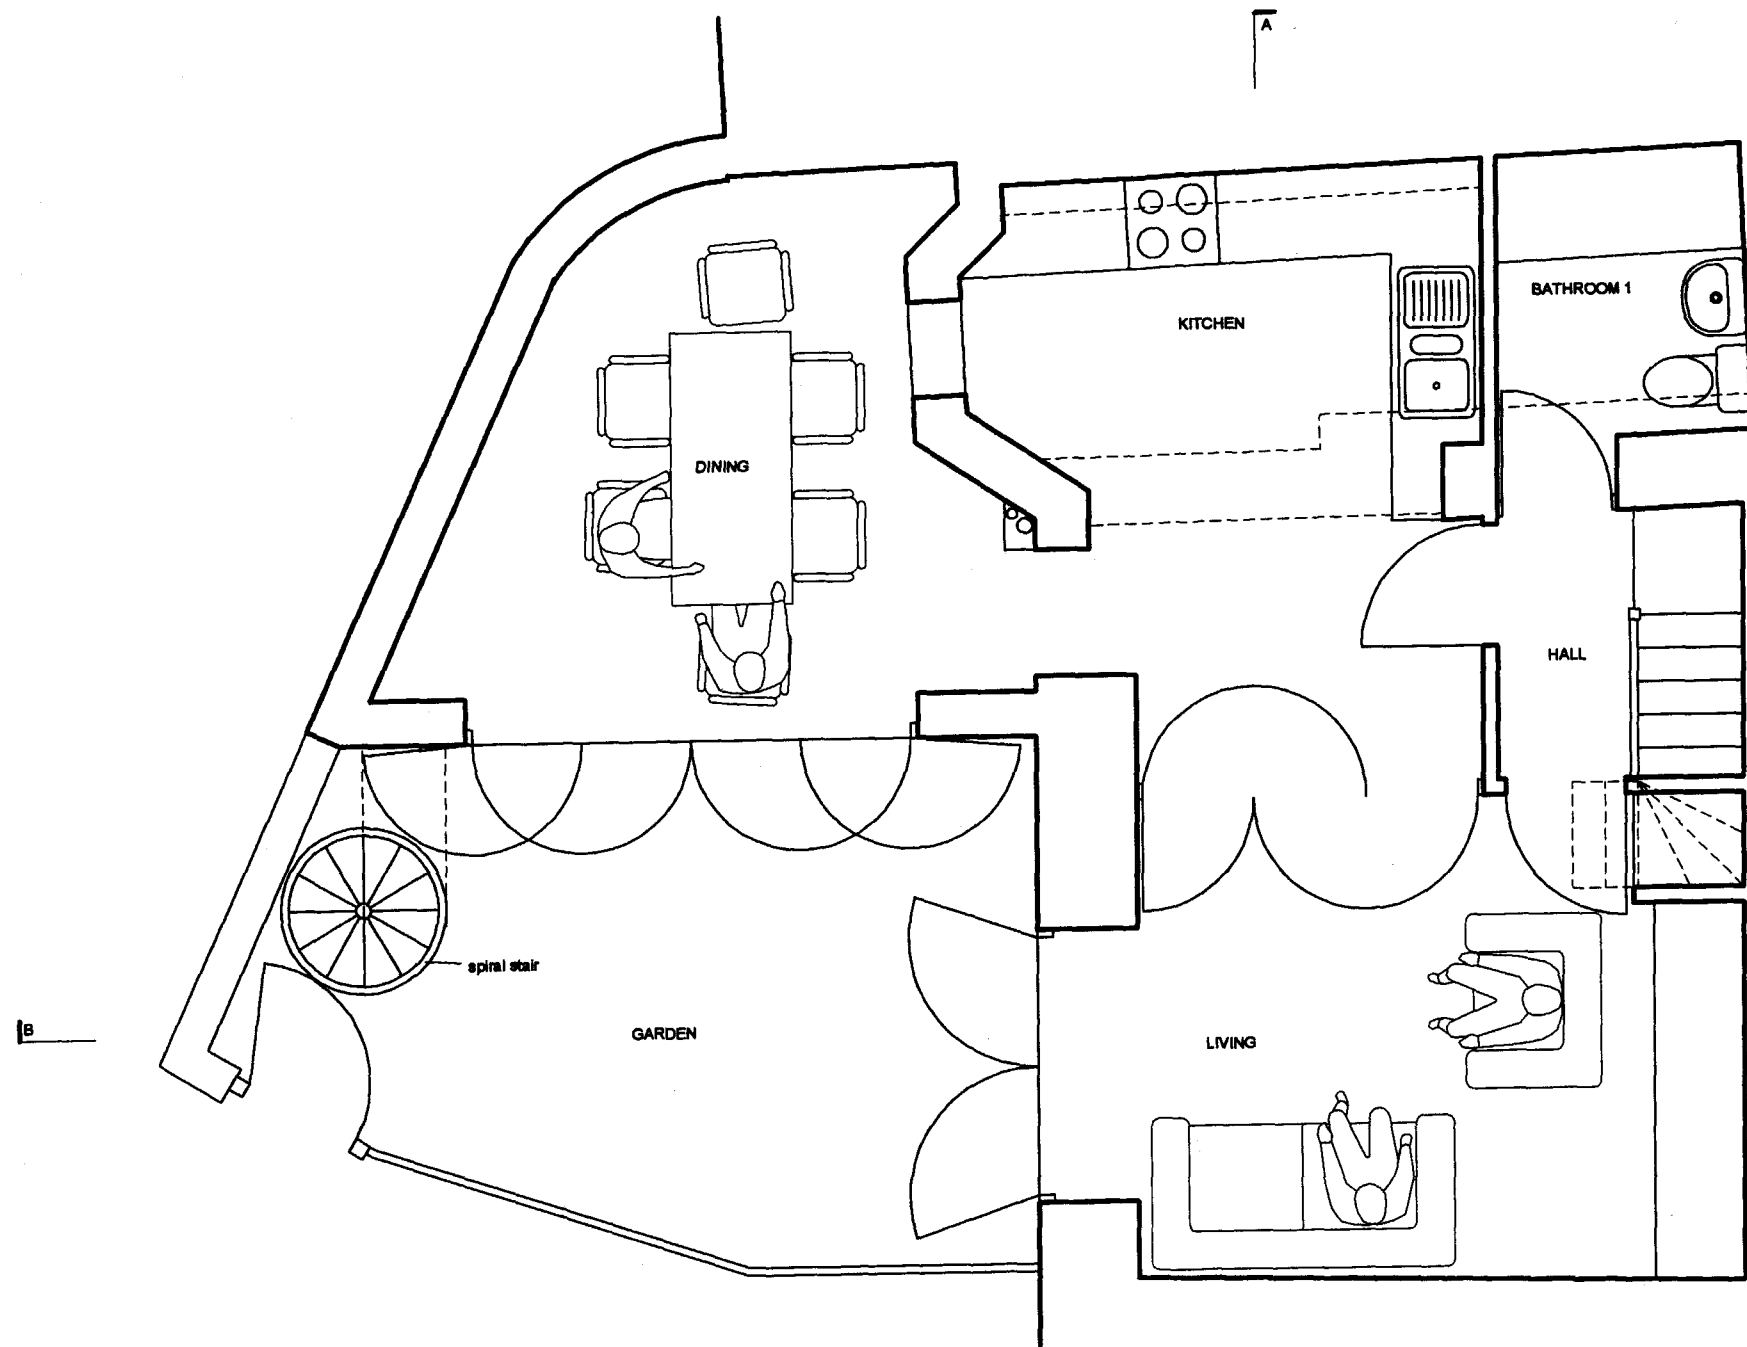


DAVIES ARCHITECTURE ©

28 ELLIOTT SQ
LONDON NW3 3SU
TEL 020 7483 0669

JOB
MARK & RUTH SCANTLEBURY
FLAT 14 18 KING HENRY'S RD
LONDON NW3

TITLE
PLANNING
PLAN
BASEMENT

DATE 29.7.9
SCALE 1:50 @A3

DRAWING NO KIN1-PL-BA-01