



DIMENSIONS TO BE CONFIRMED
ON SITE

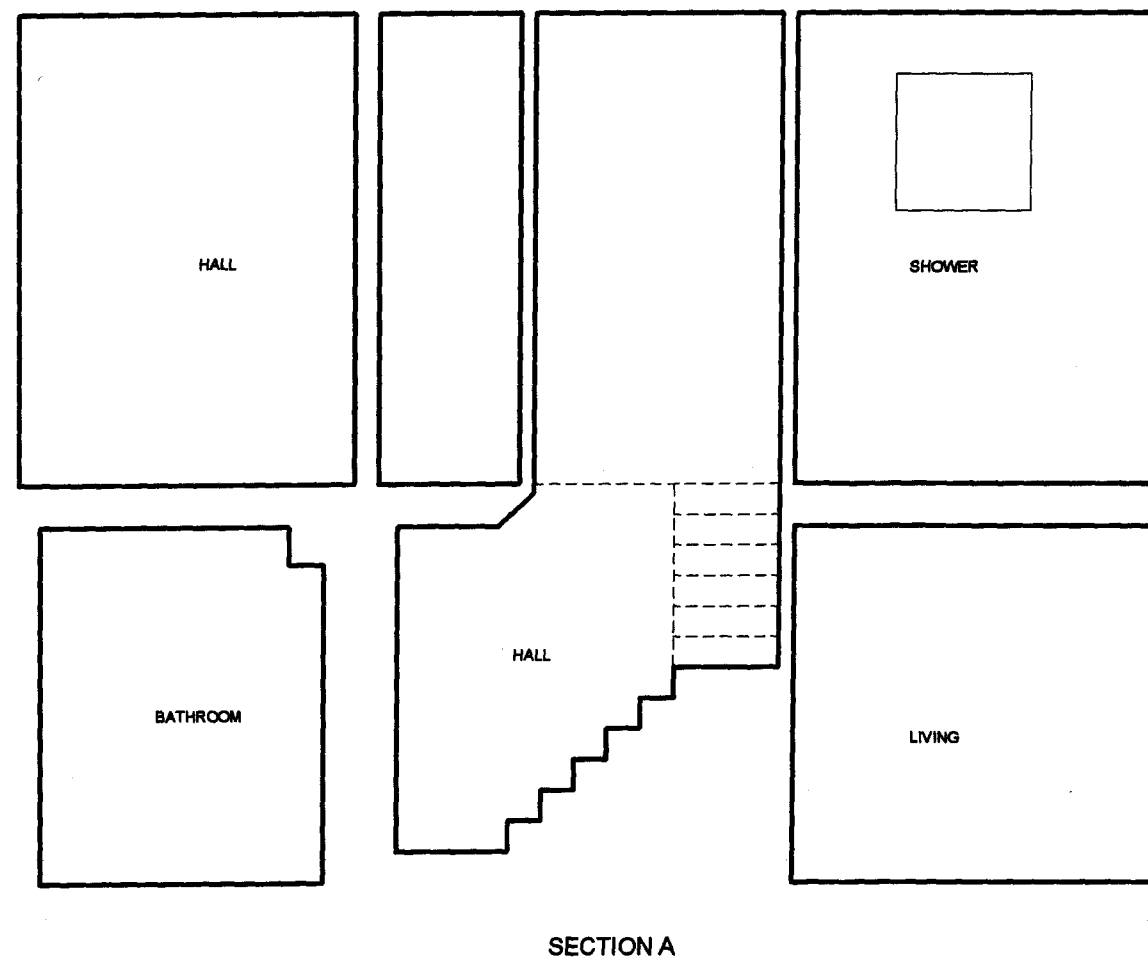

0 1m 2m
1:50 scale

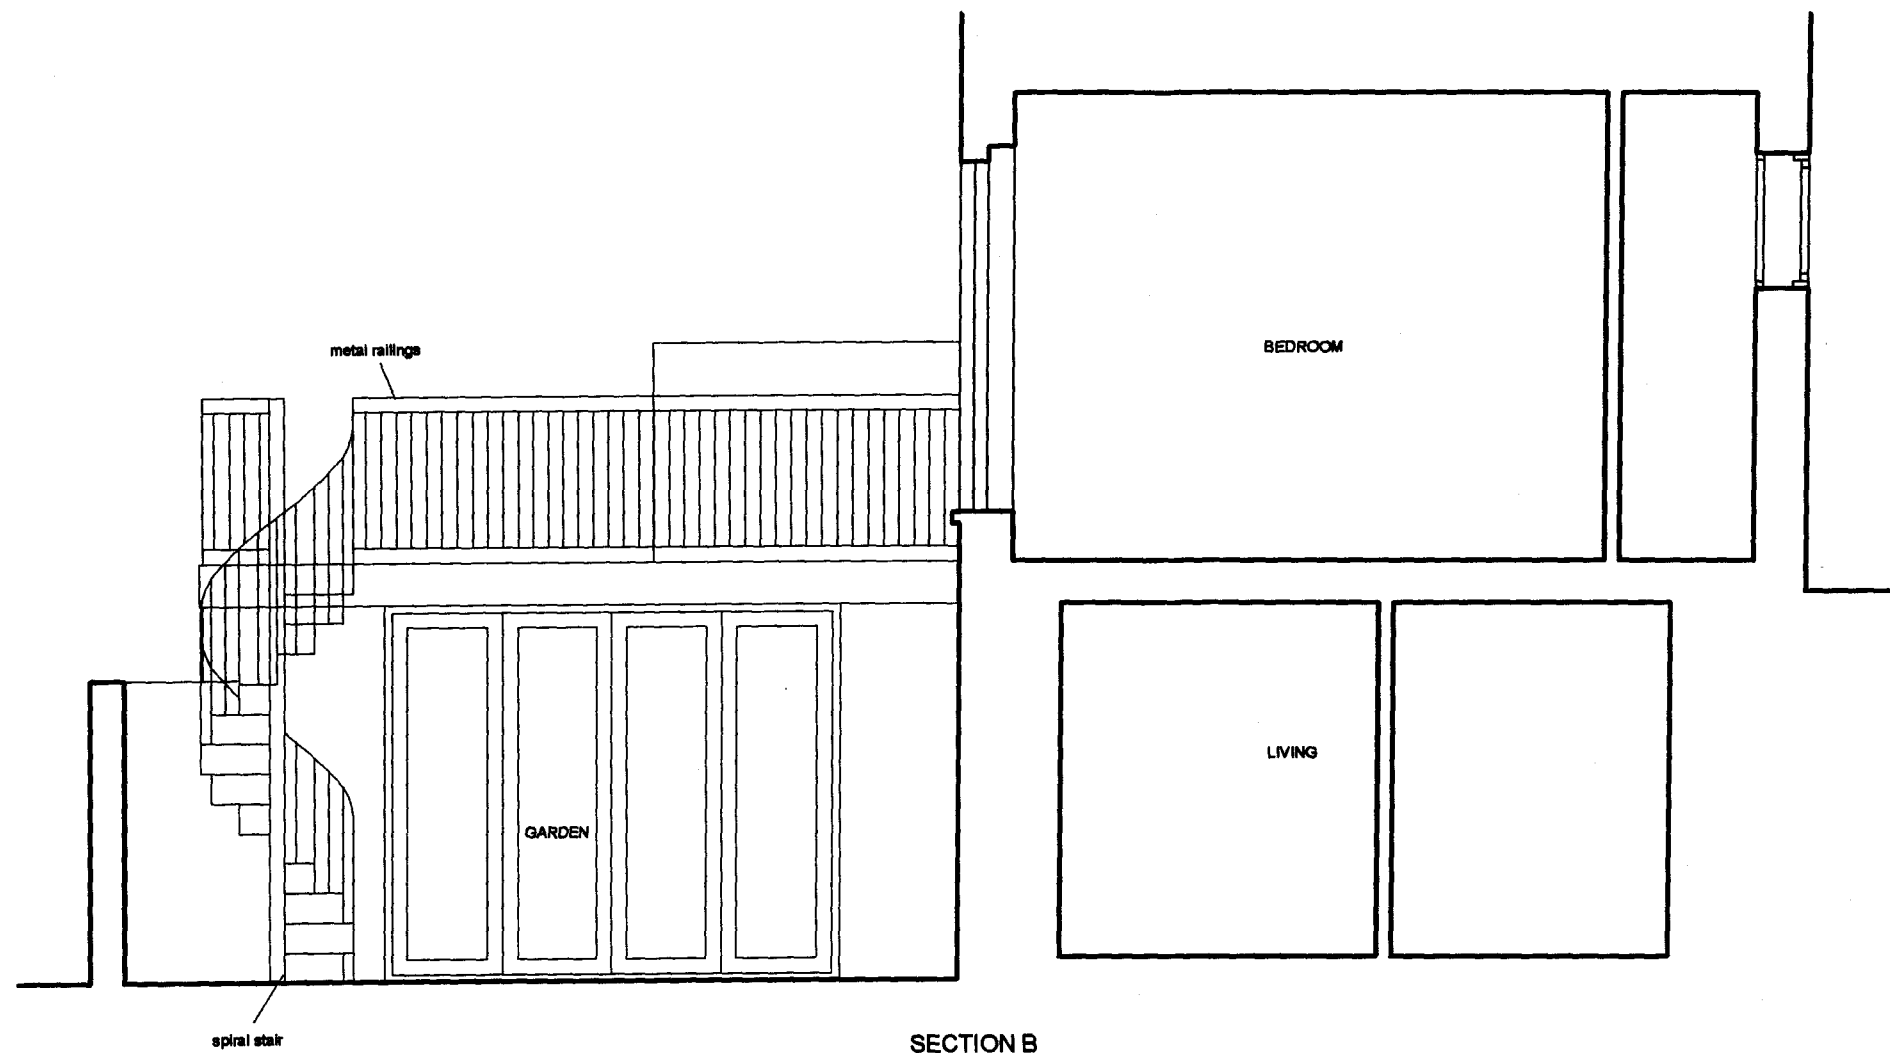

DAVIES ARCHITECTURE ©
28 ELLIOTT SQ LONDON NW3 3SU TEL 020 7483 0669
JOB MARK & RUTH SCANTLEBURY FLAT 14 18 KING HENRY'S RD LONDON NW3
TITLE PLANNING SECTIONS A&B
DATE 29.7.9 SCALE 1:50 @A3
DRAWING NO KIN1-PL-BA-04