



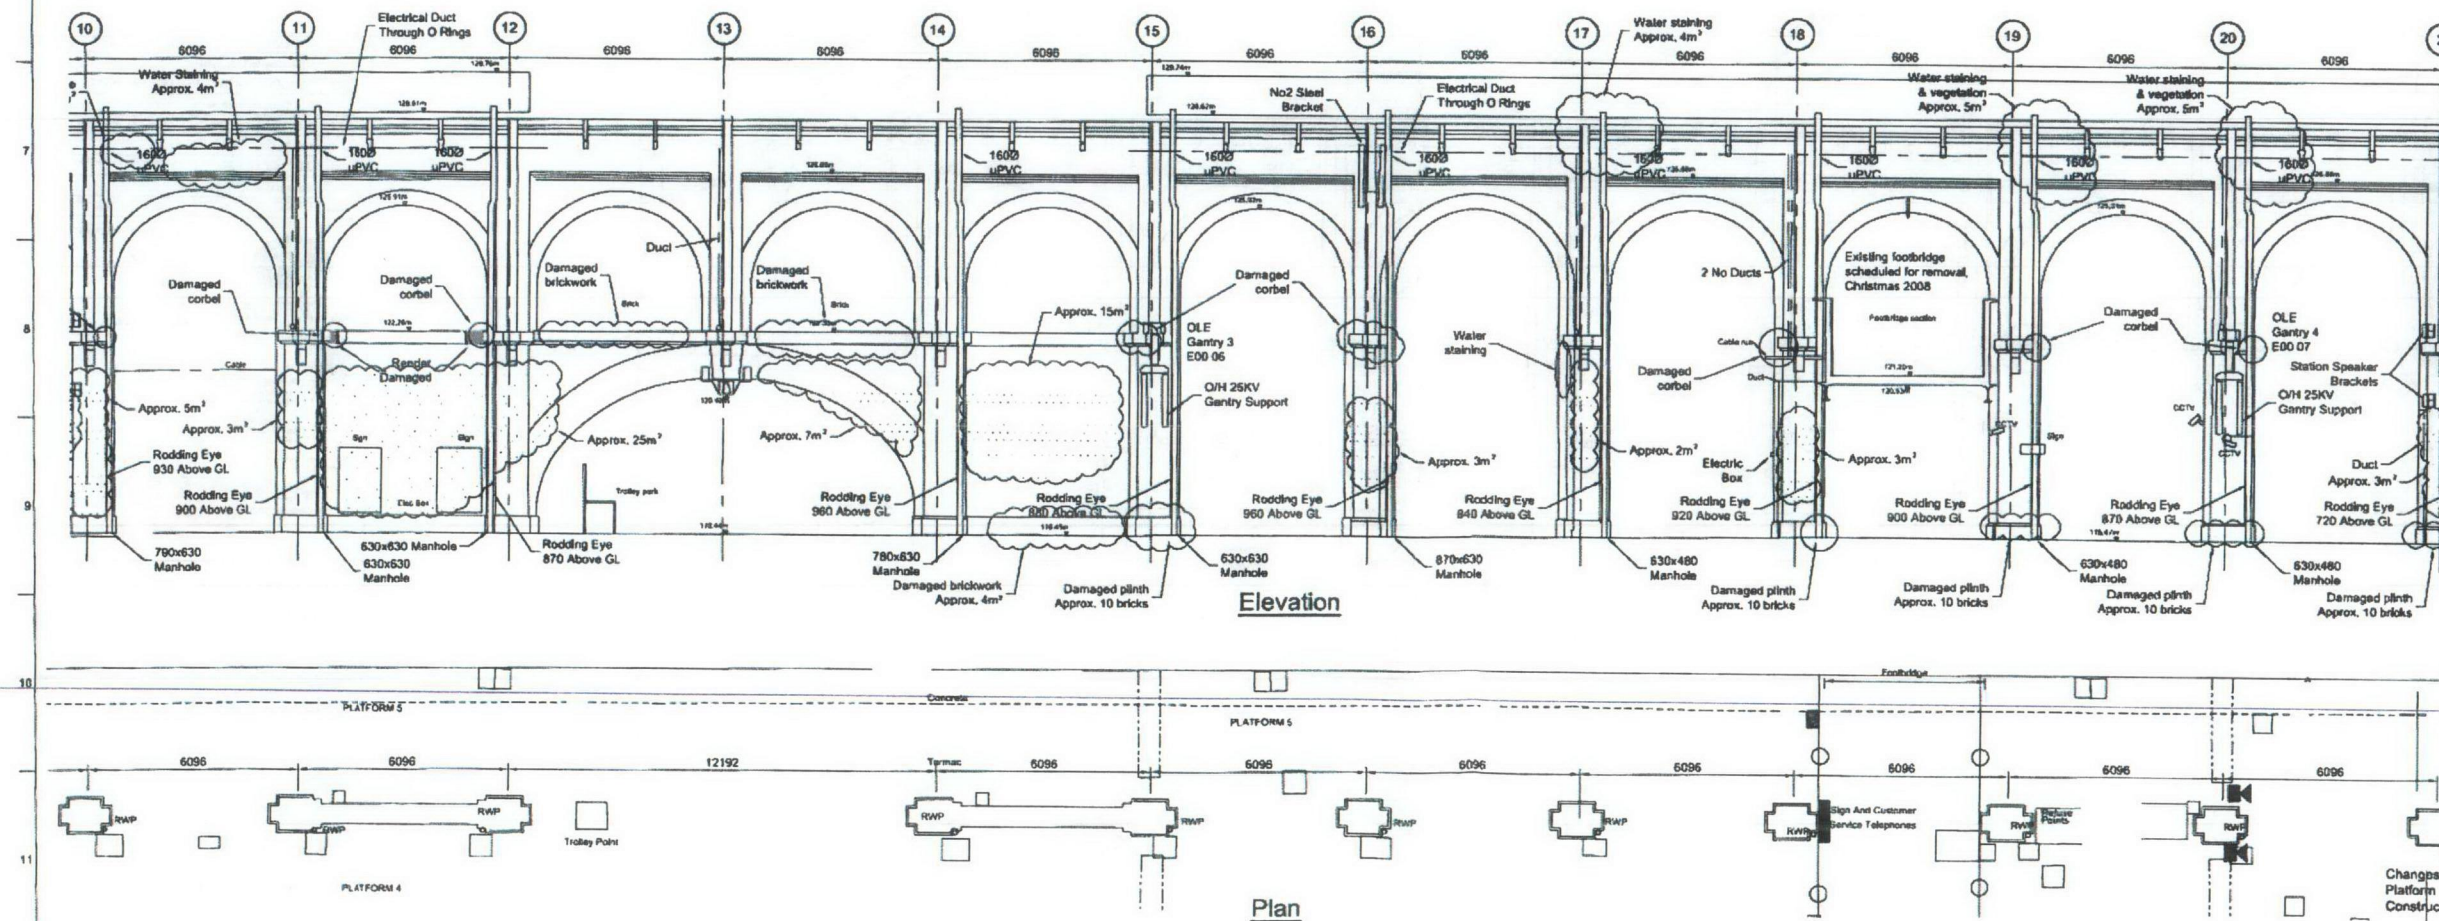

- Notes
- This drawing is based upon a survey carried out by Severn Partnership dated 2005 and a survey carried out by Corus in September 2007.
 - Levels relate to Severn Partnership LUL Datum.
 - Defects surveyed by Corus between 3/12/07 and 15/12/07.
 - This drawing is to be read in conjunction with drawing Nos.:
MSR-CSS-0108: Survey Spine Wall East Face and Plan - North End
MSR-CSS-0109: Survey Spine Wall West Face - North End
MSR-CSS-0110: Survey Spine Wall West Face - South End.
 - For proposed works see drawings MSR-CSS-0165 and 0167.
 - All repairs are to be agreed on site with the employers representative and English Heritage before work commences.
 - Defective brickwork requiring remedial works
Frost damaged bricks
 - Defective brickwork includes:
- Open joints
- Spalled bricks
- Redundant fixings
- Missing/damaged bricks
- Previous repairs poorly matched
- Damage caused by previous cleaning

03	29/02/08	AGW	LO	GPH
Notes amended Changed to LUL grid				
02	30/11/07	AGW	LO	GPH
For Construction Issue				
01	26/10/07	AGW	LO	GPH
For Tender Issue				
P1	28/09/07	SG		
First Issue				
Issue	Date	By	Chkd	Appd
 CORUS Building Design Partnership Architects, Designers and Engineers 10 Broadwater Quay, Chelmsford Essex, SS1 1JL Tel: +44 (0)20 7713 8000 Fax: +44 (0)20 7713 8200 www.corus.co.uk				

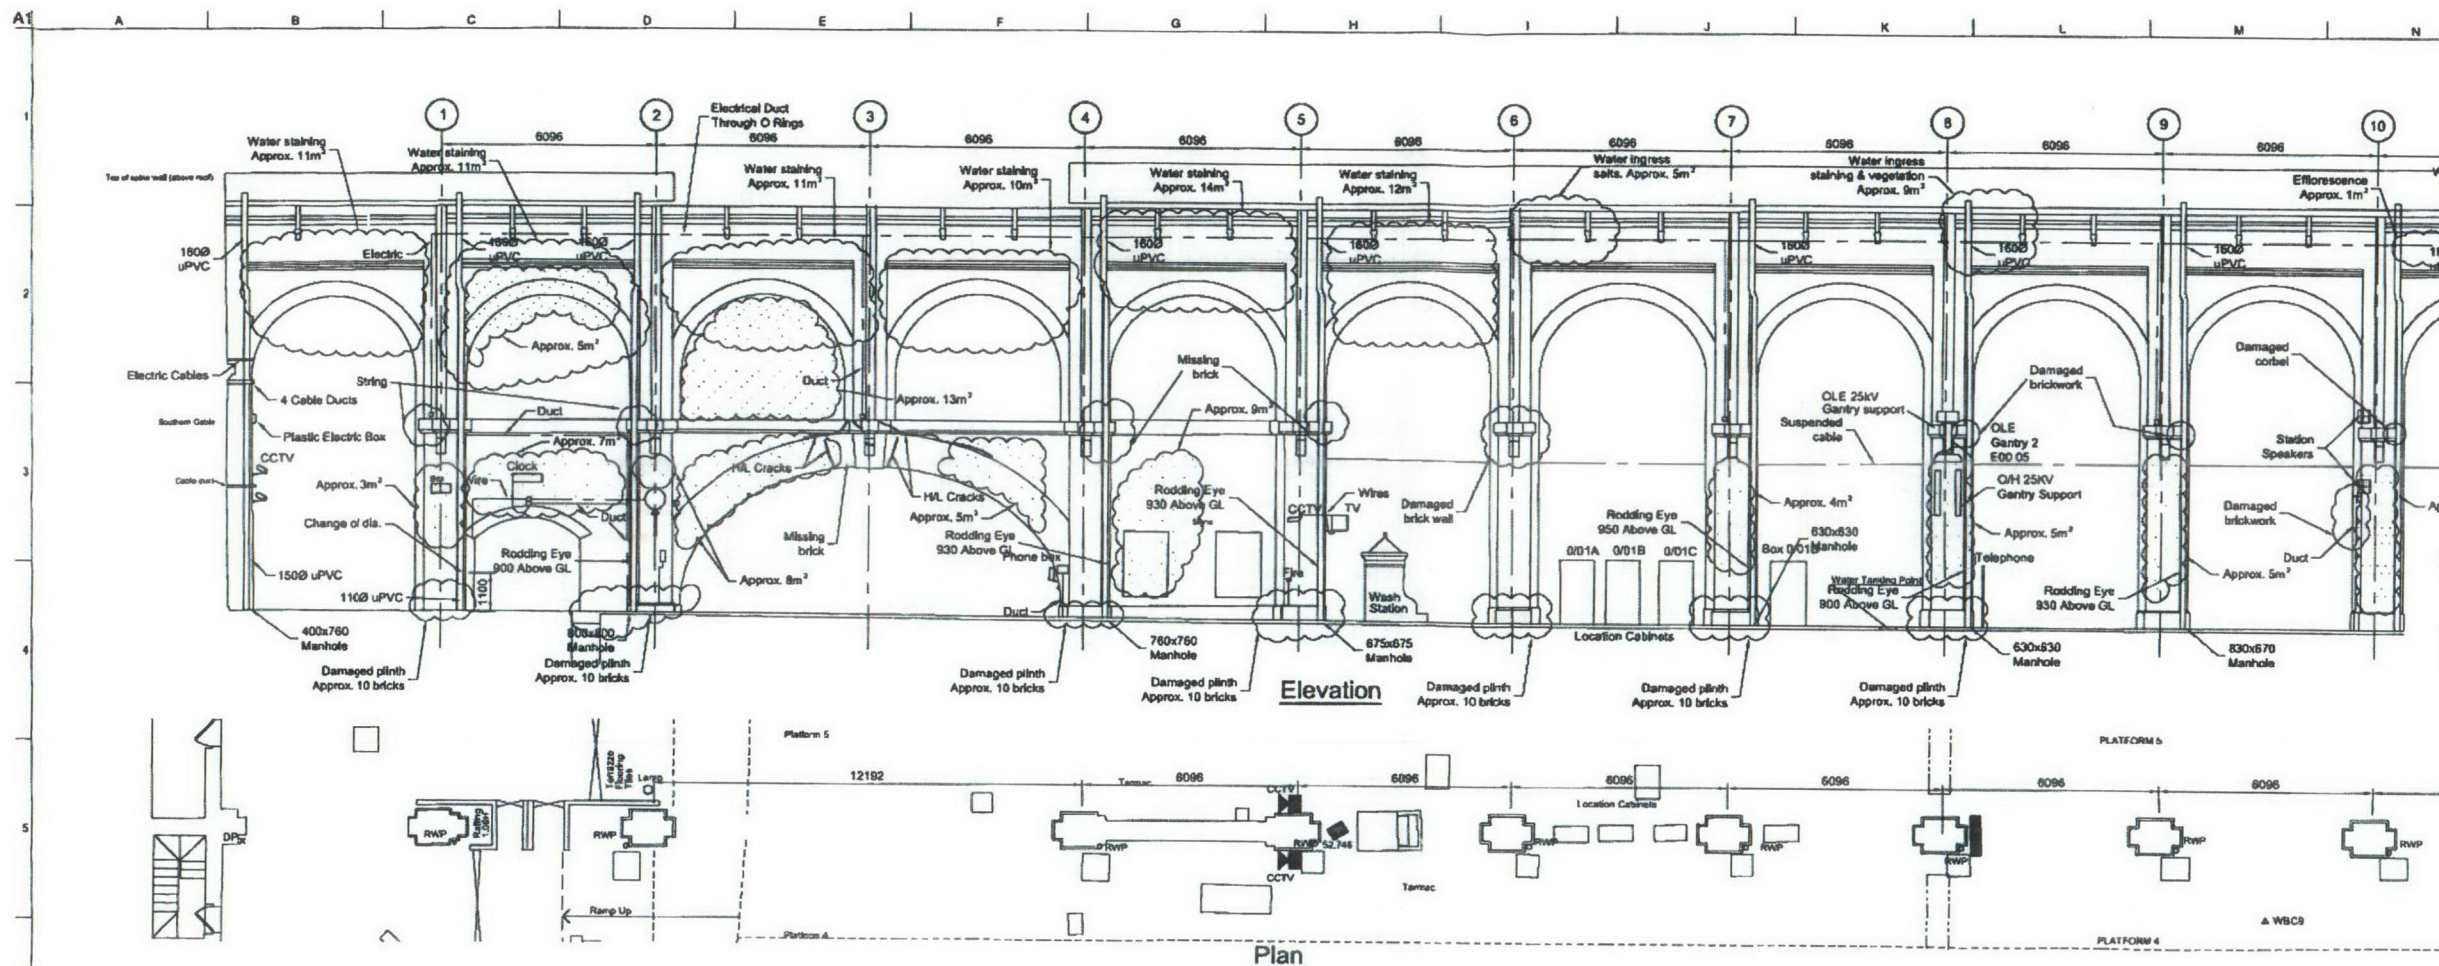

Job Title
Kings Cross Station
Redevelopment Programme
Package 2

Drawing Title
Survey and Defects
Spine Wall East Face and Plan
South End

Scale at A1
1:100

Discipline
Infrastructure

Drawing Status
For Construction

Job No
B40234

Drawing No
MSR-CSS-0107

Issue
03