

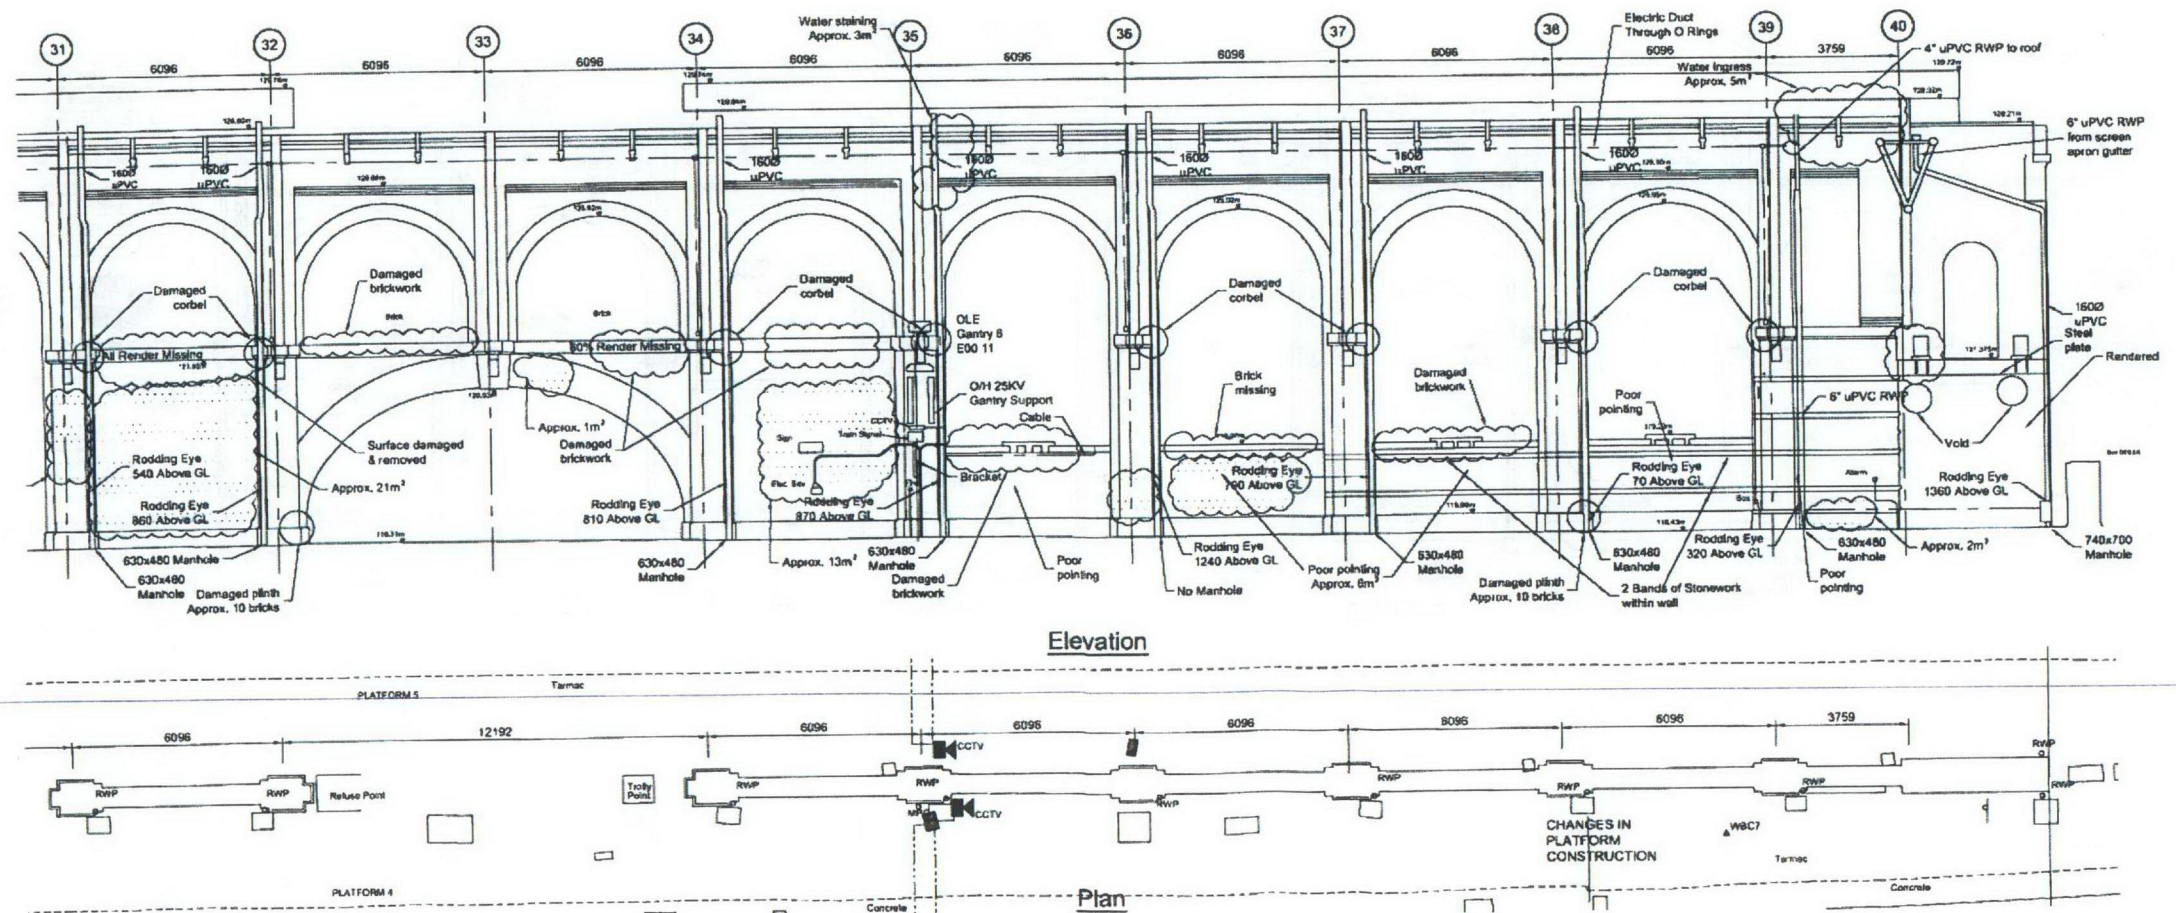


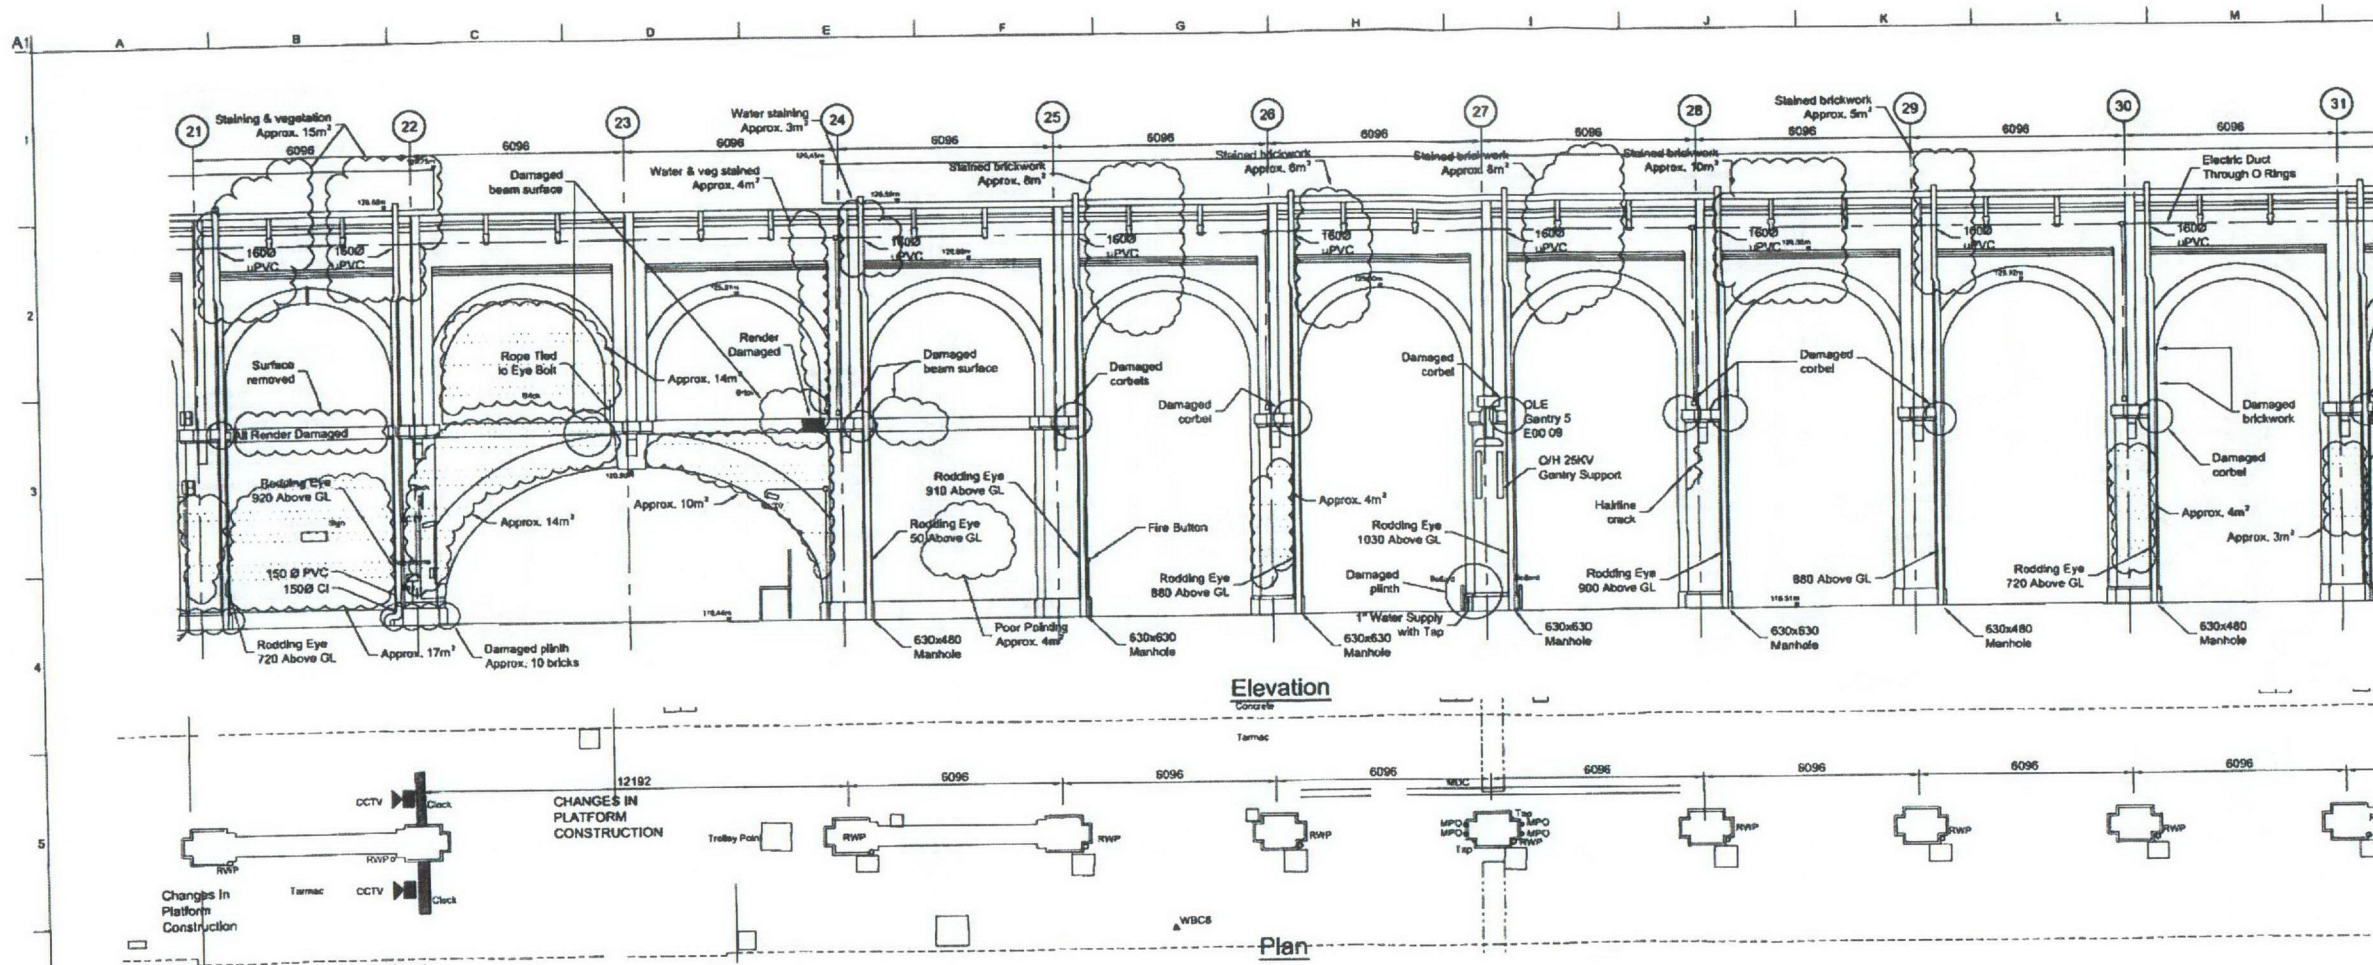

Notes

1. For notes see drawing MSR-CSS-0107.

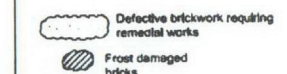

03	25/02/08	AGW	LO	GPH
Changed to LUL grid				
02	30/11/07	AGW	LO	GPH
For Construction Issue				
0.1	26/10/07	AGW	LO	GPH
For Tender Issue				
P1	28/09/07	SG		
First Issue				
Issue	Date	By	Checked	Approved
 Railway Infrastructure Services PO Box 298 York YO1 8YH T: 01904 454600 F: 01904 454601				

Building Design Partnership
 10 Broad Street, London, EC1N 4JL
 Tel: +44 (0)20 7512 1000
 Fax: +44 (0)20 7512 1001
 www.bdp.co.uk

Network Rail

Kings Cross Station
 Redevelopment Programme
 Package 2

Survey and Defects
 Spine Wall East Face and Plan
 North End

Scale of A1
 1:100

Classification
 Infrastructure

Drawing Status
 For Construction

Job No
 B40234

Drawing No
 MSR-CSS-0108

Issue
 03