


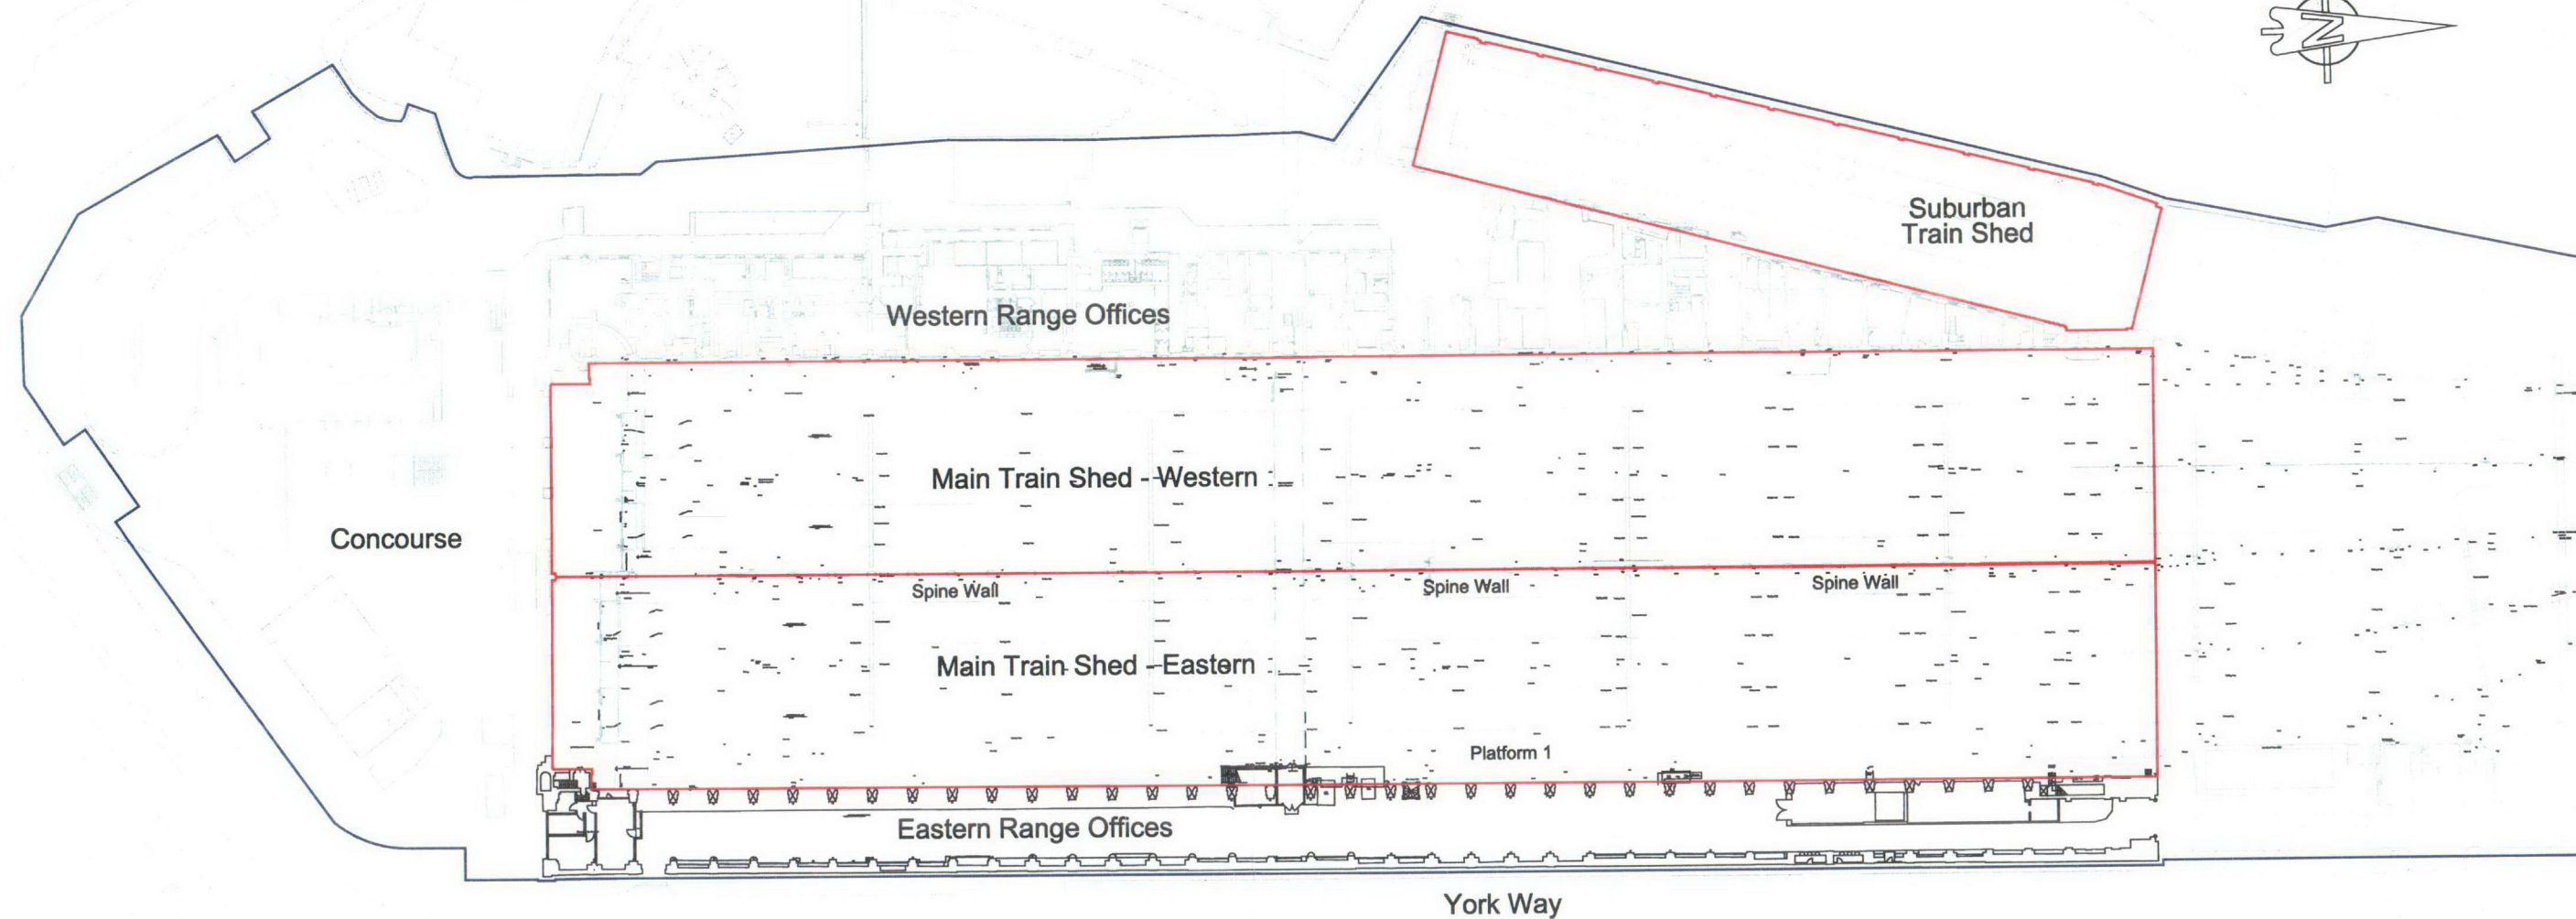

Location Plan 1:500

Rev	Description	By	Chk	App	Date
-----	-------------	----	-----	-----	------

Robinson Kenning & Gallagher
Architects & Surveyors



Jessop House
100 Tainworth Road
Croydon
CR0 1XX

Tel: 020 8649 8600
Fax: 020 8649 8629
e-mail: railsouth@wyp.com

**White
Young
Green**

Consulting Engineers

Civil Structural Mechanical Electrical Process Rail Traffic Environmental Project Managers

Project:
KINGS CROSS STRATEGIC RENEWALS
QA5090
GRIP 4

Drawing Title:
MAIN TRAIN SHED - LOCATION PLAN
MAIN TRAIN SHED ROOFS
AND SUBURBAN SHED

Scale at A1	Drawn By	Date	Checked By	Date	Approved By	Date
1:500	AMP	04.07.07	PLP	11.11.05	DAT	11.11.05
Project No.	Office	Type	Drawing No.	Revision		
A022365	30	A	MS400			

APPROVAL ☐ INFORMATION ☒ TENDER ☐ CONTRACT ☐ CONSTRUCTION

LISTED BUILDING