

PLEASE NOTE:

1. ALL DIMENSIONS TO BE CHECKED ON SITE BEFORE FABRICATION.
2. CONTRACTOR TO REFER TO ENGINEERS DRAWINGS BEFORE PROCEEDING WITH WORKS.
3. ALL DRAWINGS AND DESIGNS ARE COVERED BY DESIGN RIGHT (INTELLECTUAL PROPERTY), AND MAY NOT BE DISTRIBUTED, COPIED OR ISSUED WITHOUT WRITTEN PERMISSION OF THE ARCHITECT.
4. ALL DESIGN CONCEPTS ARE THE SOLE PROPERTY OF THE ARCHITECT AND NO ADAPTATIONS, REPRODUCTIONS OR COPIES MAY BE MADE WITHOUT WRITTEN PERMISSION OF THE ARCHITECT.
5. THESE DRAWINGS ARE SUBJECT TO ANY VARIATION REQUIRED OR RECOMMENDATION BY ANY STATUTORY AUTHORITY, OR FOR THE BETTER CARRYING OUT OF THE WORKS.
6. SAMPLES TO BE PROVIDED BY CONTRACTOR FOR THE ARCHITECT APPROVAL.
7. ALL FINISHES TO ARCHITECT SATISFACTION.
8. ALL DRAWINGS TO BE APPROVED BY THE ARCHITECT BEFORE CONSTRUCTION.

ADDITIONAL NOTES:

REVISIONS

No	Date	Description Issue For	Issue By


Client
PRIVATE CLIENT

Project
2A Pilgrims Lane
London NW3 1SL

Title
PROPOSED
GARDEN WALL ELEVATIONS

Scale 1:50@A2	Dwg. No. PA-11	Rev. 00
Date 09/11/09	Project Number 09_10	
Drawn AB	Checked SS	

New Dormer

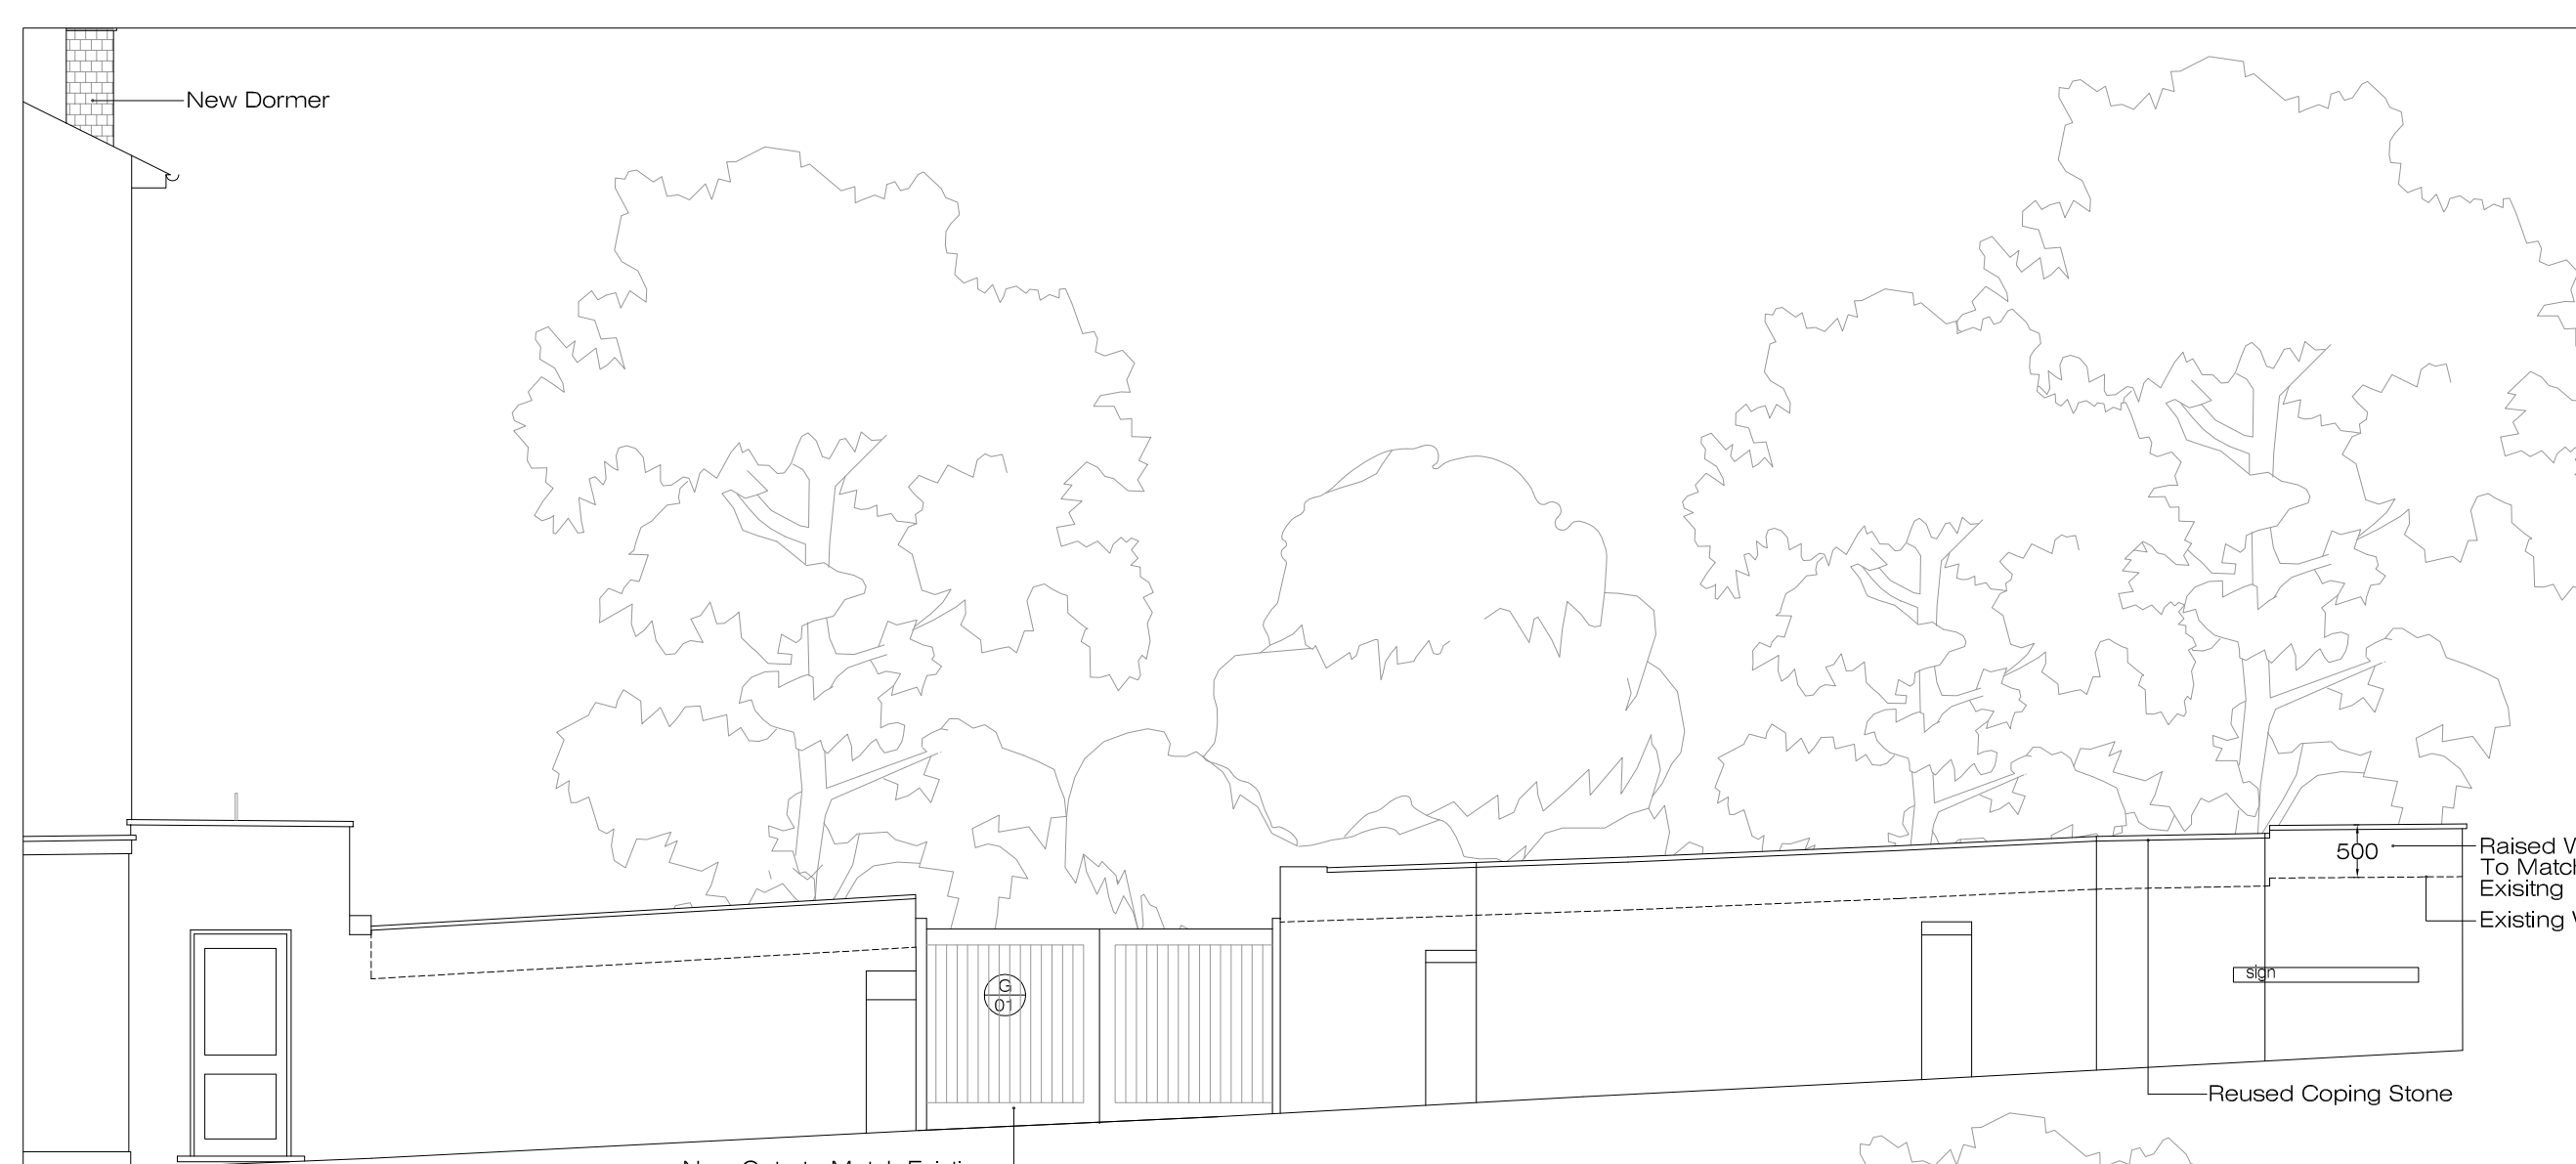

New Gate to Match Existing

Reused Coping Stone

500

Raised Wall
To Match
Existing
Existing Wall

sign

PROPOSED PILGRIMS LANE GARDEN WALL ELEVATION
SCALE 1:50@A2 PA-11



Reused Coping
Stone
Raised Wall
To Match
Existing

500

render

PROPOSED ROSSLYN HILL GARDEN WALL ELEVATION
SCALE 1:50@A2 PA-11