


NOTE:
 Drawings based on
 information received
 from Client. Contractor
 to take site dimensions
 prior to works on site.

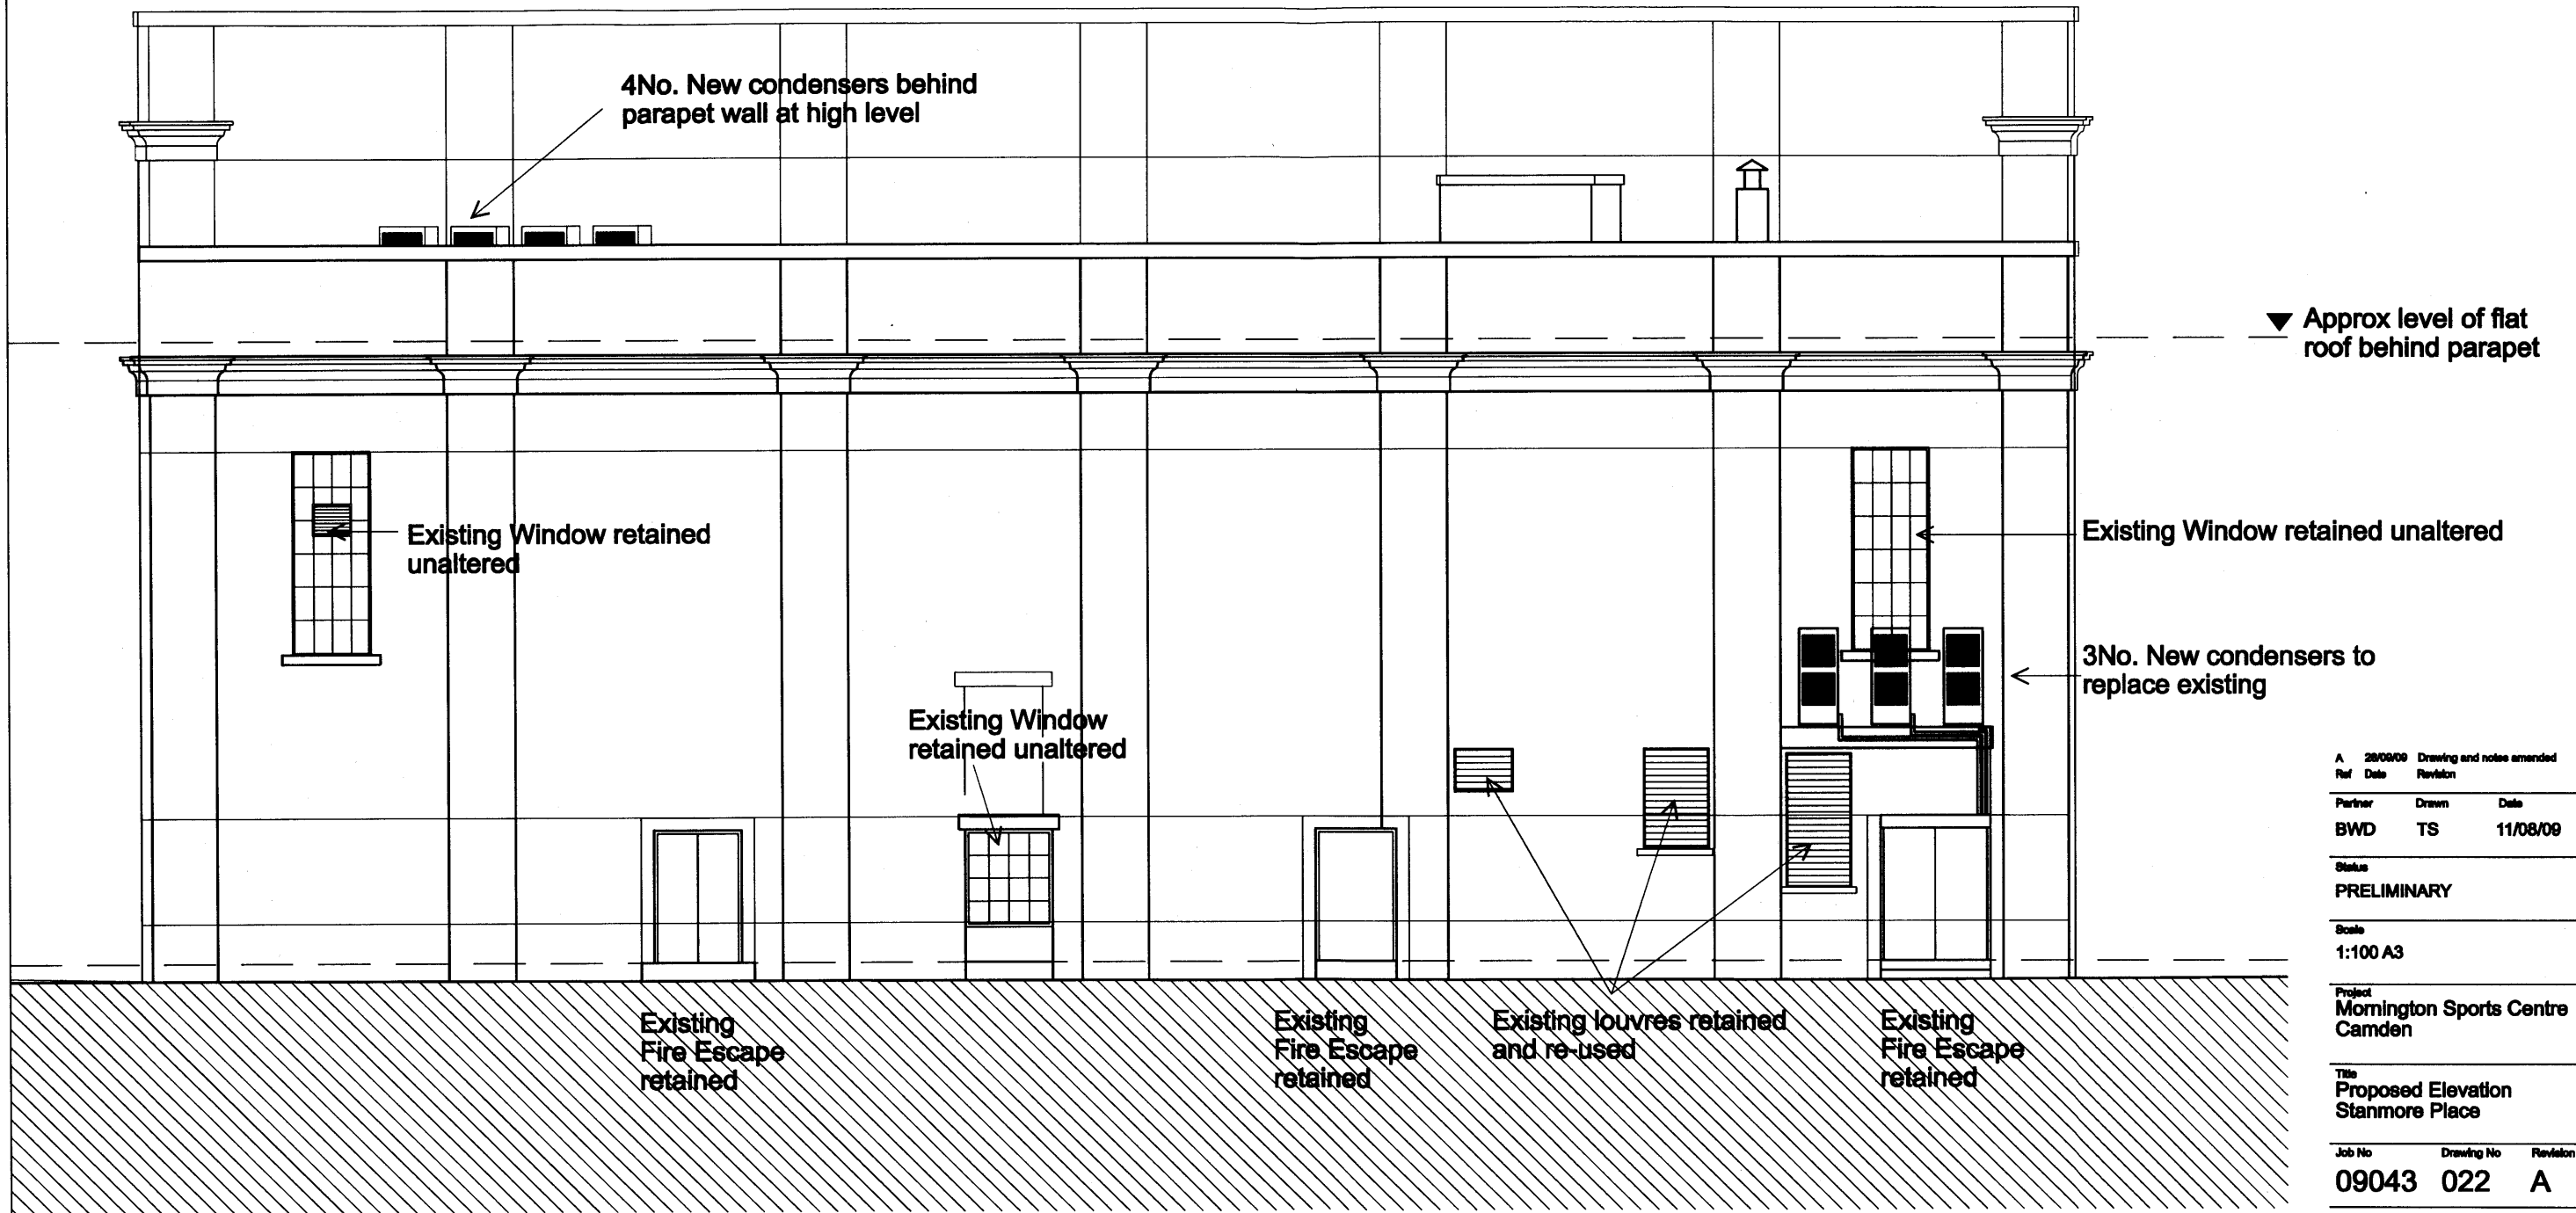

A	28/08/09	Drawing and notes amended
Ref	Date	Revision
Partner	Drawn	Date
BWD	TS	11/08/09
Status		
PRELIMINARY		
Scale		
1:100 A3		
Project		
Morningside Sports Centre Camden		
Title		
Proposed Elevation Stanmore Place		
Job No	Drawing No	Revision
09043	022	A

OXFORDARCHITECTS
 Bagley Croft, Hinksey Hill, Oxford, OX1 8BB
 T 01865 329100 F 01865 329022 www.oxford-architects.com

Oxford Architects LLP, is a Limited Liability Partnership registered in England. Copyright Reserved. All dimensions to be checked on site before work commences. Figure dimensions to be taken in preference to scaled dimensions, if in doubt ask.