
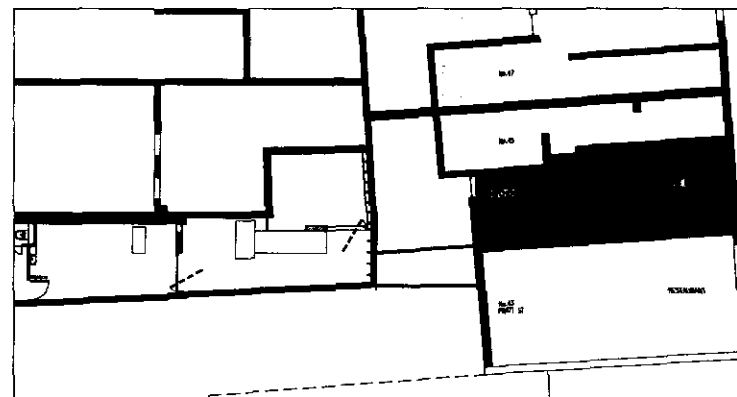
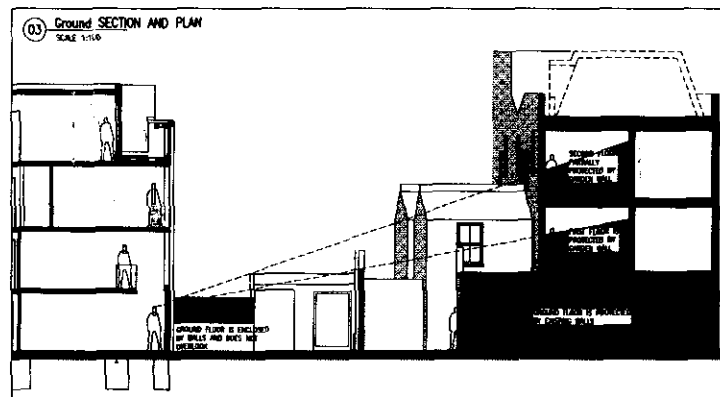
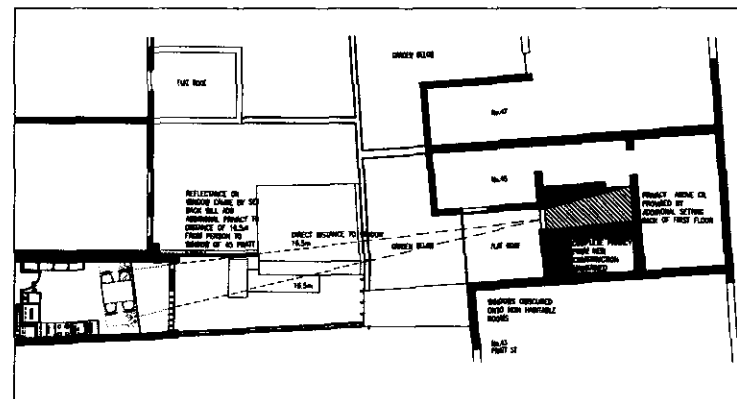


Revision:

C.1	FIRST ISSUE	09.08.09	CM
C.2	HOUSE NUMBERS CORRECTED ADDITIONAL SCREEN DRAFTED LEVEL OF WORKING DRAWING INCREASED	15.11.09	CM
C.3	SCREENING ADDED TO FIRST FLOOR	24.11.09	CM

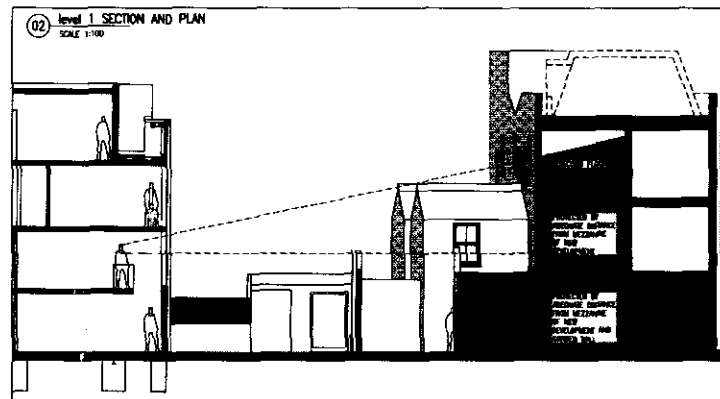

Unapproved dimensions are not to be taken off this drawing. A dimension or detail in these drawings cannot give other drawing information procedures shall be given in the original drawings. Where the drawing relates to existing buildings or construction construction the contractor is responsible for checking that there is no conflict between actual building dimensions and drawing dimensions. In the event of discrepancies between the drawing and subcontractor's working drawings for relevant building components, the subcontractor's drawing shall take precedence. Any conflict arising out of information on these drawings must be reported immediately to Michael Aukett Architects. This drawing is the copyright of Michael Aukett Architects and it is forbidden to reproduce this drawing in part or full without written permission. All dimensions are in millimetres unless otherwise stated.

MICHAEL AUKETT ARCHITECTS  
Atlantic Court, 77 Kings Road, London SW3 4NX  
Tel: 020 7376 7525 Fax: 020 7376 5773

Client: C.M.Bryan

Project: LAND ADJOINING  
No 9 St. Martins Close

Title: PRIVACY STUDIES FOR REAR WINDOW OVERLOOKING

Scale: 1:100 Date: MARCH 2009

Issue Status:

INFORMATION  
Stages E-F-G (Pre-Construction)

By: CHL Appr:

Drawing Number: 483 1498 Rev: C3