




EXISTING FRONT WALL TO REMAIN





EXISTING FRONT WALL TO BE TAKEN DOWN

EXISTING ELEVATION


DO NOT SCALE DRAWING  
ALL DIMENSIONS TO BE CHECKED ONSITE

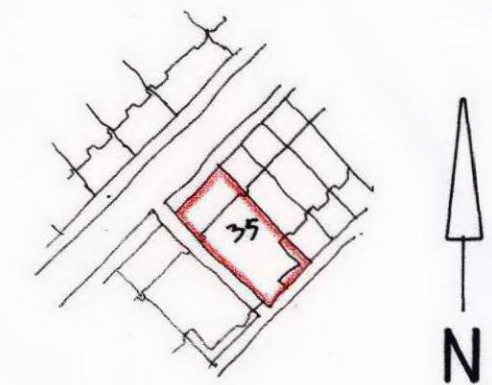

LOCATION PLAN 1:1250

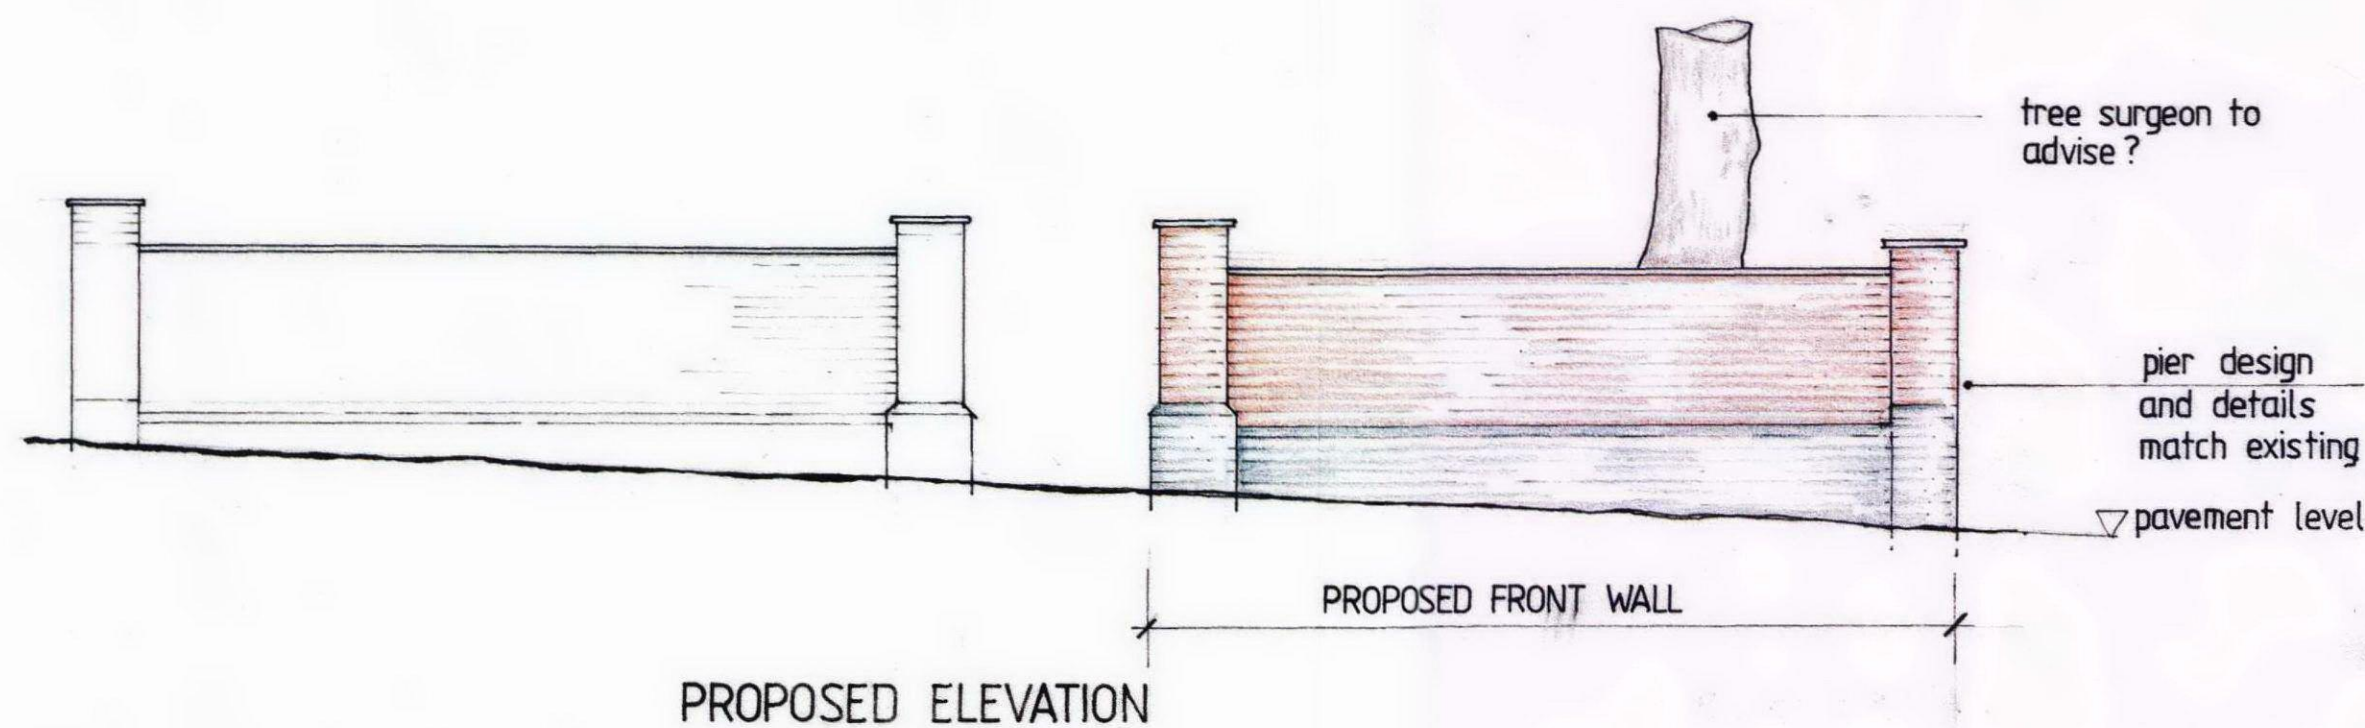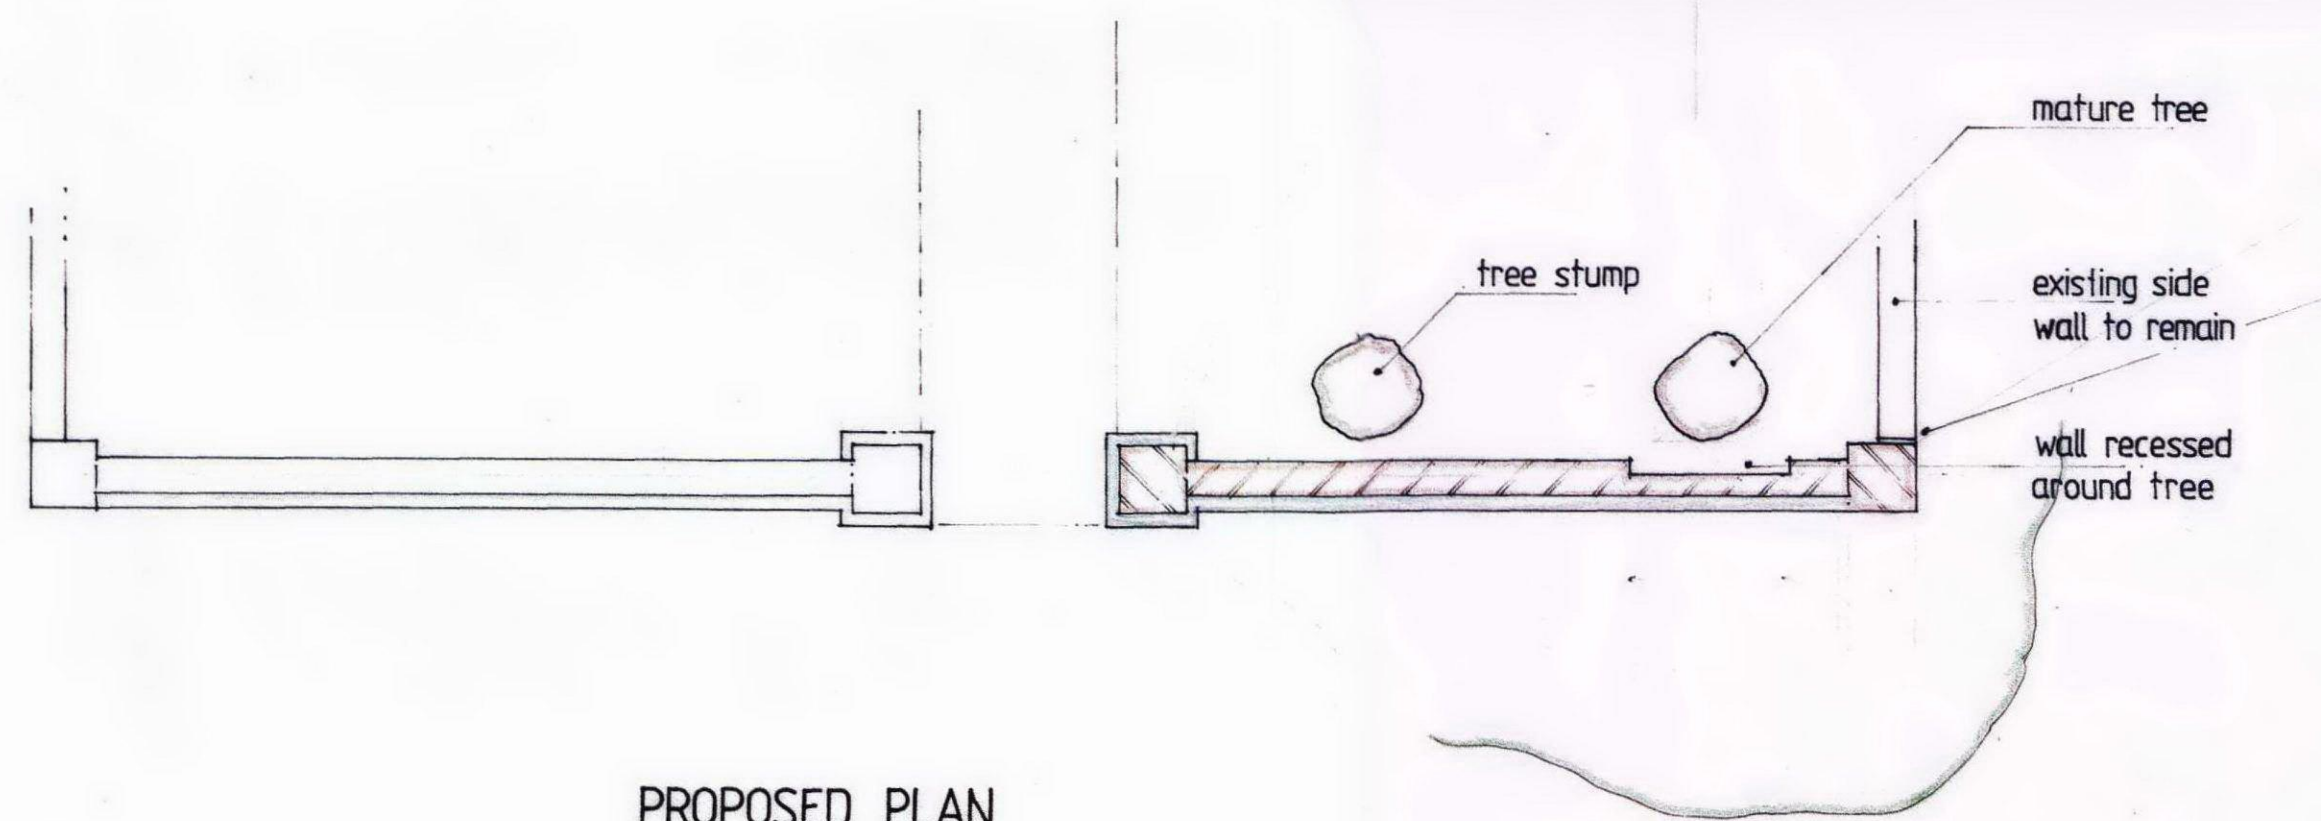

PROPOSED ELEVATION

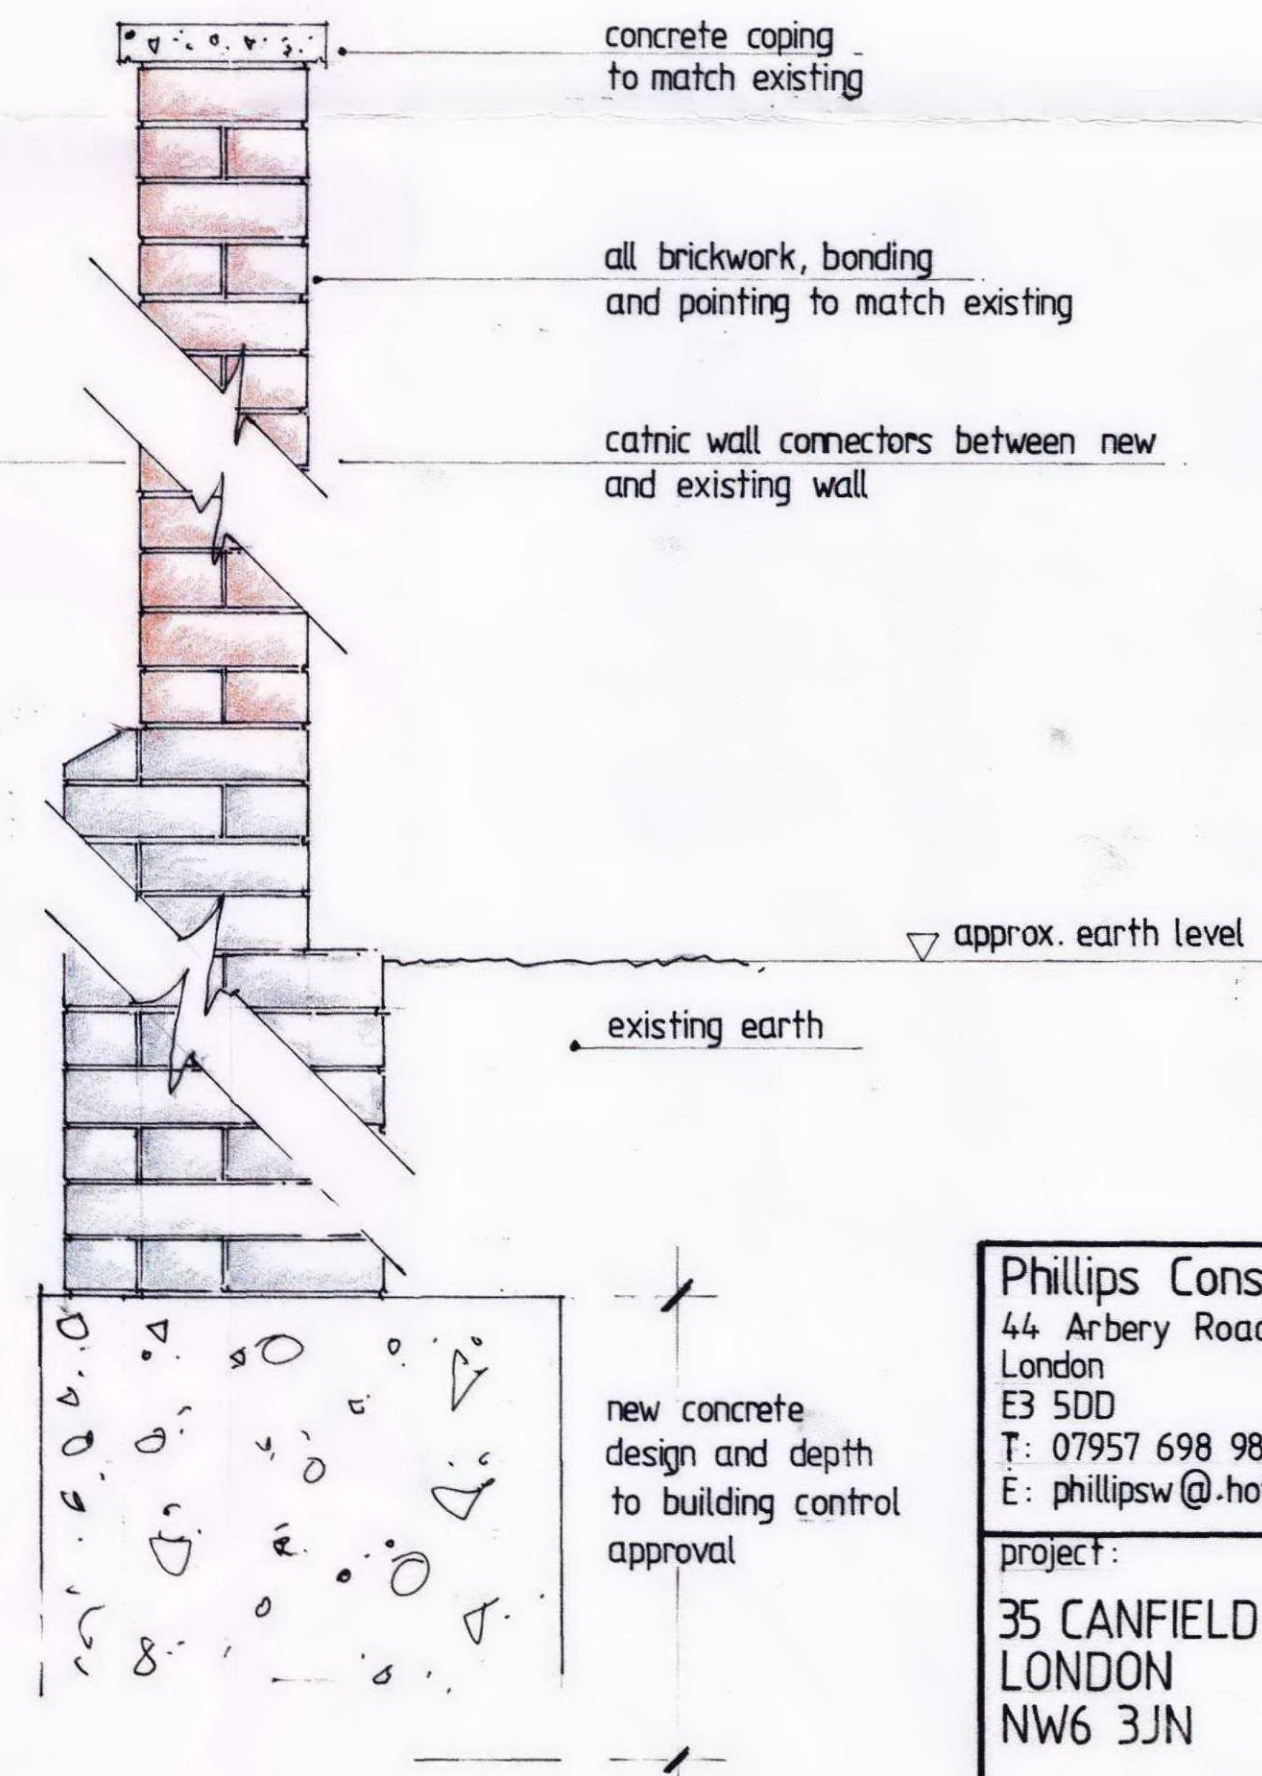

TYPICAL SECTION

Phillips Consultancy Ltd  
44 Arbery Road  
London  
E3 5DD  
T: 07957 698 985  
E: phillipsw@hotmail.co.uk

project:  
35 CANFIELD GARDENS  
LONDON  
NW6 3JN

drawing title:  
PROPOSED FRONT BOUNDARY  
WALL WORKS

scale:  
1:50 1:20

date:  
OCTOBER 2009

drawn:  
WP

drawing no:  
01/35CG/2009